
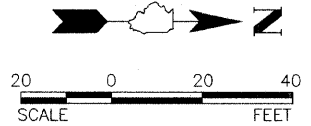


F.A.U. ROUTE	SECTION	COUNTY	TOTAL SHEETS	SHEET NUMBER
VARIOUS	09-00070-00-RS	MARION	10	5
FEDERAL AID PROJECT		CONTRACT 97388		

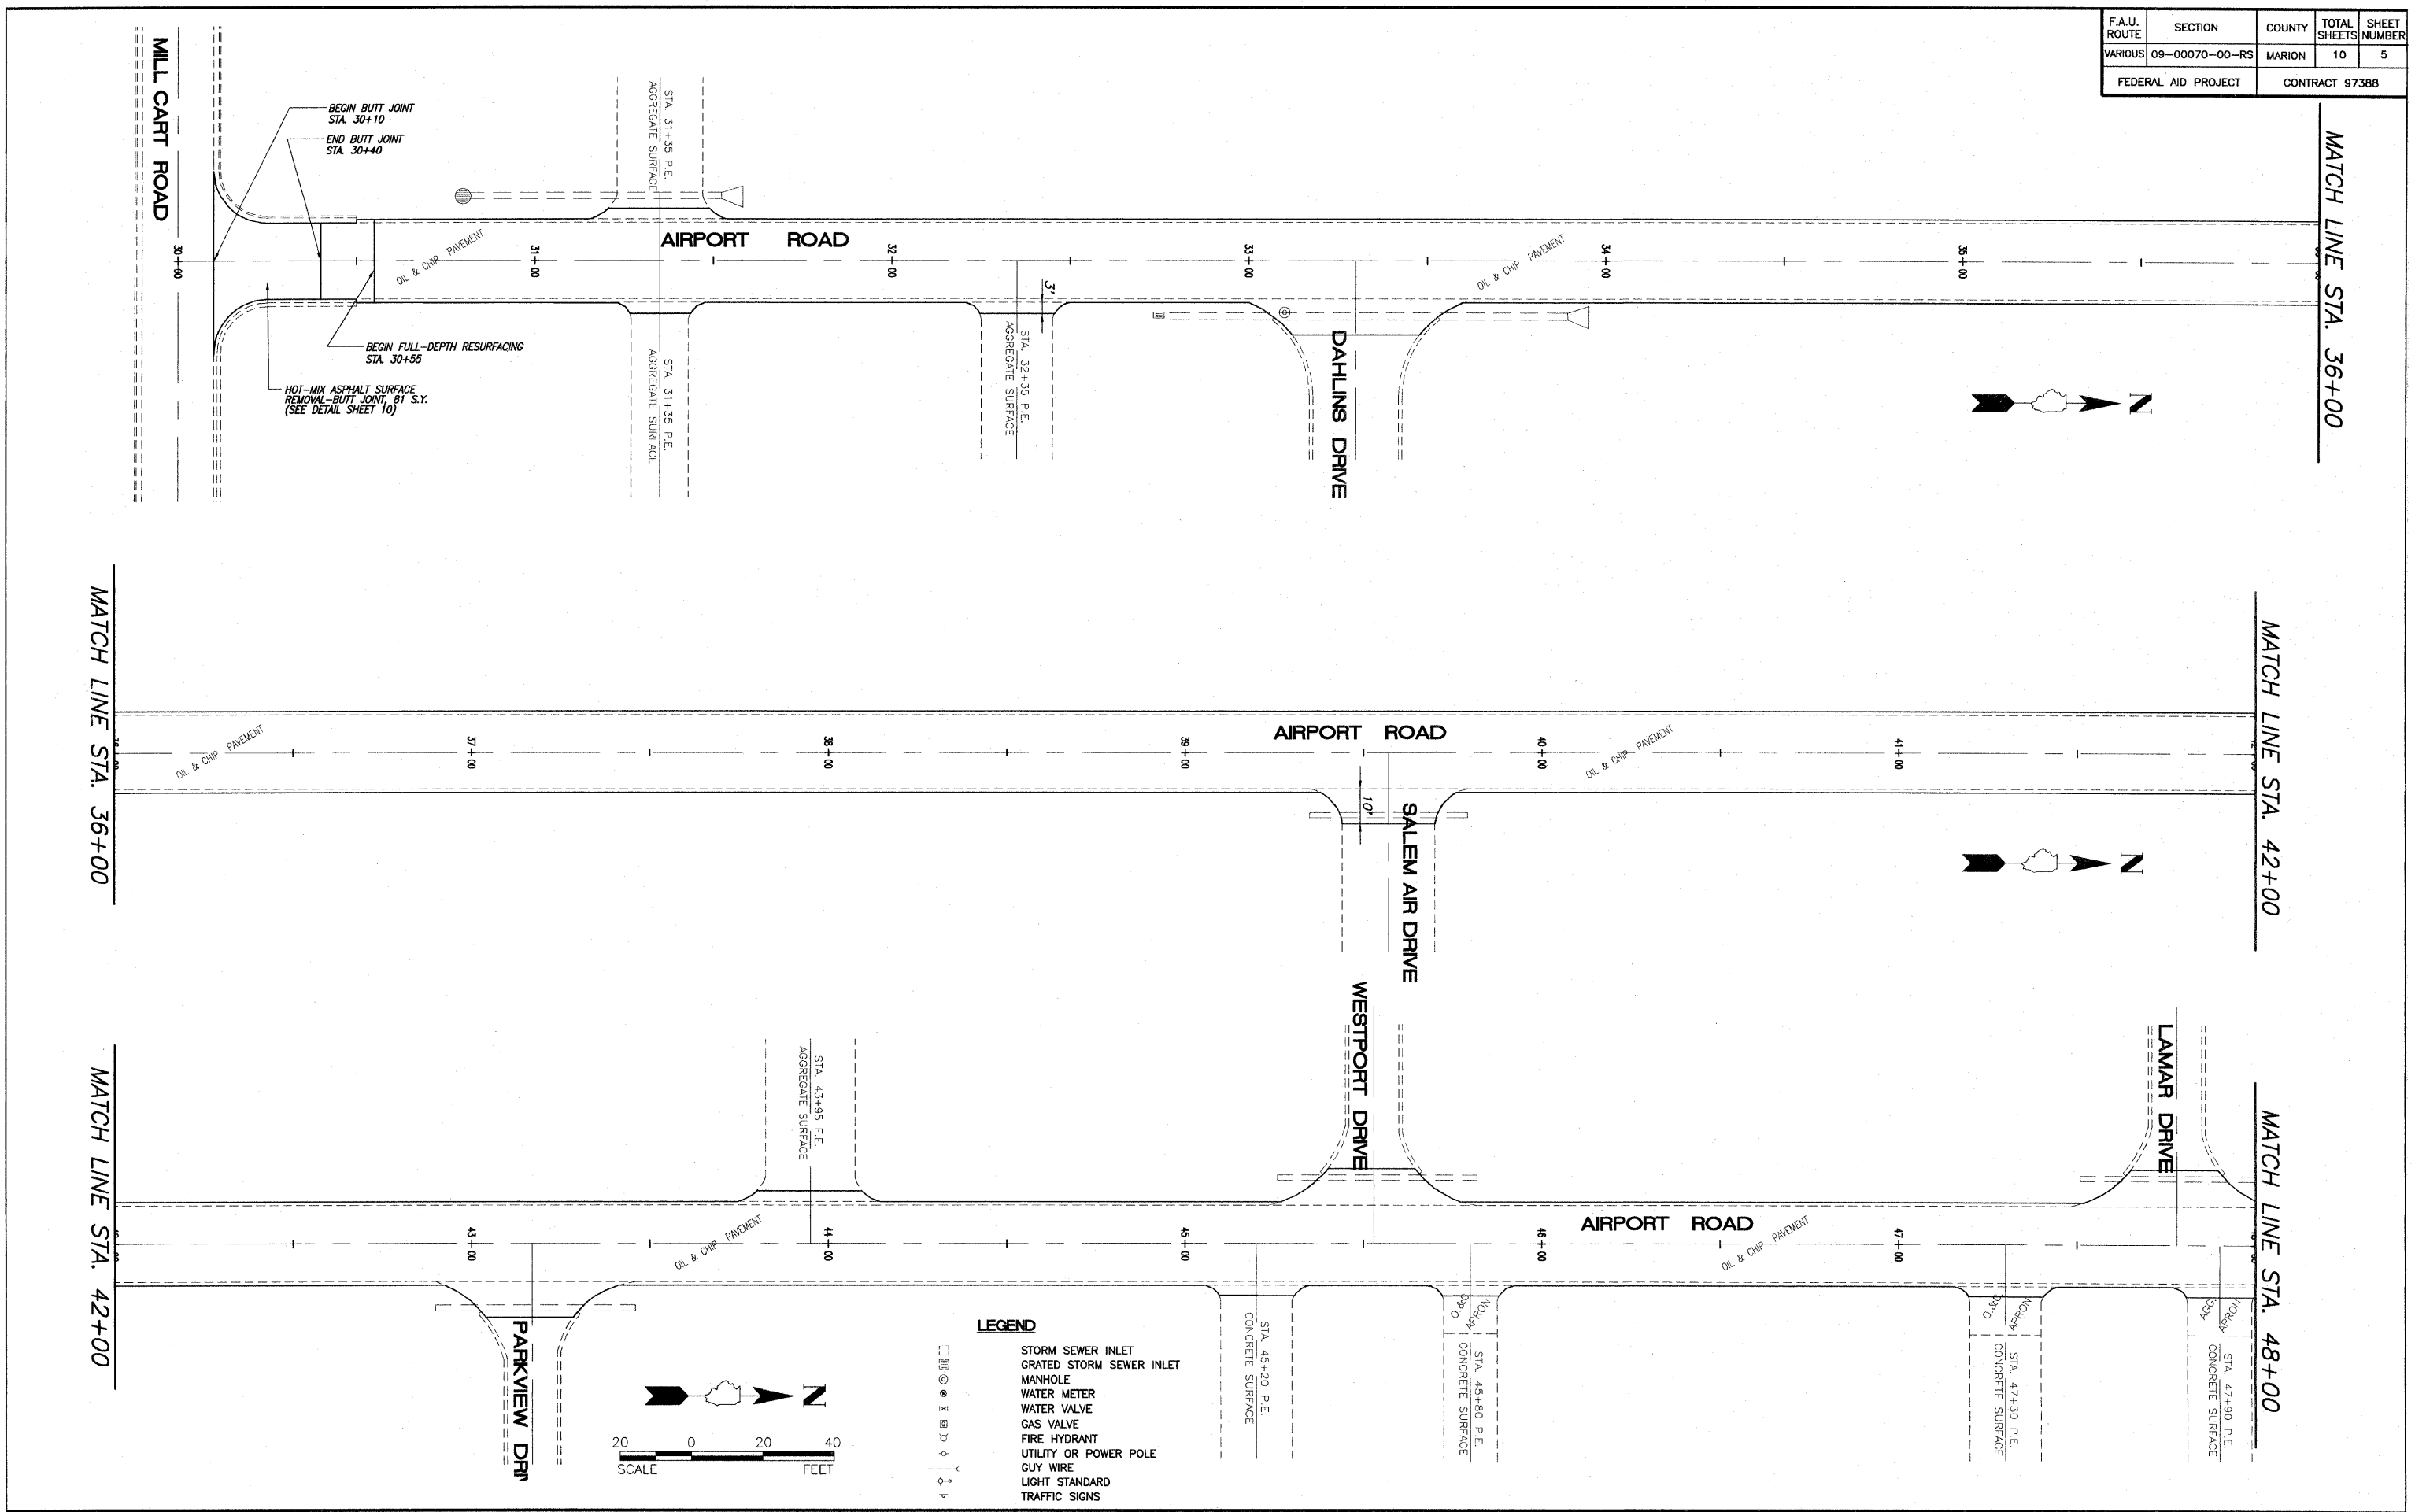

**LEGEND**

- STORM SEWER INLET
- ▣ GRATED STORM SEWER INLET
- MANHOLE
- ⊙ WATER METER
- ⊕ WATER VALVE
- ⊖ GAS VALVE
- ⊗ FIRE HYDRANT
- ⊘ UTILITY OR POWER POLE
- ⊙ GUY WIRE
- ⊙ LIGHT STANDARD
- ⊙ TRAFFIC SIGNS