


REVISIONS	DATE

BY	DATE

BY	DATE

BY	DATE

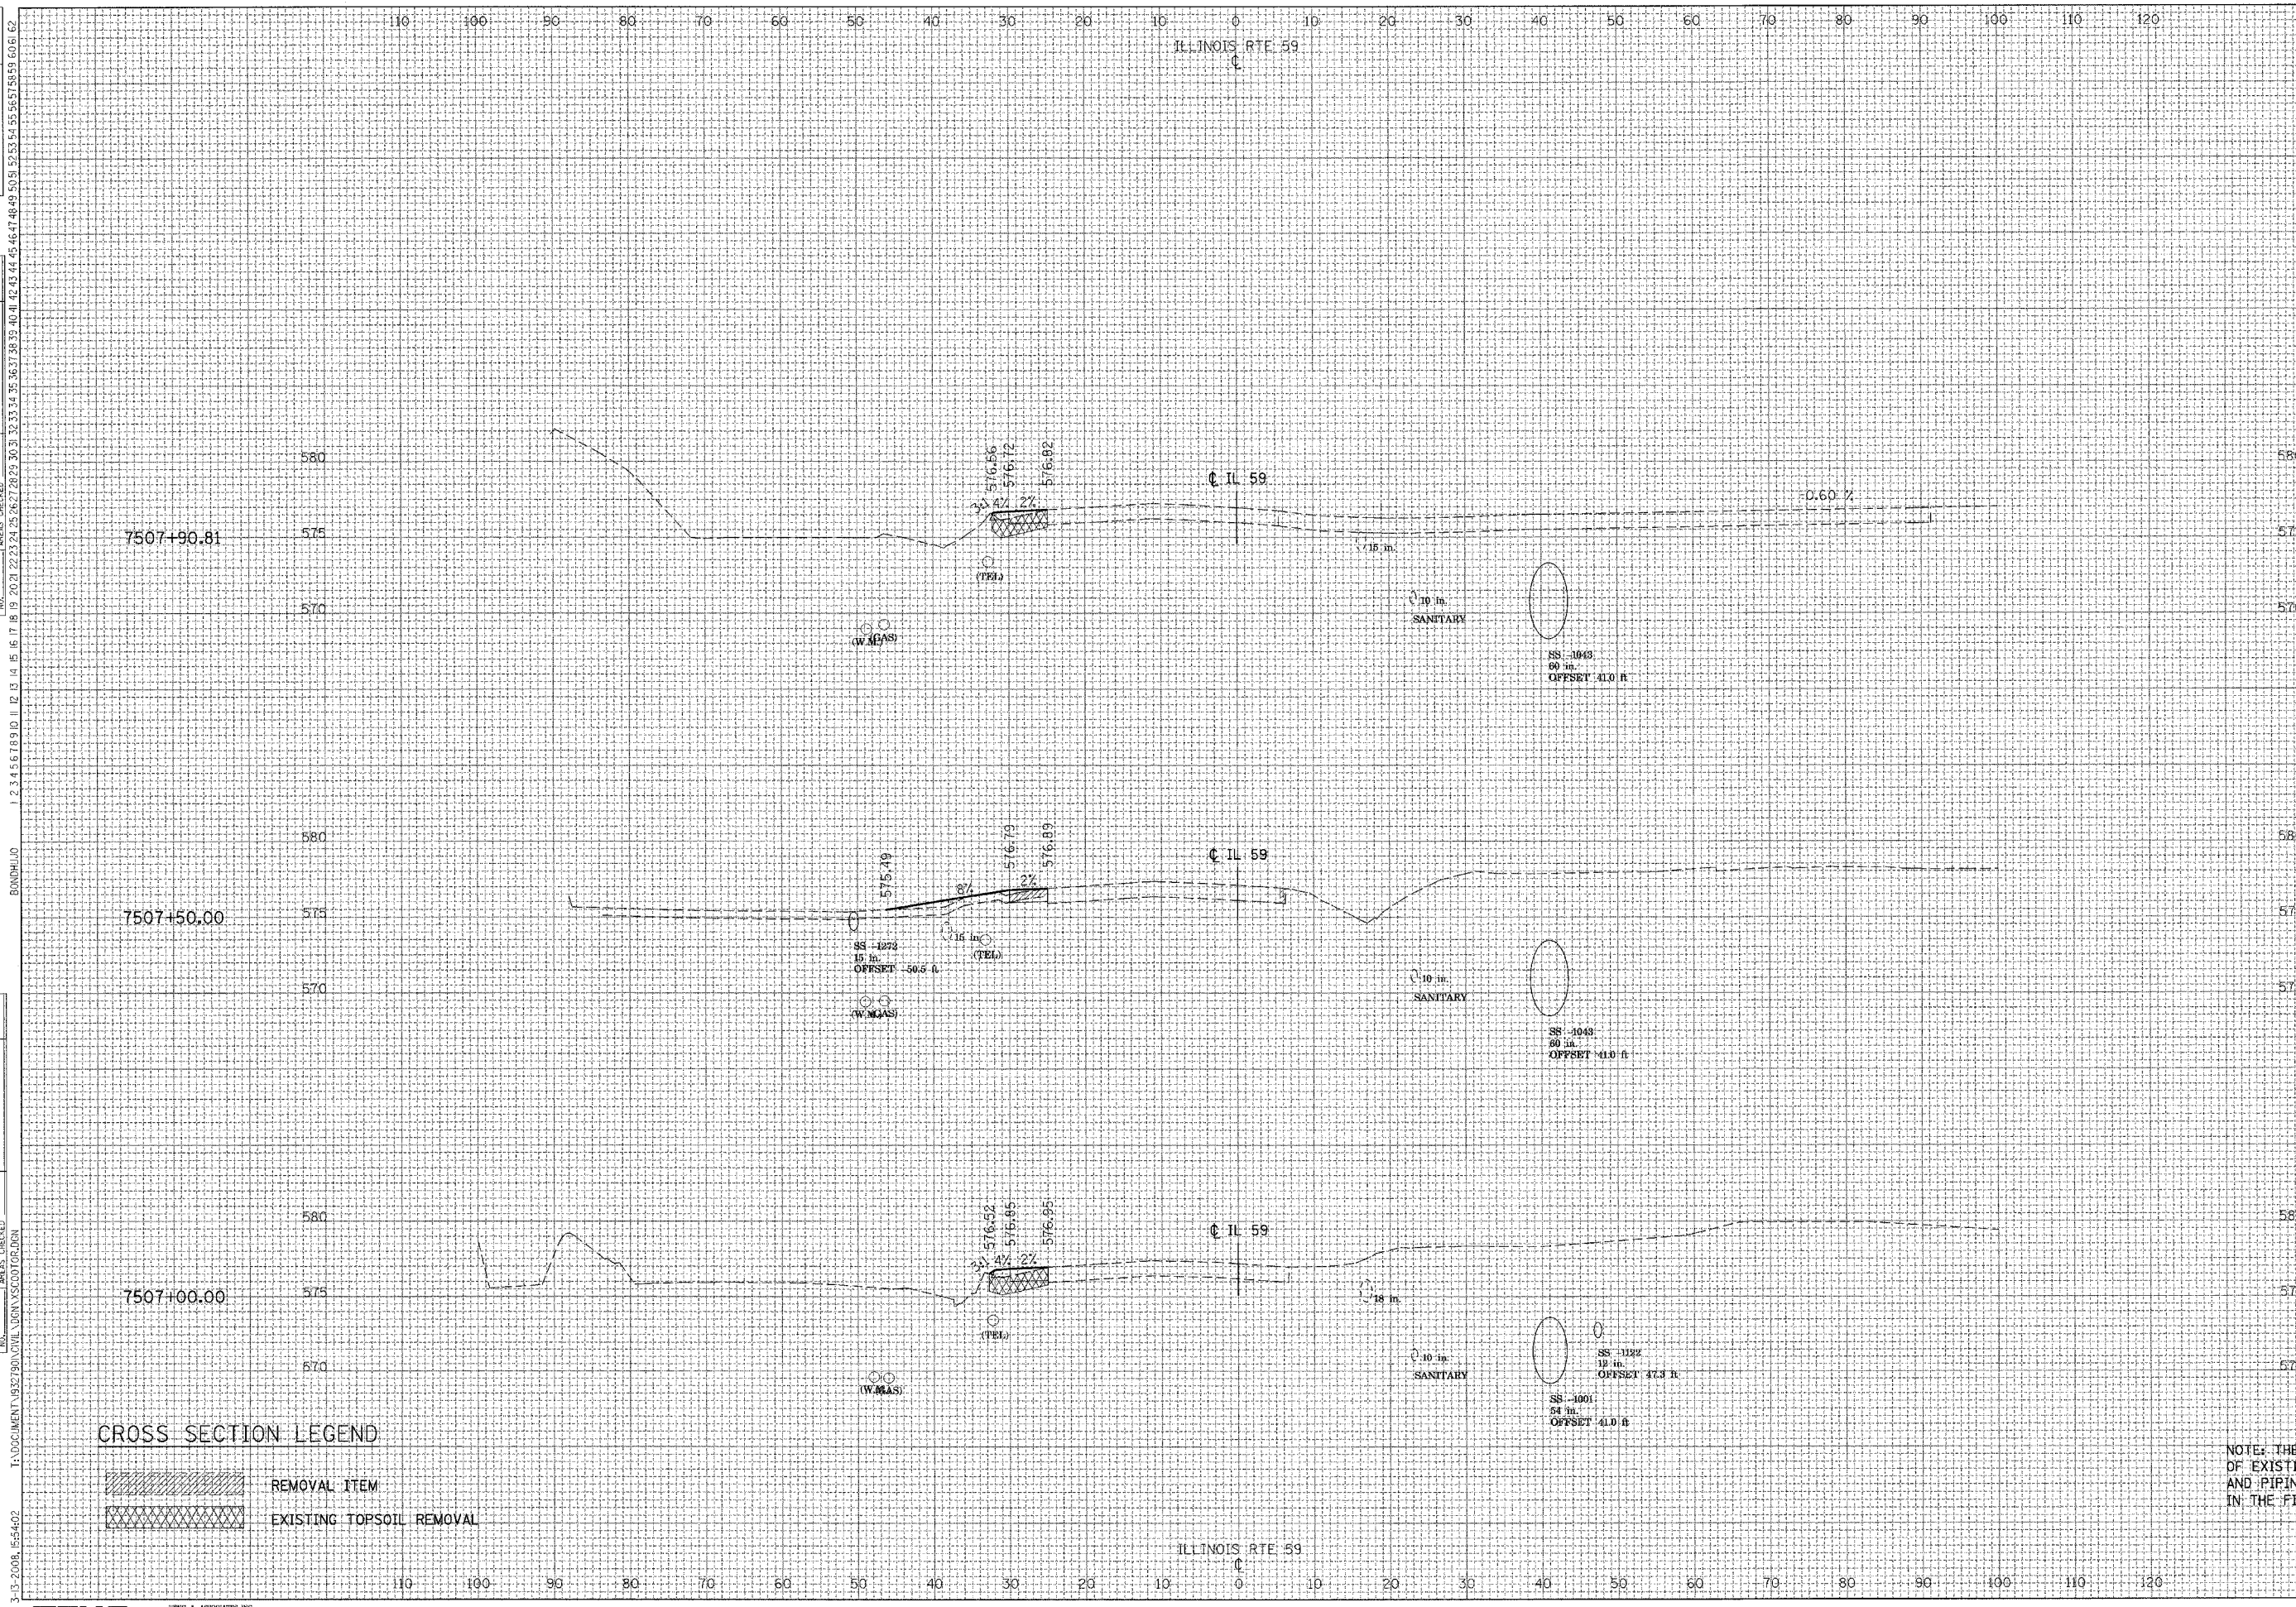

F.A.I. RTE.	SECTION	COUNTY	TOTAL SHEETS	SHEET NO.
55	*	WILL	608	497
STA.		TO STA.		
FED. ROAD DIST. NO. 1		ILLINOIS	FED. AID PROJECT	
* (26HB-18.114) R-2				

ALL UNITS IN SQ FT		STAGE I
EARTH EXCAVATION=	1.06	
EMBANKMENT=	10.86	
TOPSOIL PLACEMENT=	0.00	
TOPSOIL EXCAVATION=	0.00	

ALL UNITS IN SQ FT		STAGE I
EARTH EXCAVATION=	0.00	
EMBANKMENT=	5.76	
TOPSOIL PLACEMENT=	0.00	
TOPSOIL EXCAVATION=	8.88	

**CROSS SECTION LEGEND**

	REMOVAL ITEM
	EXISTING TOPSOIL REMOVAL

NOTE: THE EXACT LOCATION AND ELEVATION OF EXISTING STRUCTURES, UTILITIES, AND PIPING SHALL BE VERIFIED IN THE FIELD BY THE CONTRACTOR.