



CUMBERLAND AVE.

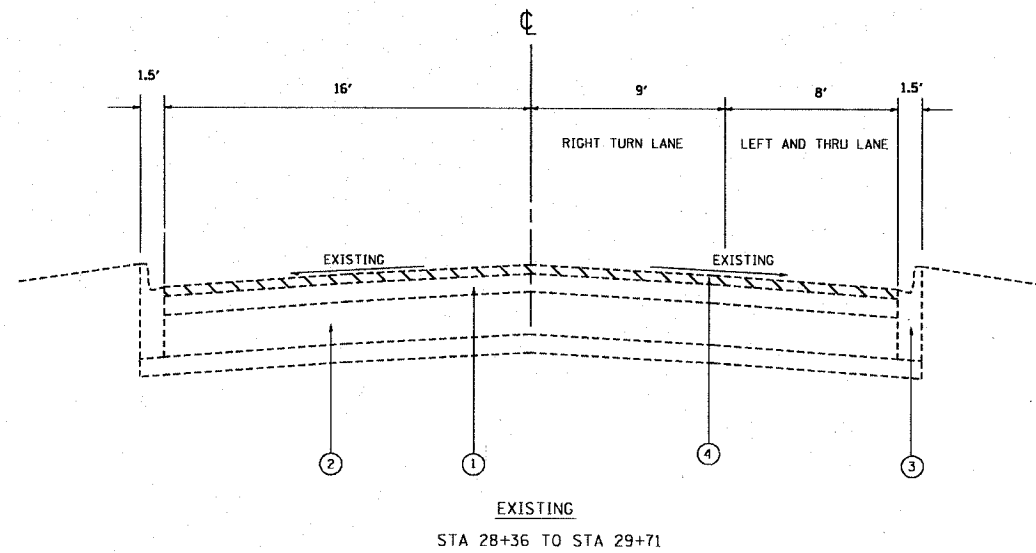

LEGEND

- ① EXISTING HMA OVERLAY AFTER MILLING (3 1/2")
 - ② EXISTING PCC PAVEMENT (7 1/2")
 - ③ EXISTING CONCRETE CURB AND GUTTER, TYPE B-6.12
 - ④ PROPOSED HMA SURFACE REMOVAL, 2 1/2"
 - ⑤ PROPOSED HMA SURFACE COURSE, MIX "D", N70 (1 1/2")
 - ⑥ PROPOSED POLYMERIZED LEVELING BINDER (MACHINE METHOD), IL-4.75, N50 (1")
 - ⑦ PROPOSED CONCRETE CURB AND GUTTER, TYPE B-6.12
- * LOCATIONS TO BE DETERMINED BY THE ENGINEER

CUMBERLAND AVE.

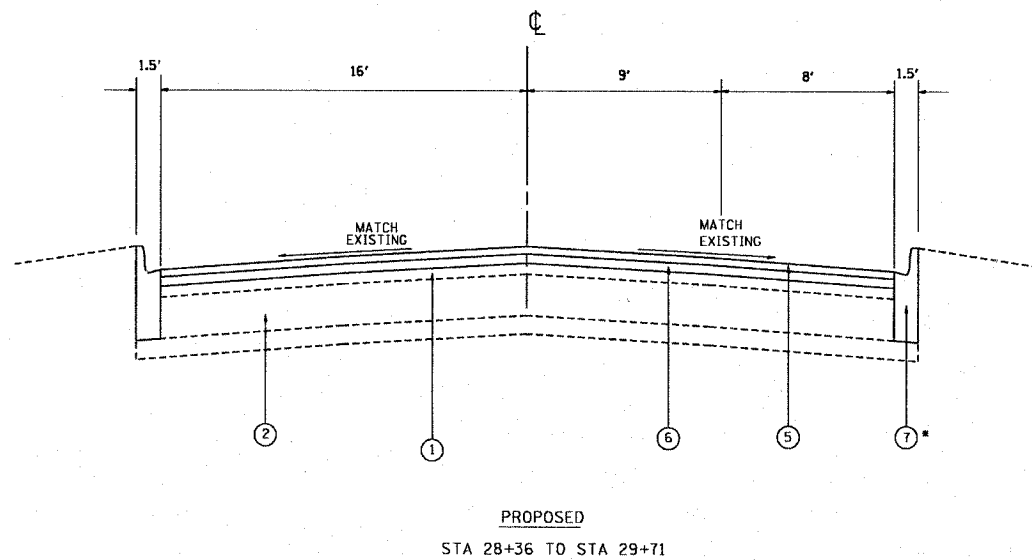

FILE NAME = c:\projects\109498\design_ee.dgn	USER NAME = auly	DESIGNED -	REVISED -	STATE OF ILLINOIS DEPARTMENT OF TRANSPORTATION	CUMBERLAND AVE. EXISTING AND PROPOSED TYPICAL SECTIONS		F.A.U. RTE. 2746	SECTION 3215A-RS	COUNTY COOK	TOTAL SHEETS 27	SHEET NO. 5	
	PLOT SCALE = 1/32" = 1' / IN.	DRAWN -	REVISED -		SCALE:	SHEET NO. OF SHEETS	STA. TO STA.	FED. ROAD DIST. NO. 1 ILLINOIS FED. AID PROJECT				
	PLOT DATE = 6/13/2008	CHECKED -	REVISED -		CONTRACT NO. 60559							
		DATE -	REVISED -									