


F.A.P. RTE.	SECTION	COUNTY	TOTAL SHEETS	SH. N.
346	.	LAKE	469	1
STA.	TO STA.			
FED. ROAD DIST. NO. D-91-404-99	ILLINOIS	FED. AID PROJ.		
• 125X-HB-(1&2) R-1		CONTRACT # 60		


DATE	BY
DATE	BY
DATE	BY
DATE	BY

DATE	BY
DATE	BY
DATE	BY
DATE	BY

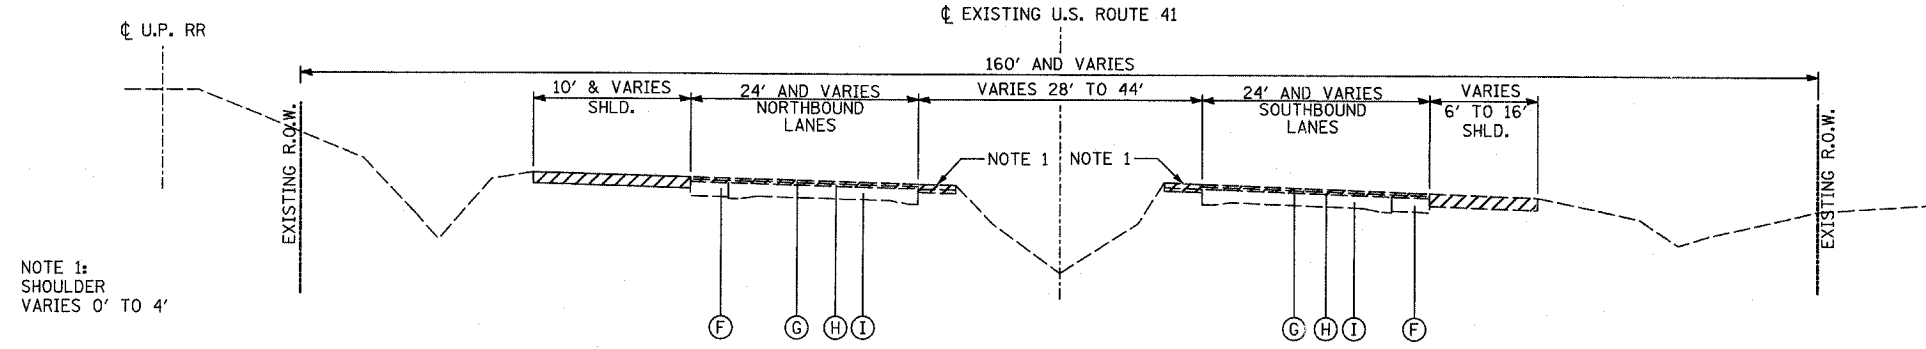


EXISTING TYPICAL SECTION

U.S. ROUTE 41
 STA. 509+68.98 TO STA. 512+40 (NB)
 STA. 511+99.17 TO STA. 523+00 (SB)
 STA. 545+00 TO STA. 556+81.85 (SB)
 (LOOKING SOUTH)

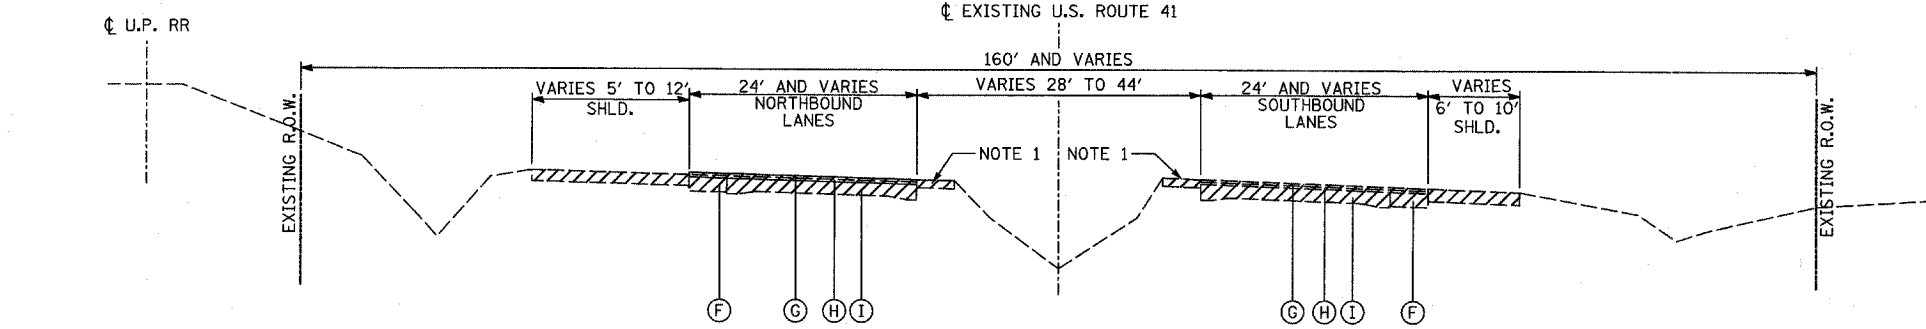

EXISTING TYPICAL SECTION

U.S. ROUTE 41
 STA. 512+40 TO STA. 526+00 (NB)
 STA. 541+00 TO STA. 547+40.64 (NB)
 STA. 523+00 TO STA. 526+00 (SB)
 STA. 541+00 TO STA. 545+00 (SB)
 (LOOKING SOUTH)

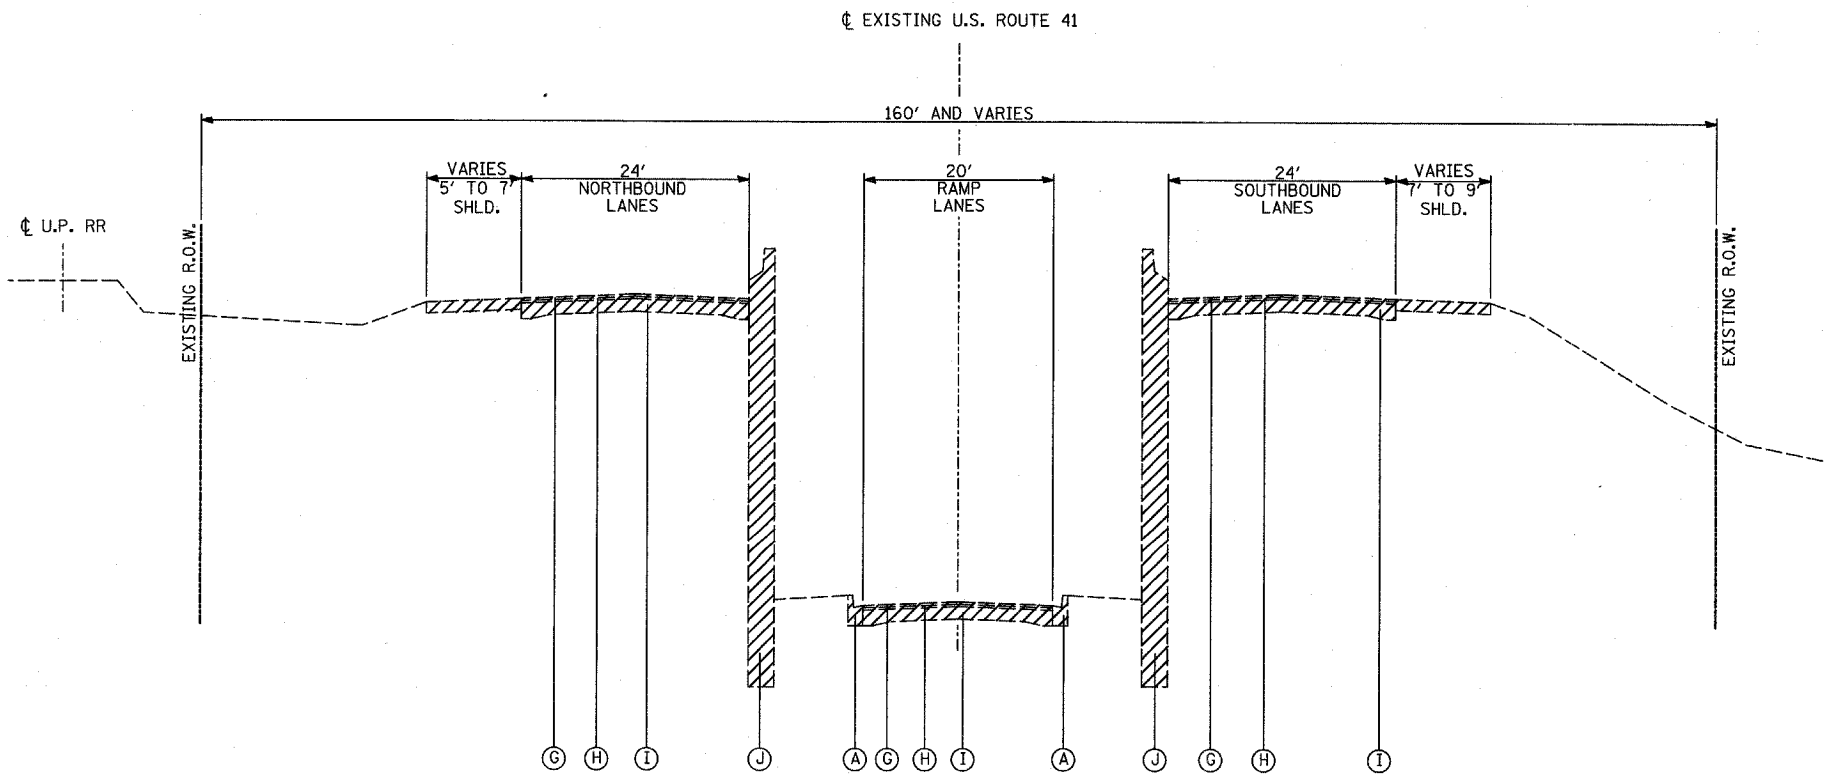

EXISTING TYPICAL SECTION

U.S. ROUTE 41
 STA. 526+00 TO STA. 541+00
 (LOOKING SOUTH)

EXISTING LEGEND

- ALL EXISTING PAVEMENT THICKNESSES ARE FROM AS-BUILT PLANS
- (A) COMBINATION CONCRETE CURB & GUTTER
 - (B) HMA SURFACE COURSE, 1 3/4"
 - (C) LEVELING BINDER, 3/4"
 - (D) P.C.C. PAVEMENT, 10"
 - (E) SUB BASE GRANULAR MATERIAL, 4"
 - (F) P.C.C. BASE COURSE WIDENING, 9"
 - (G) HMA SURFACE COURSE, 1 1/2"
 - (H) HMA BINDER COURSE, MIN 1 1/2"
 - (I) 10-8-10 P.C.C. PAVEMENT
 - (J) RETAINING WALLS
 - (K) P.C.C. SIDEWALK

REMOVAL ITEMS

PROPOSED LEGEND

- (1) PORTLAND CEMENT CONCRETE PAVEMENT 10" (JOINTED)
- (2) AGGREGATE SUBGRADE 12"
- (3) COMBINATION CONCRETE CURB AND GUTTER, TYPE B-6.24
- (4) PORTLAND CEMENT CONCRETE SIDEWALK 5"
- (5) STABILIZED SUBBASE (HMA) 4 1/2"
- (6) POLYMERIZED HOT-MIX ASPHALT SURFACE COURSE, MIX "F", N90, 1 3/4"
- (7) CONCRETE BARRIER, DOUBLE FACE, 32" HEIGHT
- (8) RETAINING WALL
- (9) COMBINATION CONCRETE CURB AND GUTTER, TYPE B-6.12
- (10) LEVELING BINDER (MACHINE METHOD), N70, 3/4" (MIN.) TO 2 1/4"
- (11) SODDING, SALT TOLERANT
- (12) SEEDING, CLASS 2A
- (13) TOPSOIL FURNISH AND PLACE, 4"
- (14) AGGREGATE BASE COURSE, TYPE B, 9"
- (15) TEMPORARY PAVEMENT:
 PORTLAND CEMENT CONCRETE PAVEMENT 8" OR
 HOT-MIX ASPHALT SURFACE COURSE, MIX "C", N50, 2" WITH
 HOT-MIX ASPHALT BASE COURSE, 8"
- (16) AGGREGATE SURFACE COURSE, TYPE B
- (17) ANCHORAGE SLAB
- (18) COMBINATION CONCRETE CURB AND GUTTER, TYPE M-4.06
- (19) CONCRETE BARRIER, SINGLE FACE, 32" HEIGHT
- (20) PORTLAND CEMENT CONCRETE PAVEMENT 9 1/2" (JOINTED)
- (21) NOT USED
- (22) HOT-MIX ASPHALT SURFACE COURSE, MIX "C", N50, 1 1/2"
- (23) HOT-MIX ASPHALT BINDER COURSE, IL-19.0, N50, 2 1/4"
- (24) COMBINATION CONCRETE CURB AND GUTTER, TYPE M-2.06
- (25) PORTLAND CEMENT CONCRETE BASE COURSE 10"
- (26) LONGITUDINAL CONSTRUCTION JOINT (TIE BAR FORMED IN PLACE)
- (27) LONGITUDINAL SAWED JOINT
- (28) HOT-MIX ASPHALT SHOULDERS, 6"

REVISIONS	
NAME	DATE

ILLINOIS DEPARTMENT OF TRANSPORTATION
 U.S. 41 (SKOKIE HIGHWAY)
 AT IL ROUTE 132
EXISTING TYPICAL SECTIONS
 U.S. 41
 SCALE: NONE
 DATE: MAY 12, 2008
 DRAWN BY:
 CHECKED BY: