

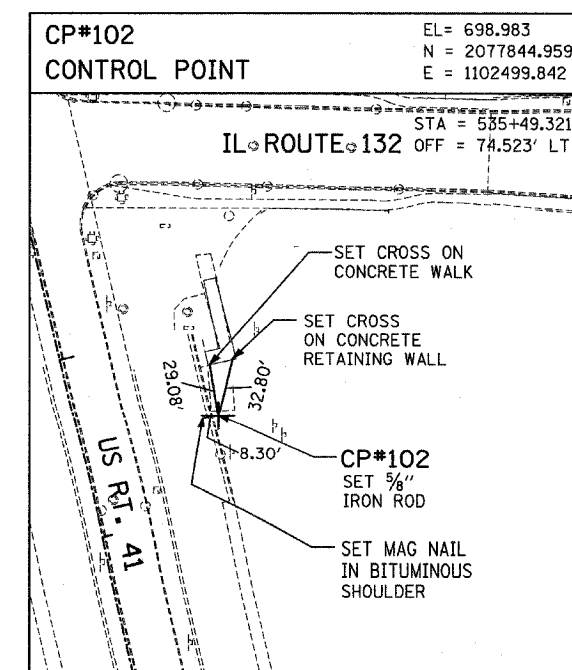
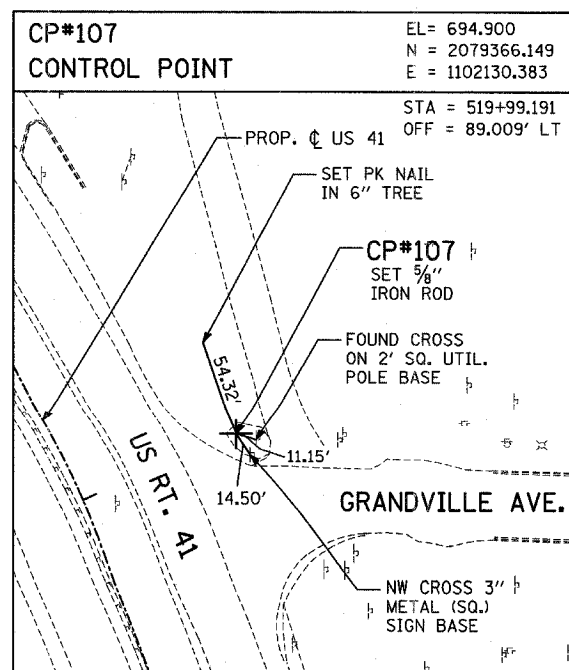
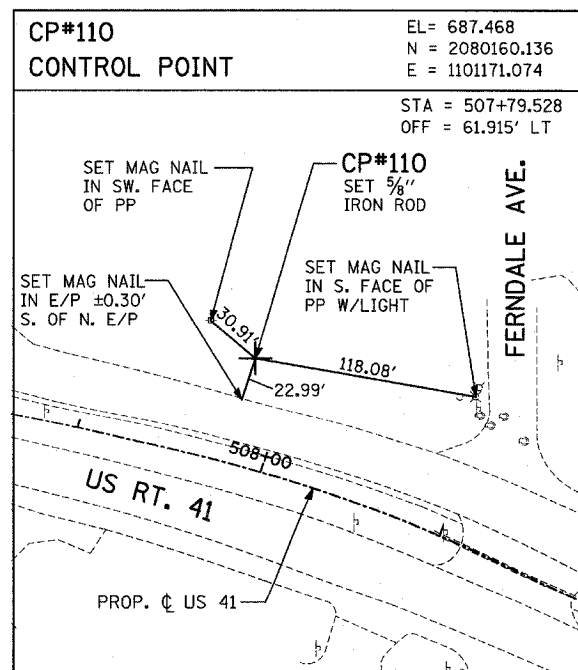
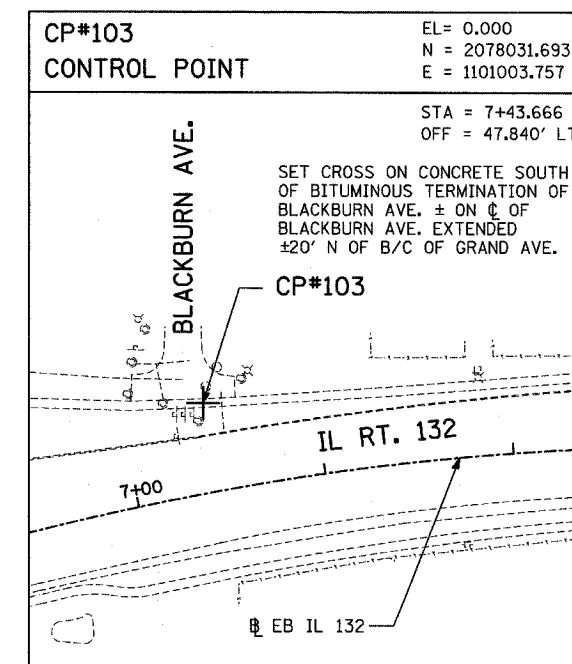


DATE: _____ BY: _____
 PLAN
 CHECKED: _____
 DATE: _____
 NO. _____

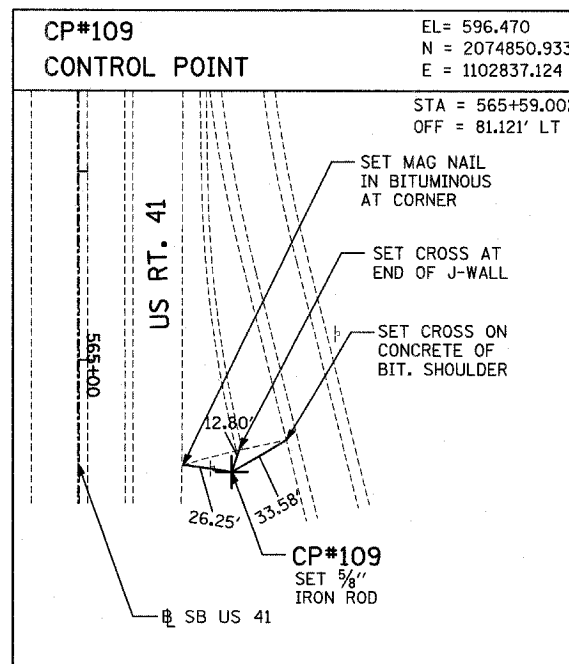

DATE: _____ BY: _____
 PROFILE
 CHECKED: _____
 DATE: _____
 NO. _____

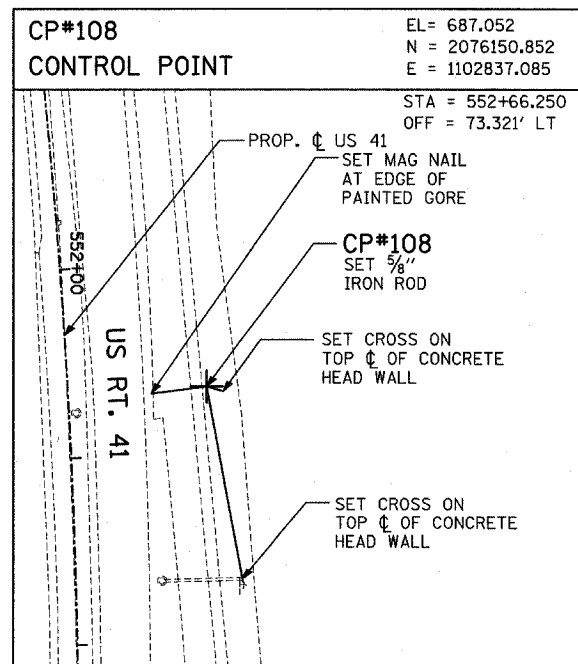

REVISIONS	
NAME	DATE

ILLINOIS DEPARTMENT OF TRANSPORTATION
 U.S. 41 (SKOKIE HIGHWAY)
 AT IL ROUTE 132

ALIGNMENT TIES

SCALE: 1"=50'
 DATE: MAY 12, 2008
 DRAWN BY: BK
 CHECKED BY: AB