


PLAN	SURVEYED	DATE
	PLotted	
	Checked	
	Ret. of Way	
	Checked	
	No.	
	CAD FILE NAME	


F.A.P. RTE.	SECTION	COUNTY	TOTAL SHEETS	SHEET NO.
346		LAKE	469	59
STA.	TO STA.			
FED. ROAD DIST. NO. D-91-404-99		ILLINOIS	FED. AID PROJ. NO.	
• 125X-HR-(1&2) R-1			CONTRACT • 608	

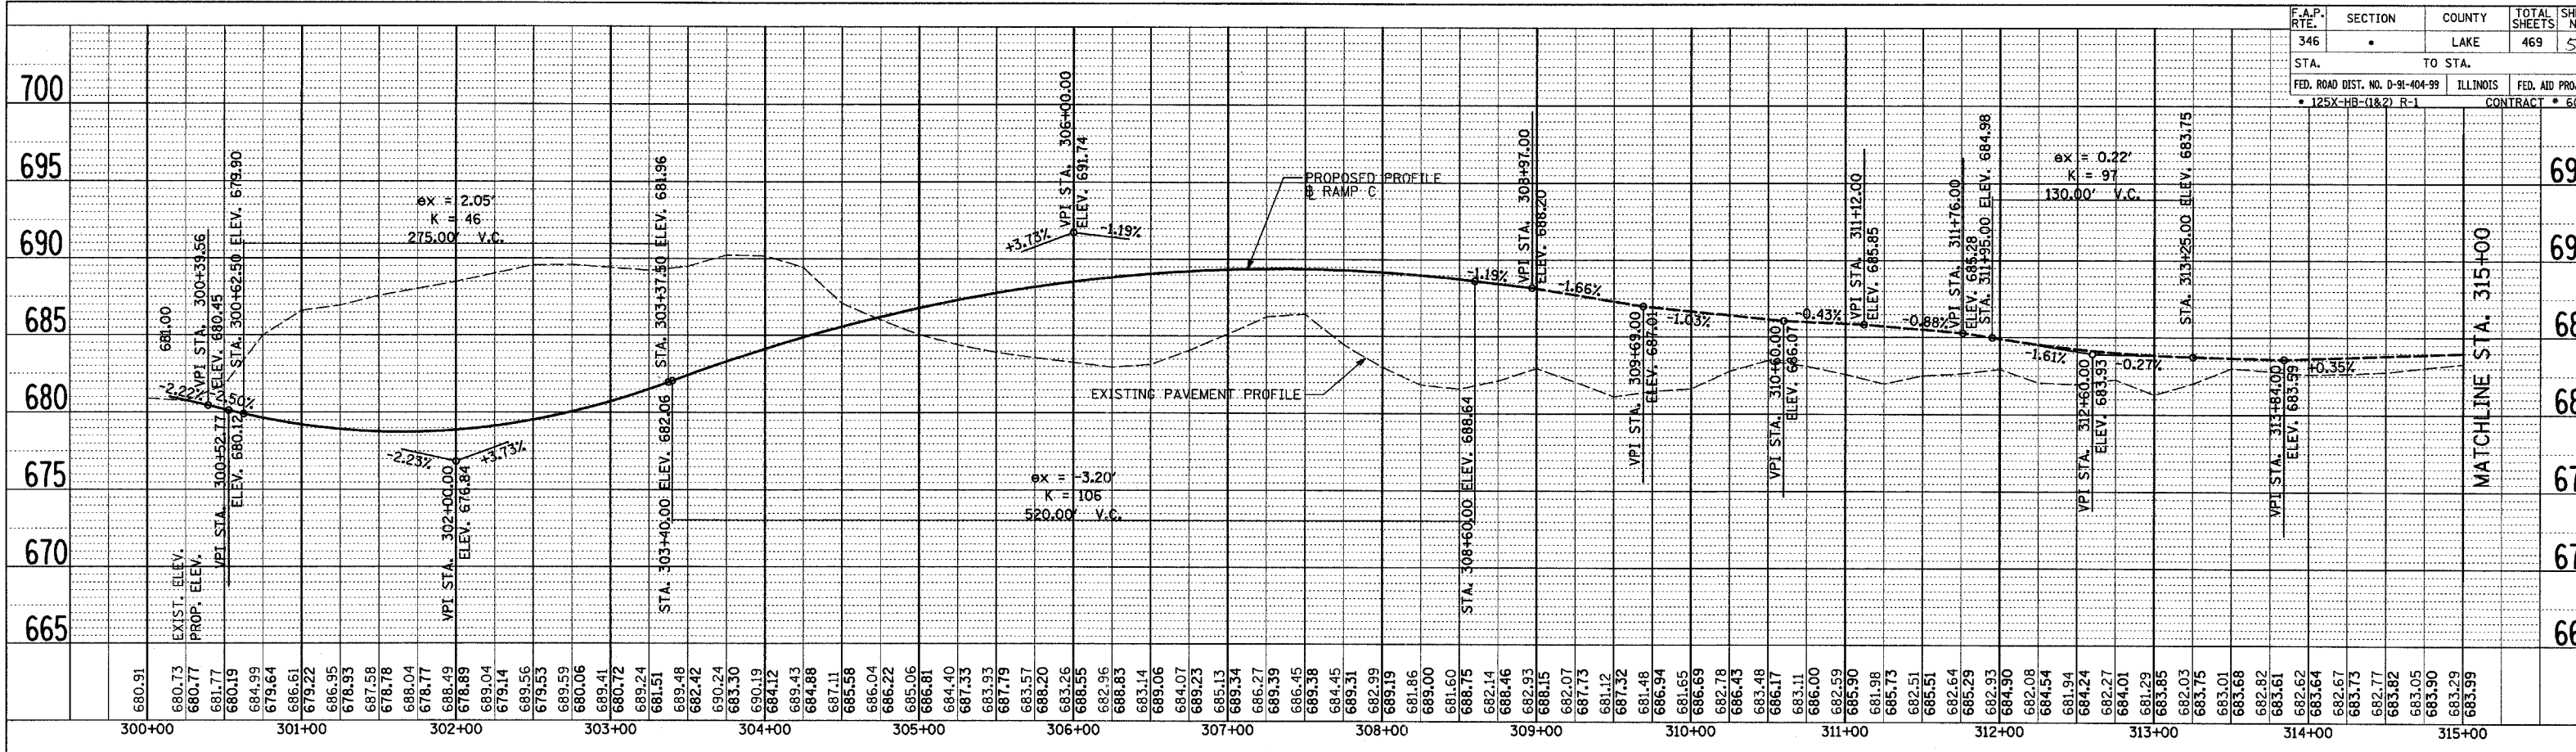


SEE ROADWAY PLAN SHEETS 2-3 OF 8 FOR RAMP C PLAN

RAMP C

NOTE: DASHED PROFILE INDICATES ELEVATIONS ARE CONTROLLED BY MAINLINE PROFILE

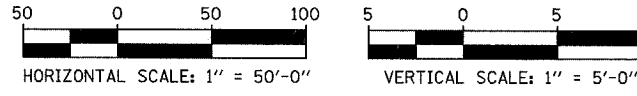

PROFILE	SURVEYED	DATE
	Plotted	
	Checked	
	Ret. of Way	
	Checked	
	No.	
	STRUCTURE NOTATIONS CHK'D	

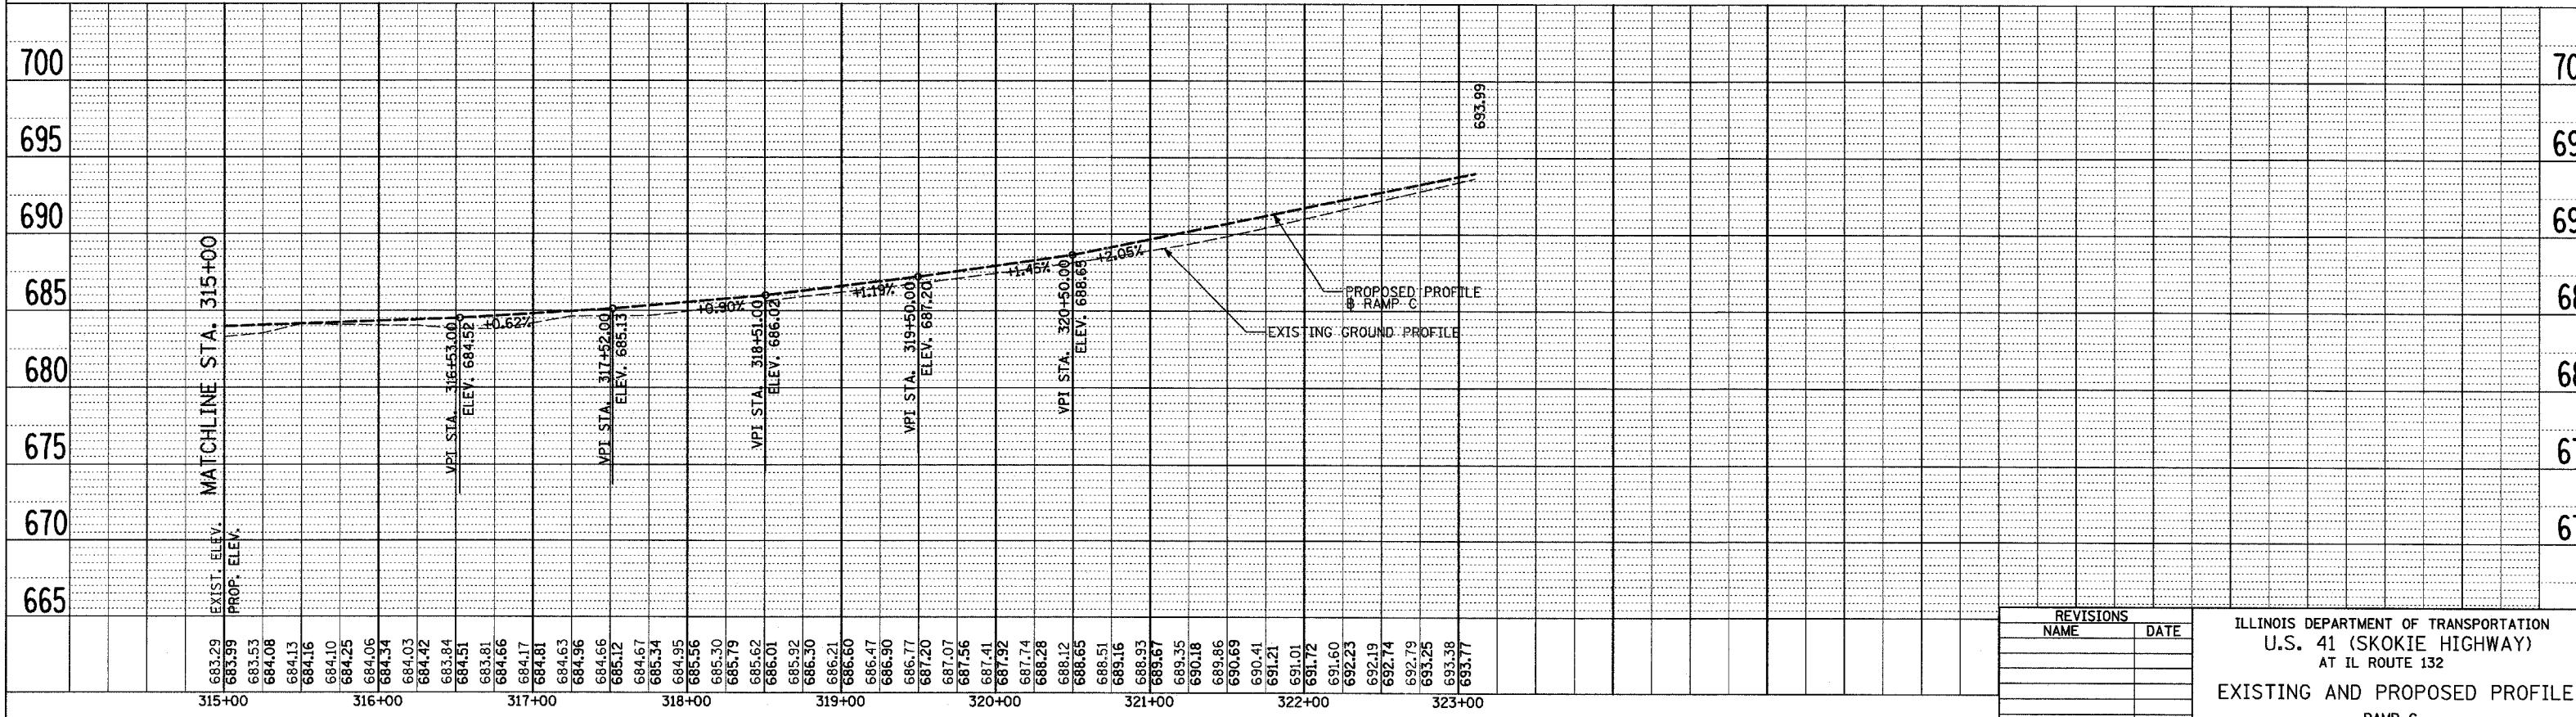

SEE ROADWAY PLAN SHEETS 2-3 OF 8 FOR RAMP C PLAN

RAMP C

REVISIONS	
NAME	DATE

ILLINOIS DEPARTMENT OF TRANSPORTATION
U.S. 41 (SKOKIE HIGHWAY)
AT IL ROUTE 132

EXISTING AND PROPOSED PROFILE
RAMP C

SCALE: HORIZ. 1"=50'
VERT. 1"=5'
DATE: MAY 12, 2008
DRAWN BY: AZ
CHECKED BY: ALB