

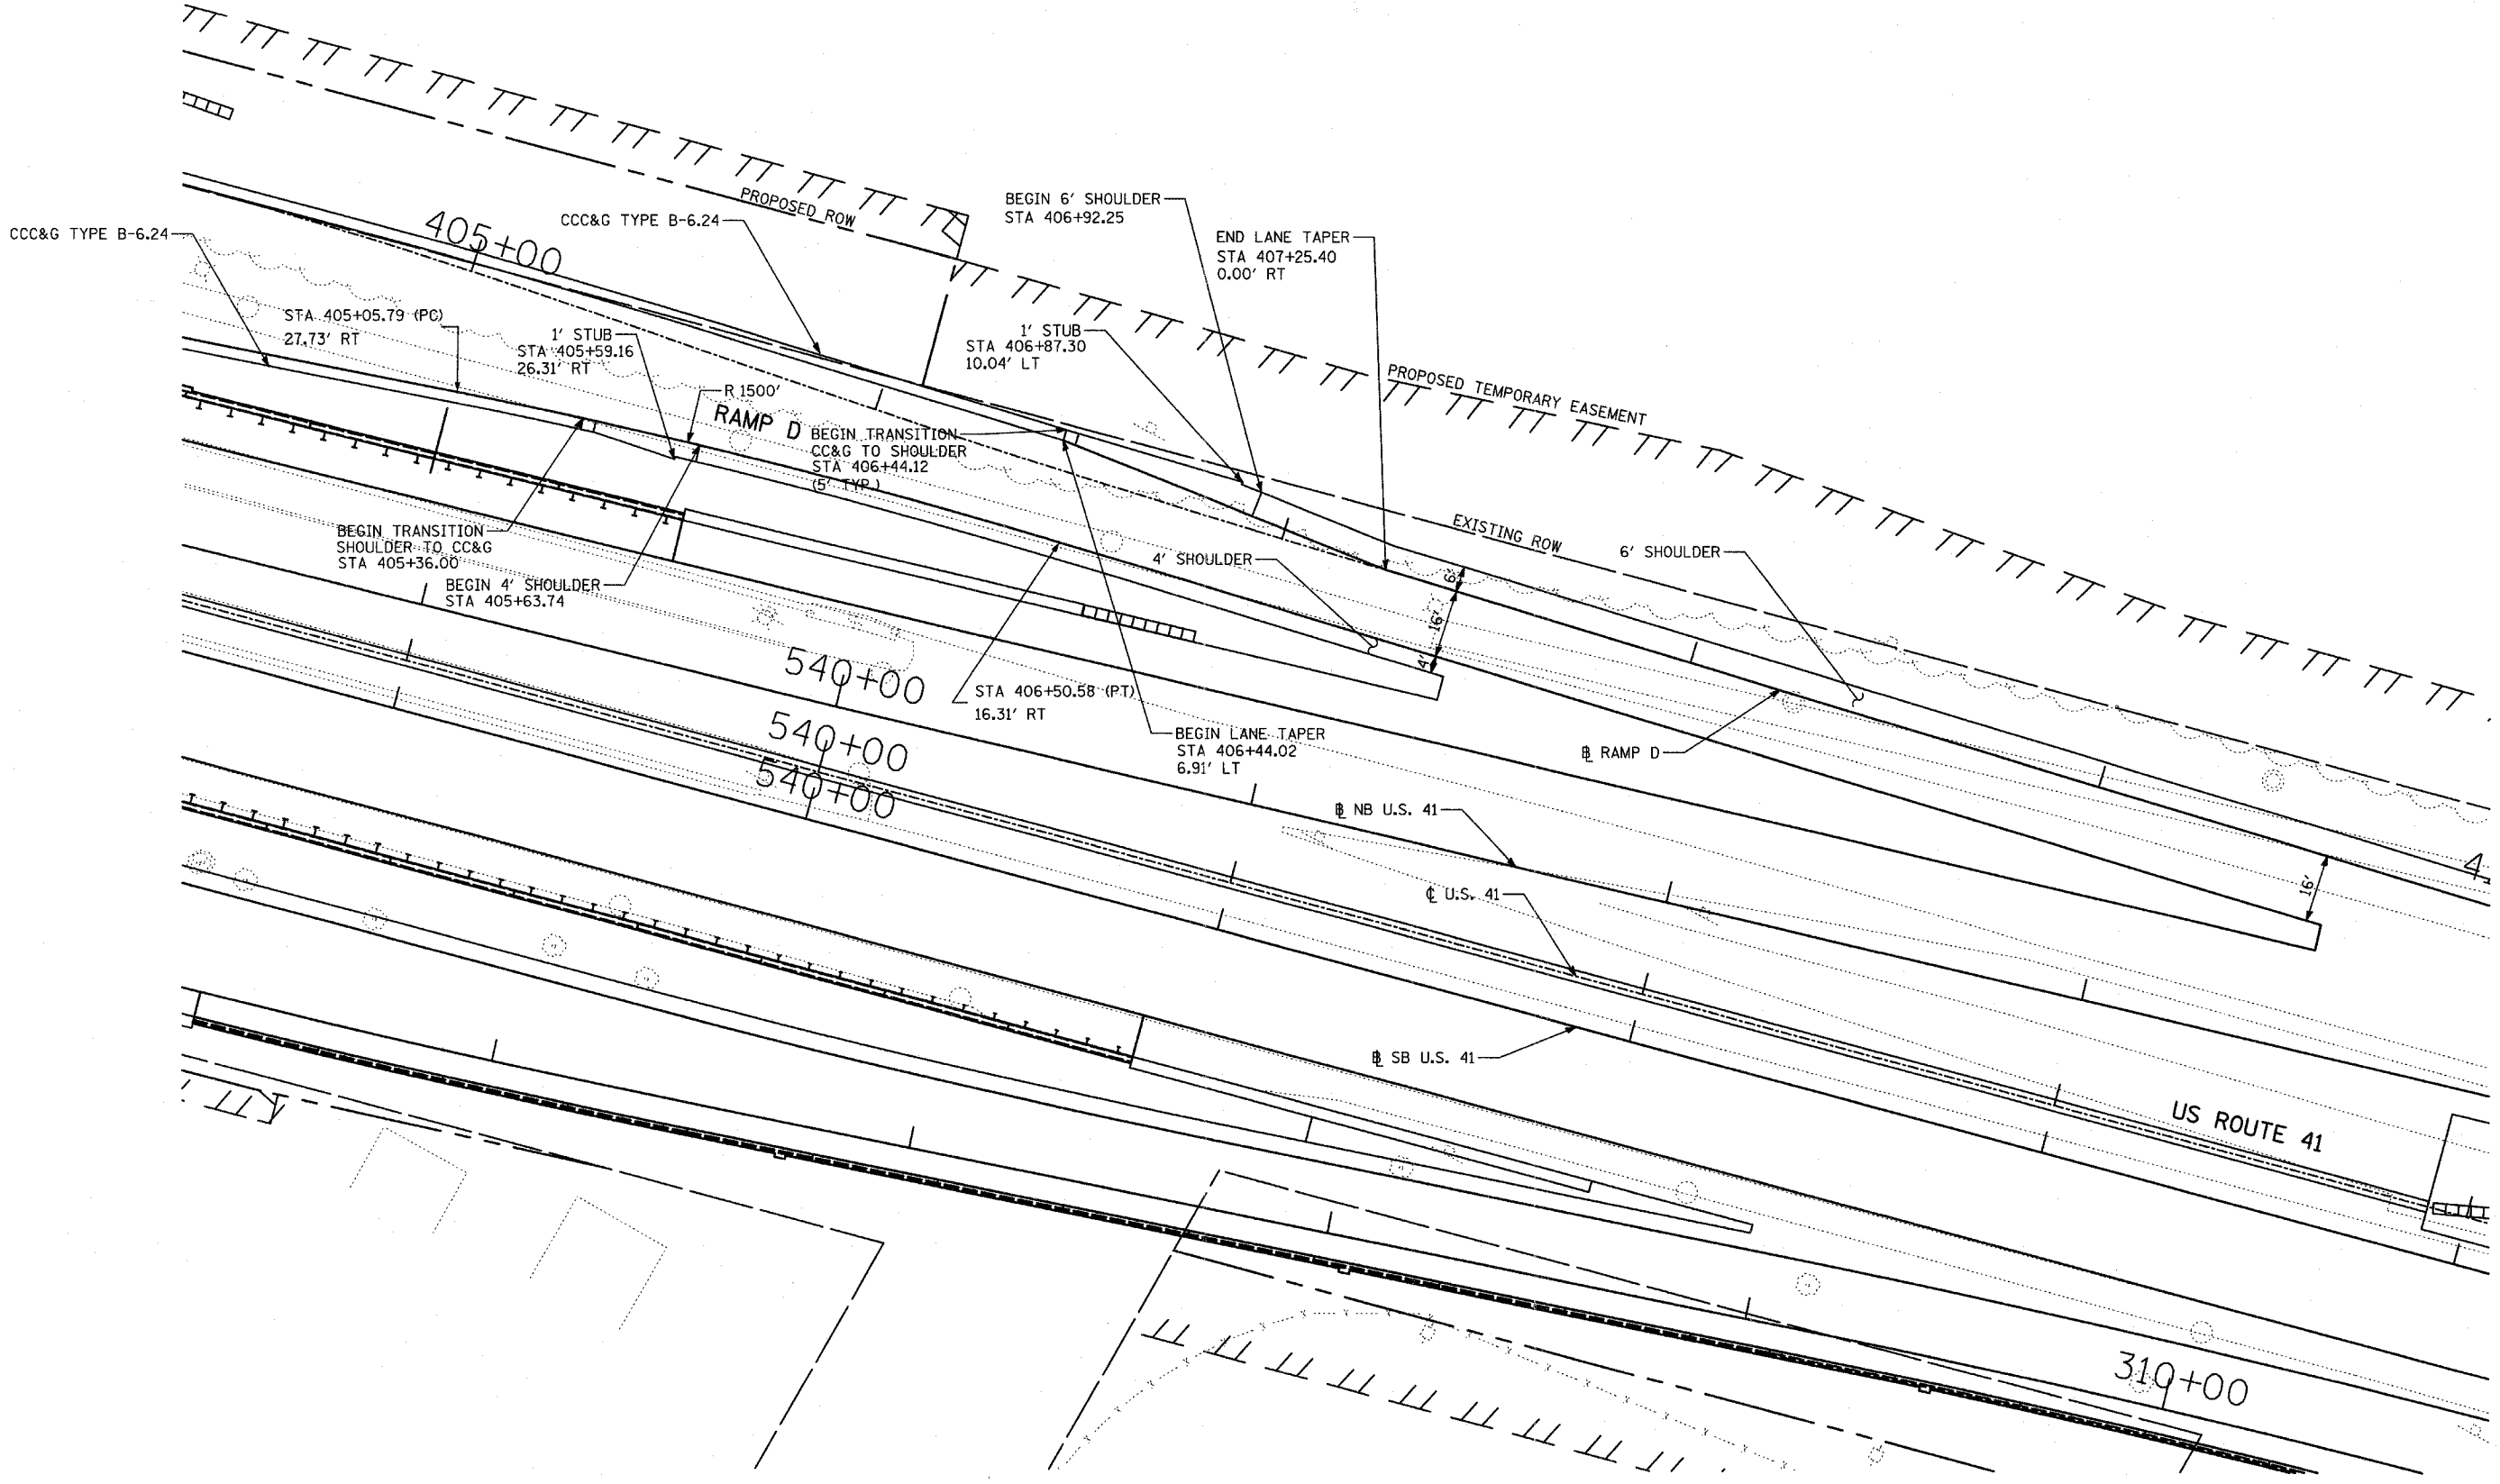


F.A.P. RTE.	SECTION	COUNTY	TOTAL SHEETS	SHEET NO.
346	.	LAKE	469	65
STA.		TO STA.		
FED. ROAD DIST. NO. D-91-404-99		ILLINOIS	FED. AID PROJ. NO.	
• 125X-HB-(1&2) R-1		CONTRACT • 601		

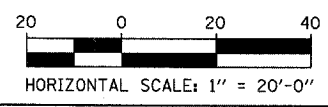

DATE: _____ BY: _____
 SURVEYED _____ CHECKED _____
 PLAN NOTE BOOK _____
 NO. _____

DATE: _____ BY: _____
 PROFILE SURVEYED _____ CHECKED _____
 NOTE BOOK _____
 NO. _____

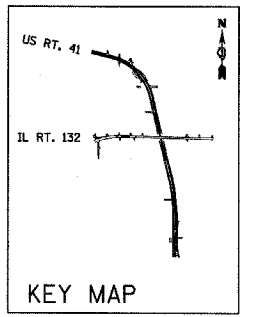

**DETAIL 7
RAMP D**

REVISIONS	
NAME	DATE

ILLINOIS DEPARTMENT OF TRANSPORTATION
 U.S. 41 (SKOKIE HIGHWAY)
 AT IL ROUTE 132
 RAMP D DETAILS
 U.S. 41 (SKOKIE HIGHWAY)
 SCALE: 1"=20'
 DATE: MAY 12, 2008
 DRAWN BY: AZ
 CHECKED BY: AB