



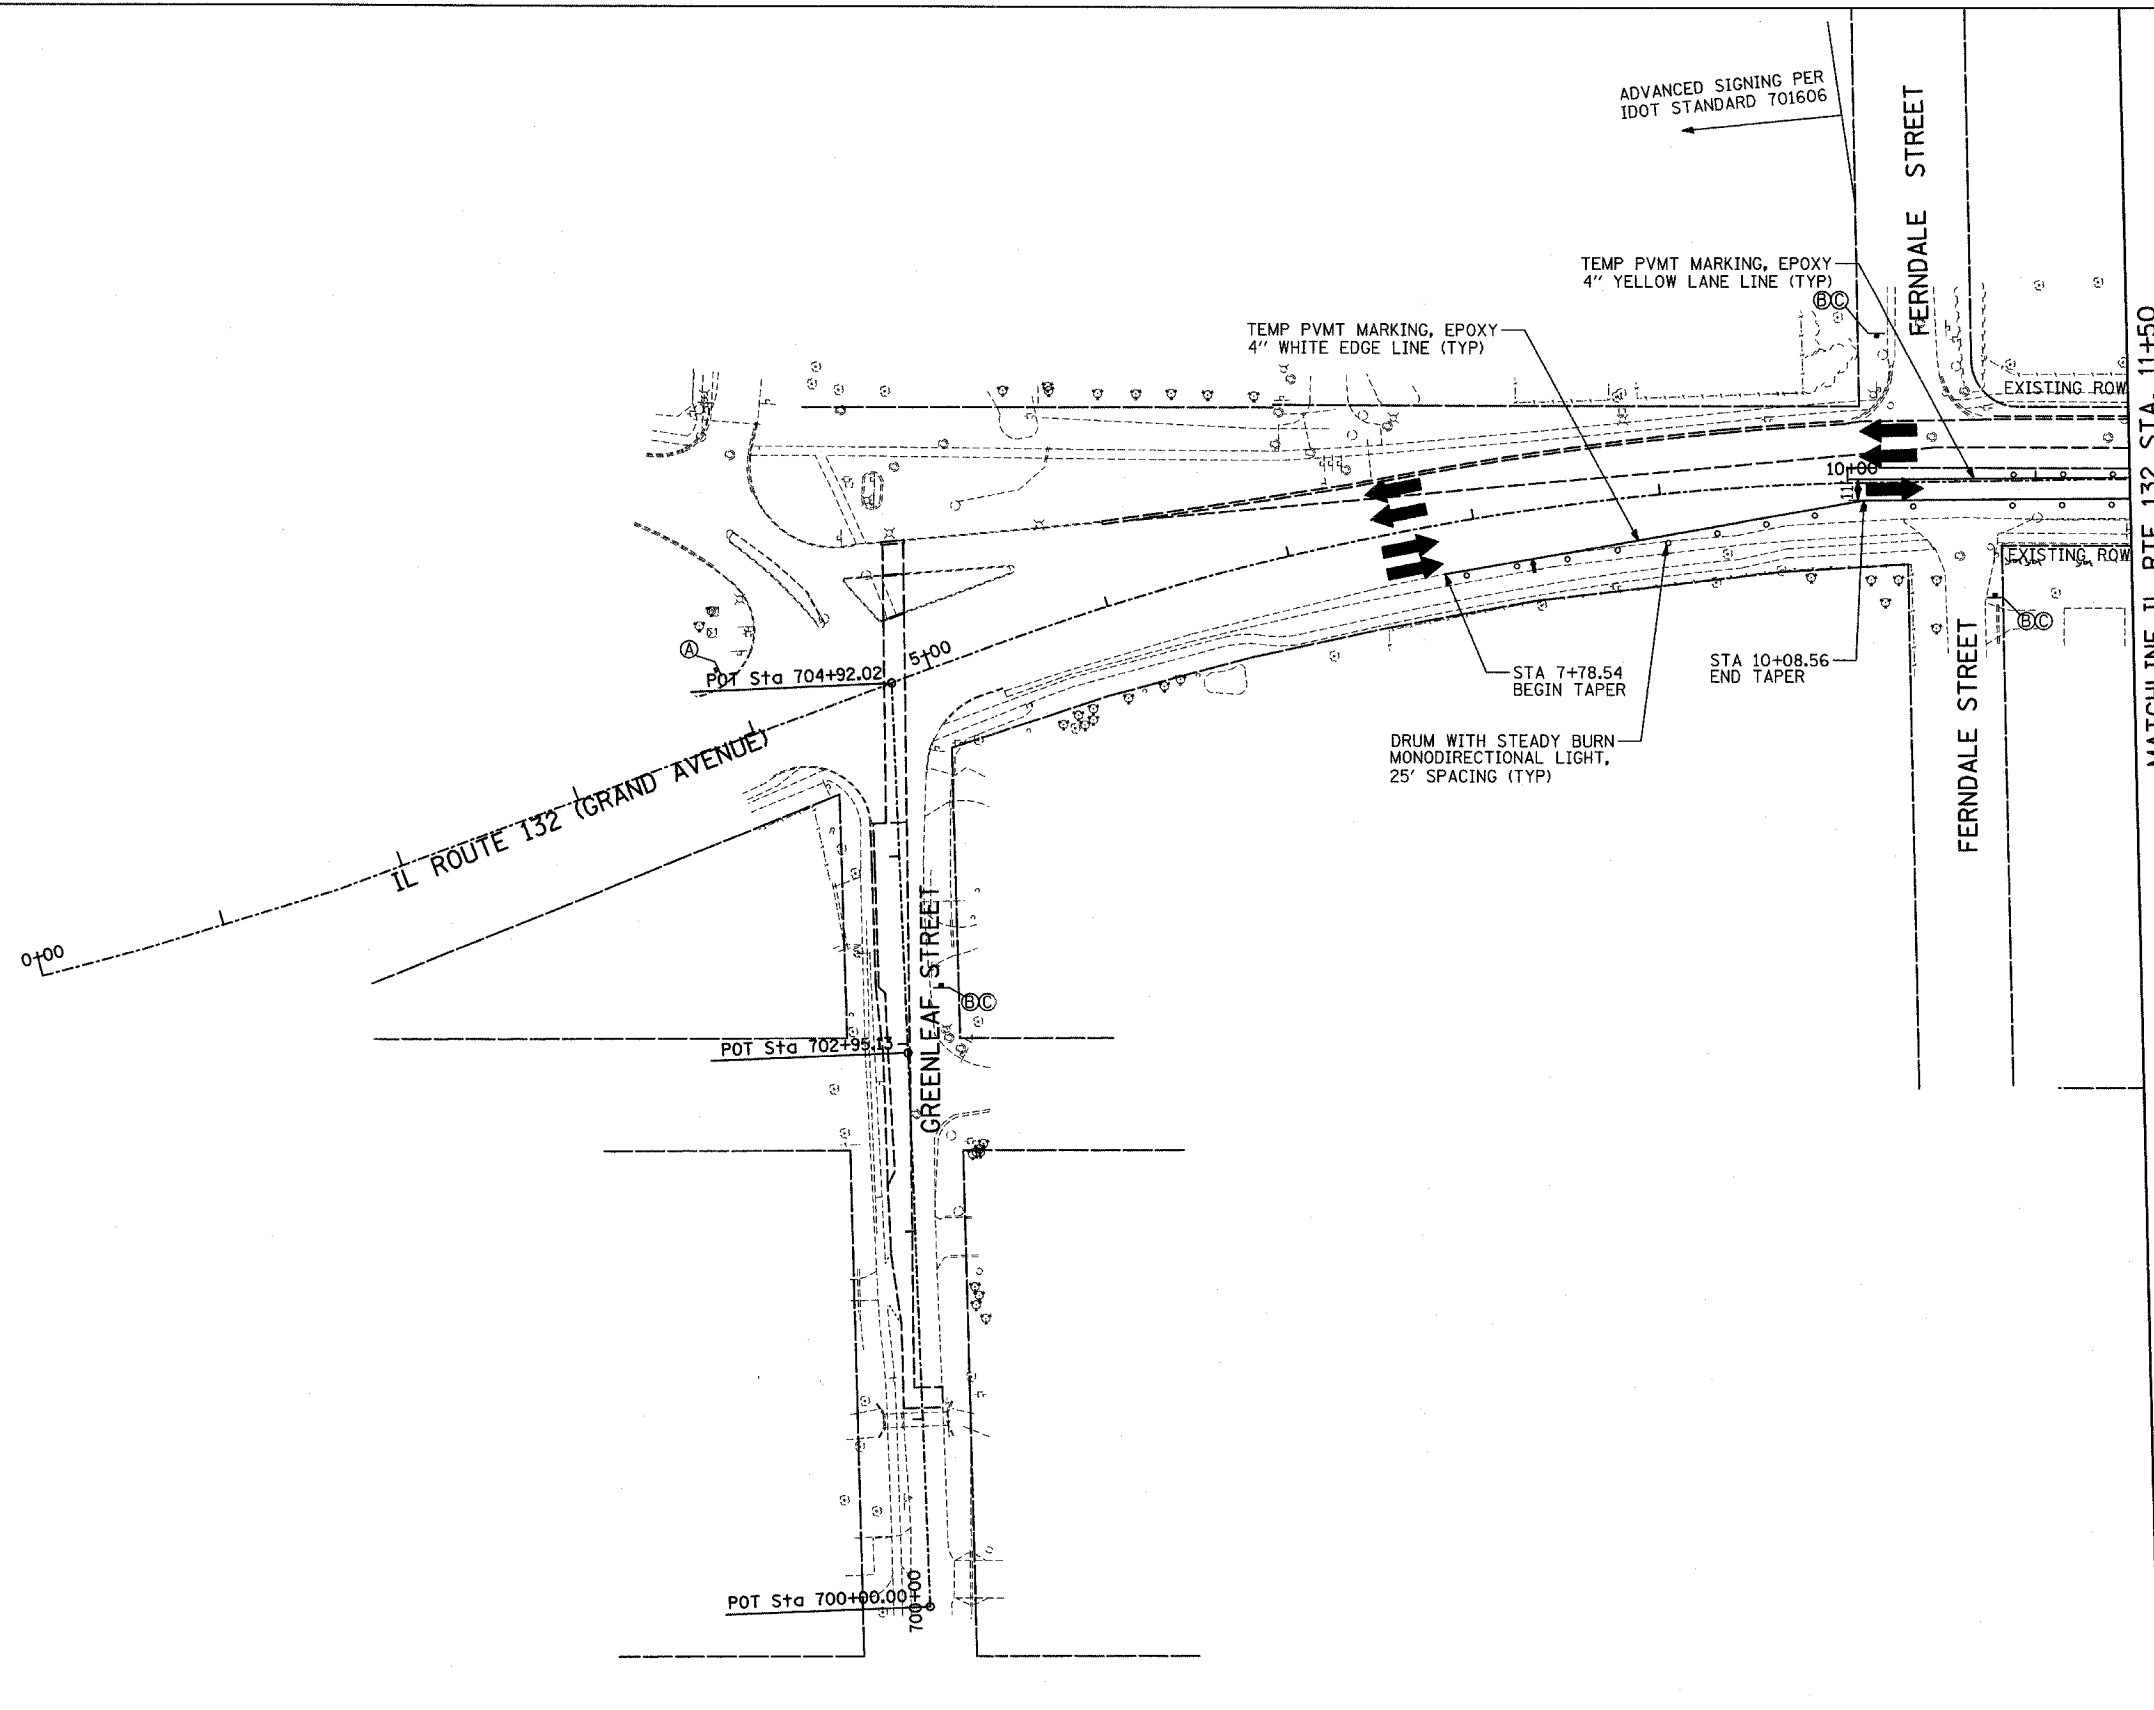








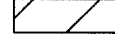


F.A.P. RTE.	SECTION	COUNTY	TOTAL SHEETS	SHEET NO.
346		LAKE	469	41
STA.	TO STA.		FED. AID PROJECT	
			ILLINOIS	
FED. ROAD DIST. NO. D-91-404-99			CONTRACT # 6082	
• 125X-HB-(1&2) R-1				



LEGEND:

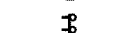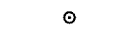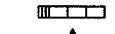
-  WORK AREA
-  10" TEMPORARY PAVEMENT
-  4" TEMPORARY SIDEWALK
-  TEMPORARY CONCRETE BARRIER
-  DIRECTION OF TRAFFIC FLOW
-  DRUM WITH STEADY BURN MONODIRECTIONAL LIGHT
-  DIRECTION INDICATOR BARRICADE WITH STEADY BURN MONODIRECTIONAL LIGHT
-  VERTICAL PANEL (BACK TO BACK)
-  TYPE III BARRICADE WITH FLASHING LIGHTS
-  FLEXIBLE DELINEATOR
-  TEMPORARY IMPACT ATTENUATOR
-  ARROW BOARD

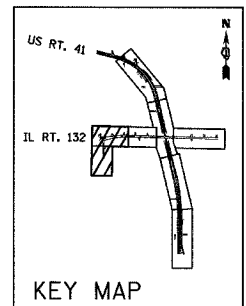

KEY MAP

PLAN	SURVEYED	CHECKED	DATE
	BY		

PROFILE	SURVEYED	CHECKED	DATE
	BY		

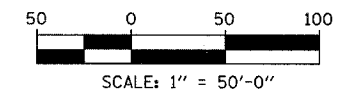

REVISIONS		
NAME	DATE	
AZ	6/17/08	

ILLINOIS DEPARTMENT OF TRANSPORTATION
 U.S. 41 (SKOKIE HIGHWAY)
 AT IL ROUTE 132
 TRAFFIC CONTROL STAGING (STAGE 2)
 SHEET 4 OF 5
 GREENLEAF STREET
 IL 132 - STA. 4+25.12 TO STA. 11+50
 SCALE: 1"=50' DRAWN BY:
 DATE: MAY 12, 2008 CHECKED BY: