



STATE OF ILLINOIS
DEPARTMENT OF TRANSPORTATION

ROUTE NO.	SECTION	COUNTY	TOTAL SHEETS	SHEET NO.	SHEET NO. - 3 16 SHEETS
346	*	LAKE	469	268	
FED. ROAD DIST. NO.		ILLINOIS	FED. AID PROJECT		
125X-HB-(1&2) R-1		CONTRACT # 60826			

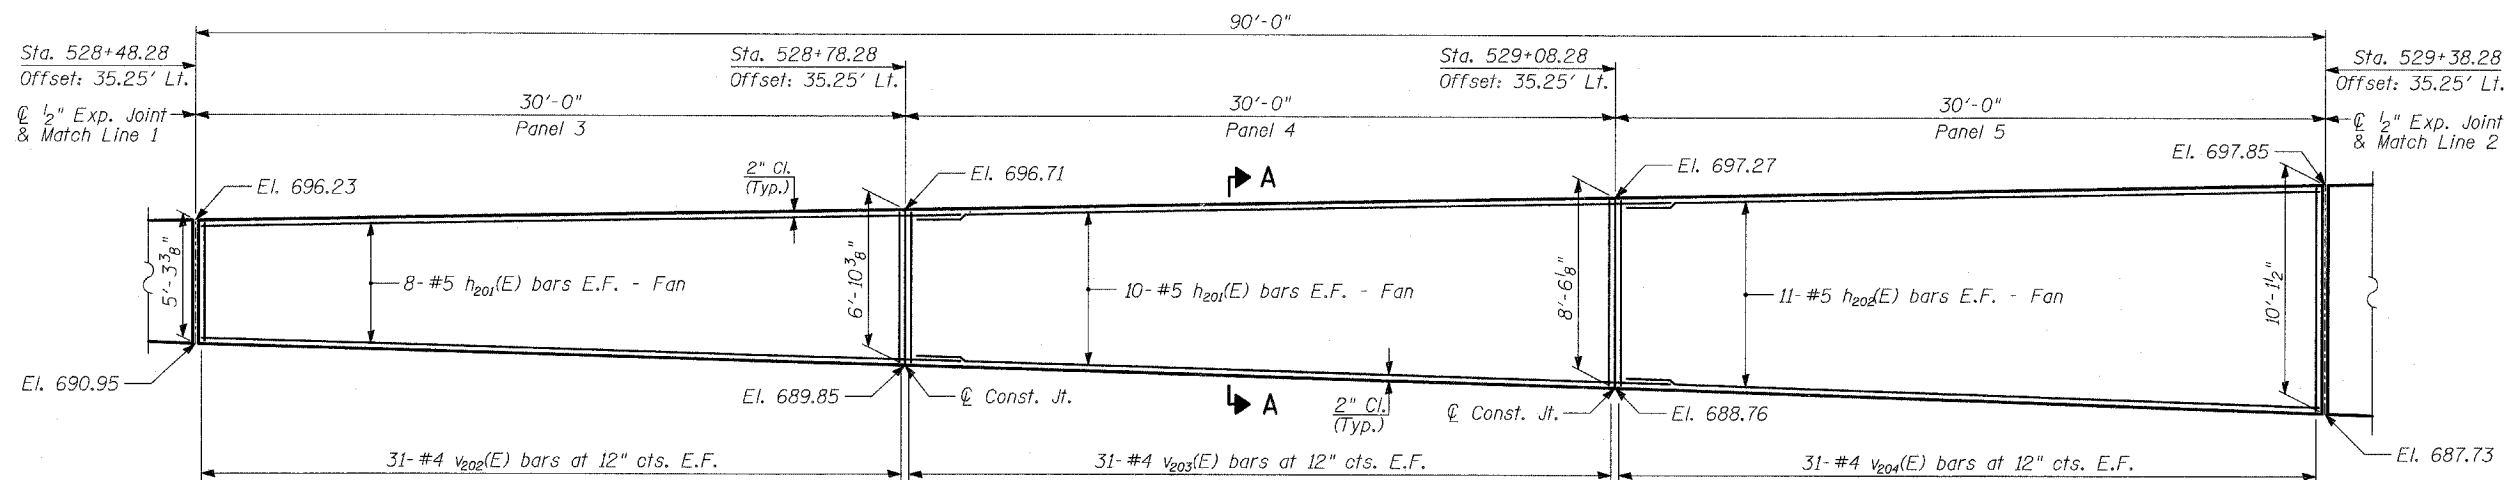

ELEVATION

(Offsets are Given From US41 NB Baseline to F.F. of Wall)

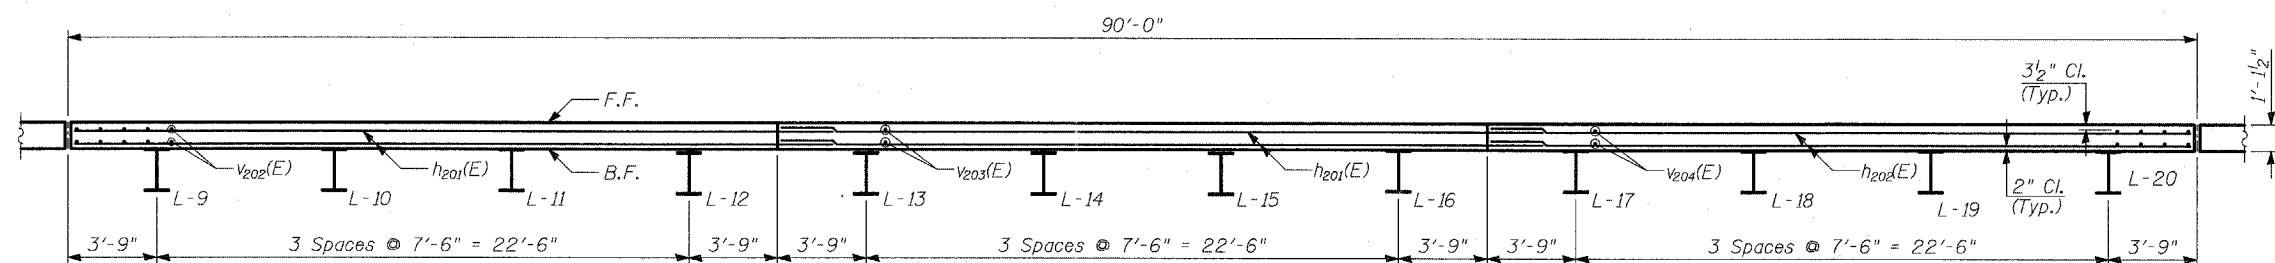

PLAN

PILE SUMMARY

Pile Label	Pile Size	Length	Top of Pile Elevation	Bot. of Pile Elevation
L-9	W18x130	30'-2"	694.8	664.6
L-10	W18x130	30'-2"	694.9	664.7
L-11	W18x130	30'-2"	695.0	664.9
L-12	W18x130	30'-2"	695.2	665.0
L-13	W18x130	31'-10"	695.3	663.4
L-14	W18x130	31'-10"	695.4	663.6
L-15	W18x130	31'-10"	695.6	663.7
L-16	W18x130	31'-10"	695.7	663.9
L-17	W18x130	33'-6"	695.8	662.3
L-18	W18x130	33'-6"	696.0	662.5
L-19	W18x130	33'-6"	696.1	662.6
L-20	W18x130	33'-6"	696.3	662.8

TYLIN INTERNATIONAL

DESIGNED	- MB
CHECKED	- AD
DRAWN	- TB
CHECKED	- AD

LAP SPLICES

Bar	Lap
#4	1'-8"
#5	2'-2"
#6	2'-7"
#8	4'-6"

NOTES:

1. B.F. - denotes Back Face.
2. E.F. - denotes Each Face.
3. F.F. - denotes Front Face.
4. Work this Sheet with Sheets 5 thru 11 of 16.
5. Pile spacing measured along front face of wall.
6. For Bill of Material, see Sheet 2 of 16.
7. For Section A-A, See Sheet 5 of 16.

**WALL L
PLAN AND ELEVATION
STA 528+48.28 TO STA 529+38.28**

FAP 346 (U.S. ROUTE 41 - SKOKIE
HIGHWAY) OVER ILLINOIS ROUTE 132
SECTION 125X-HB-(1&2)R-1
LAKE COUNTY
S.N. 049-W033