


F.A.P. RTE.	SECTION	COUNTY	TOTAL SHEETS	SHEET NO.
346		LAKE	469	403
STA.		TO STA.		
FED. ROAD DIST. NO.		ILLINOIS FED. AID PROJECT		
		• 125X-HB-1&27 R-1		
REVISIONS		DATE		
NAME		DATE		
ANNA ZYSMAN		6/17/08		

FINAL SURVEY	DATE
SURVEYED	BY
PLOTTED	
NOTE BOOK	
AREAS CHECKED	
NO.	

ORIGINAL SURVEY	DATE
SURVEYED	BY
PLOTTED	
NOTE BOOK	
AREAS CHECKED	
NO.	

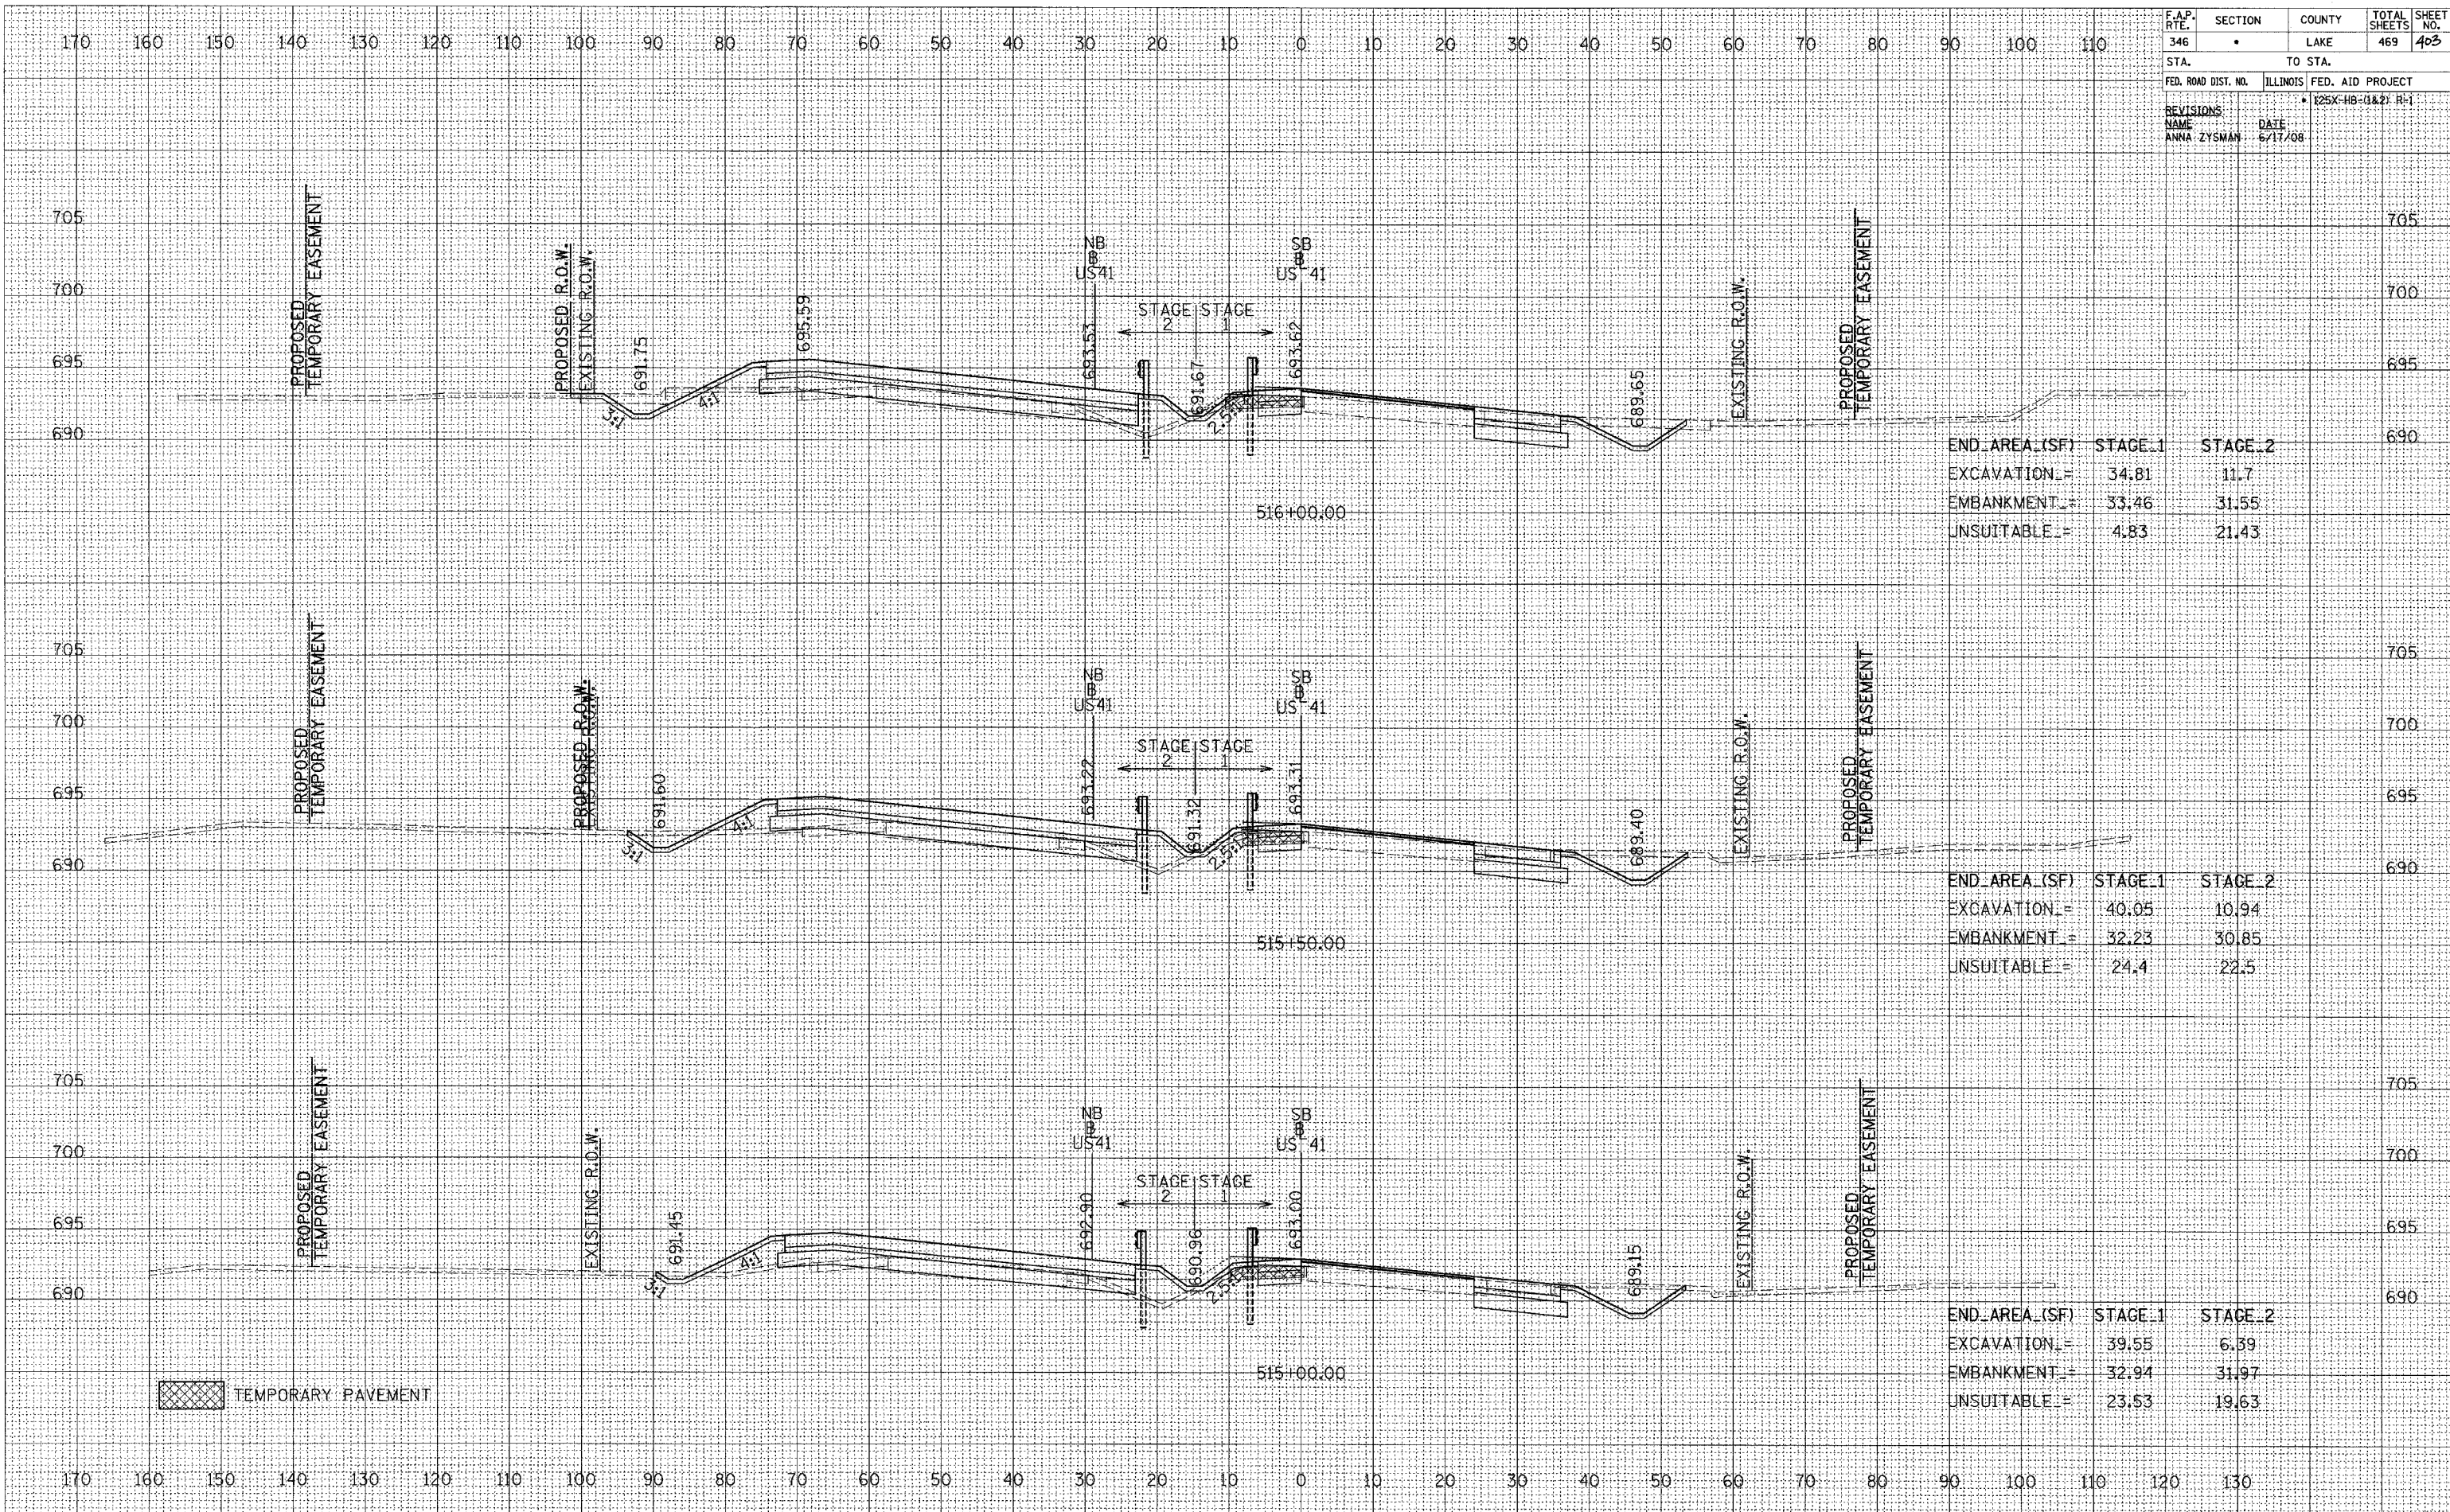

END_AREA_(SF)	STAGE_1	STAGE_2
EXCAVATION_ =	34.81	11.7
EMBANKMENT_ =	33.46	31.55
UNSUITABLE_ =	4.83	21.43

END_AREA_(SF)	STAGE_1	STAGE_2
EXCAVATION_ =	40.05	10.94
EMBANKMENT_ =	32.23	30.85
UNSUITABLE_ =	24.4	22.5

END_AREA_(SF)	STAGE_1	STAGE_2
EXCAVATION_ =	39.55	6.39
EMBANKMENT_ =	32.94	31.97
UNSUITABLE_ =	23.53	19.63