


F.A.P. RTE.	SECTION	COUNTY	TOTAL SHEETS	SHEET NO.
346	•	LAKE	469	404
STA.		TO STA.		
FED. ROAD DIST. NO.		ILLINOIS FED. AID PROJECT		
		• 125X-HB-(1&2) R-1		
REVISIONS		DATE		
NAME		DATE		
ANNA ZYSMAN		6/17/08		

BY	DATE
FINAL SURVEY	SURVEYED
NOTE BOOK	PLOTTED
NO.	AREAS CHECKED

BY	DATE
ORIGINAL SURVEY	SURVEYED
NOTE BOOK	PLOTTED
NO.	AREAS CHECKED

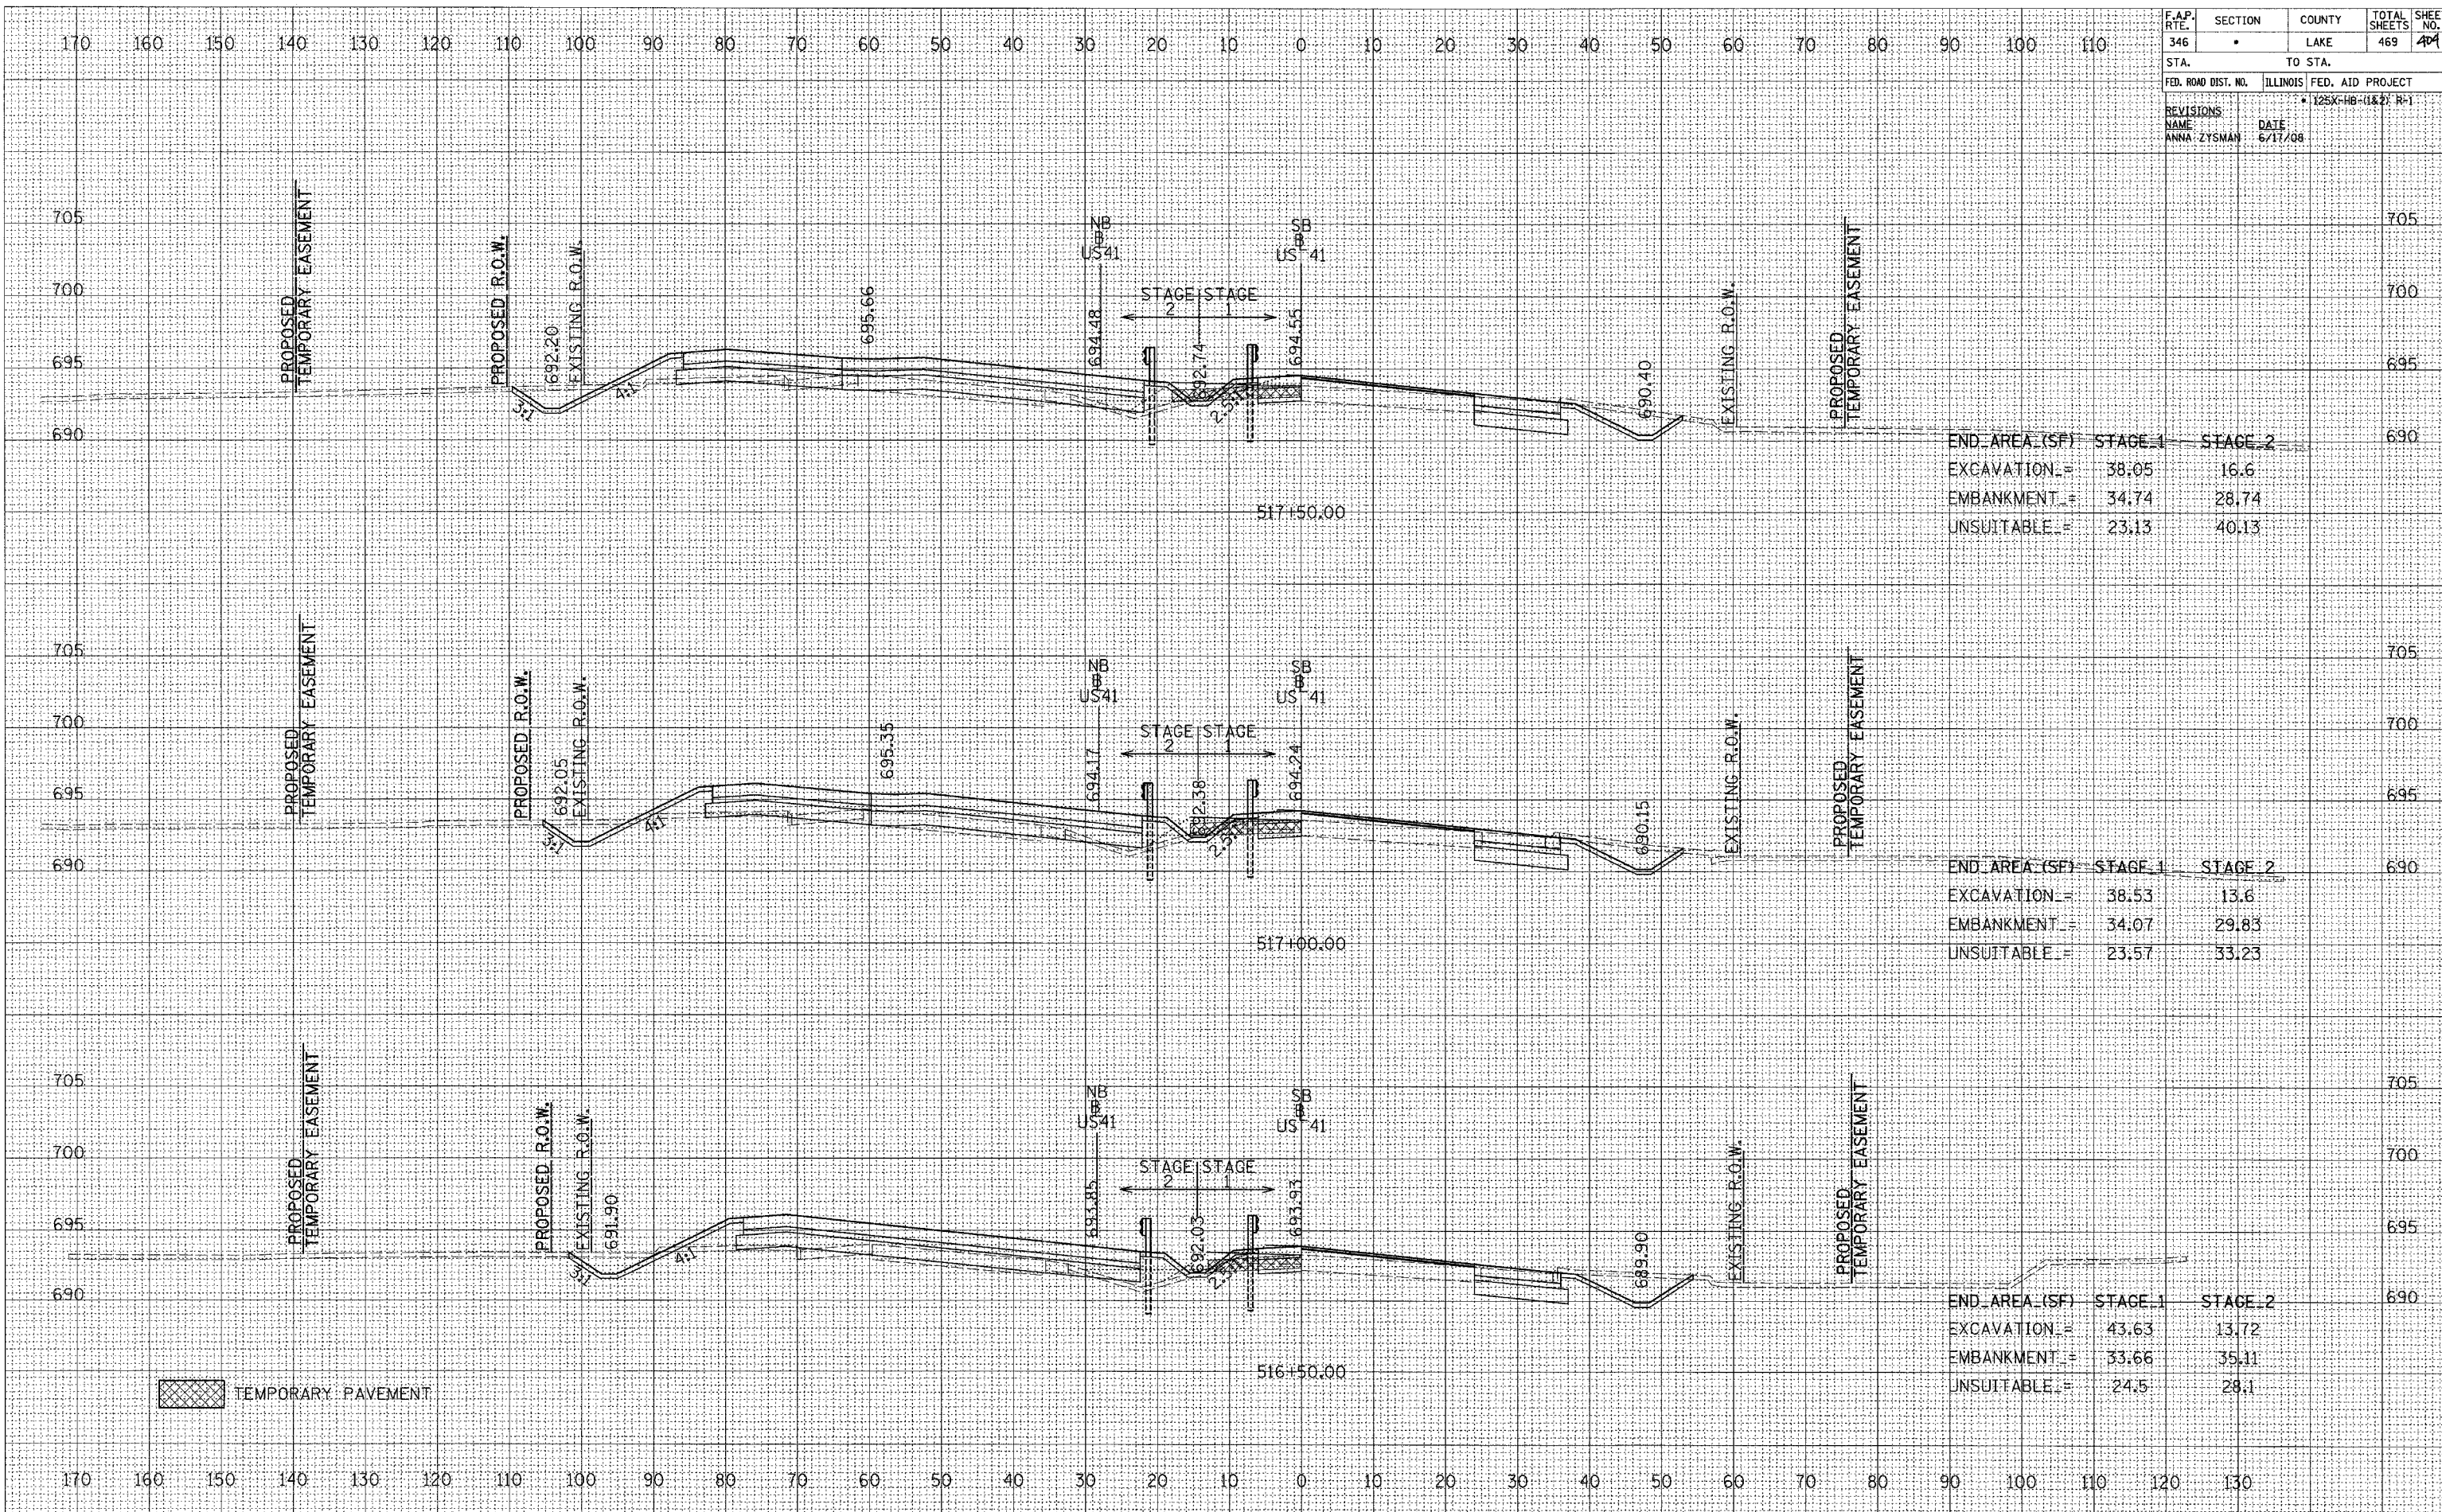

END AREA (SF)	STAGE 1	STAGE 2
EXCAVATION	= 38.05	16.6
EMBANKMENT	= 34.74	28.74
UNSUITABLE	= 23.13	40.13

END AREA (SF)	STAGE 1	STAGE 2
EXCAVATION	= 38.53	13.6
EMBANKMENT	= 34.07	29.83
UNSUITABLE	= 23.57	33.23

END AREA (SF)	STAGE 1	STAGE 2
EXCAVATION	= 43.63	13.72
EMBANKMENT	= 33.66	35.11
UNSUITABLE	= 24.5	28.1