


170 160 150 140 130 120 110 100 90 80 70 60 50 40 30 20 10 0 10 20 30 40 50 60 70 80 90 100 110


F.A.P. RTE. 346	SECTION •	COUNTY LAKE	TOTAL SHEETS 469	SHEET NO. 408
STA. TO STA.		ILLINOIS FED. AID PROJECT • 125X-HB-11&27 R-1		
FED. ROAD DIST. NO.		DATE 6/17/08		
REVISIONS		NAME ANNA ZYSMAN		

DATE	
BY	
DATE	
BY	
DATE	
BY	

DATE	
BY	
DATE	
BY	
DATE	
BY	

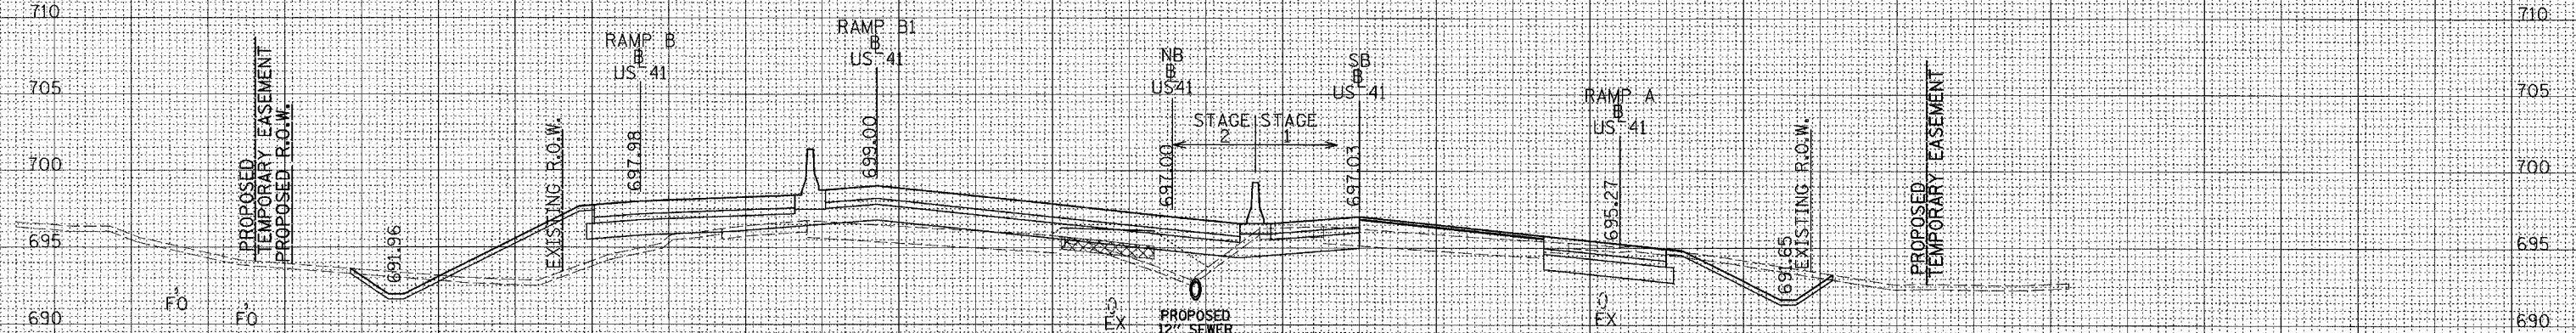

END AREA (SF)	STAGE 1	STAGE 2
EXCAVATION =	59.37	11.8
EMBANKMENT =	35.1	127.66
UNSUITABLE =	38.3	20.7

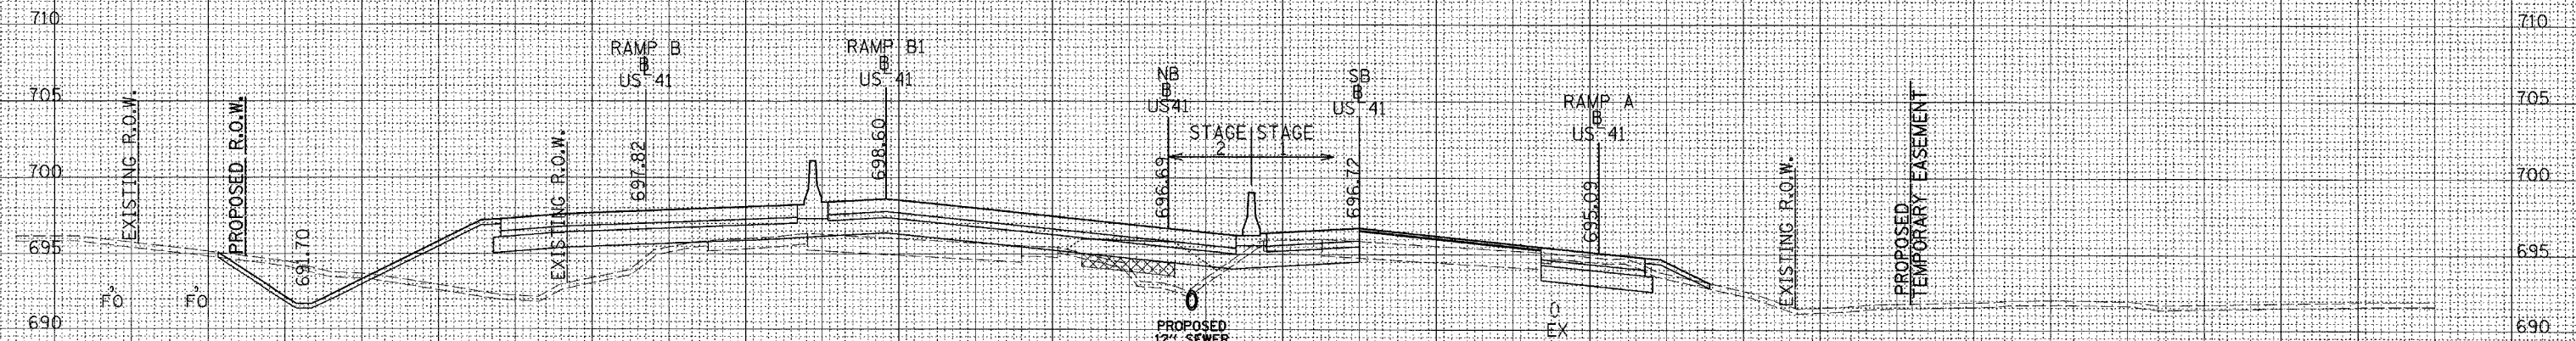

END AREA (SF)	STAGE 1	STAGE 2
EXCAVATION =	33.03	29.36
EMBANKMENT =	39.46	164.9
UNSUITABLE =	16.97	29.03

TEMPORARY PAVEMENT

170 160 150 140 130 120 110 100 90 80 70 60 50 40 30 20 10 0 10 20 30 40 50 60 70 80 90 100 110 120 130