


F.A.P. RTE.	SECTION	COUNTY	TOTAL SHEETS	SHEET NO.
346	•	LAKE	469	490
STA.		TO STA.		
FED. ROAD DIST. NO.	ILLINOIS	FED. AID PROJECT		
		• 125X-HB-(1&2) R-1		
REVISIONS		NAME		
ANNA ZYSMAN	DATE	6/11/08		

DATE	BY
DATE	BY
DATE	BY
DATE	BY

DATE	BY
DATE	BY
DATE	BY
DATE	BY

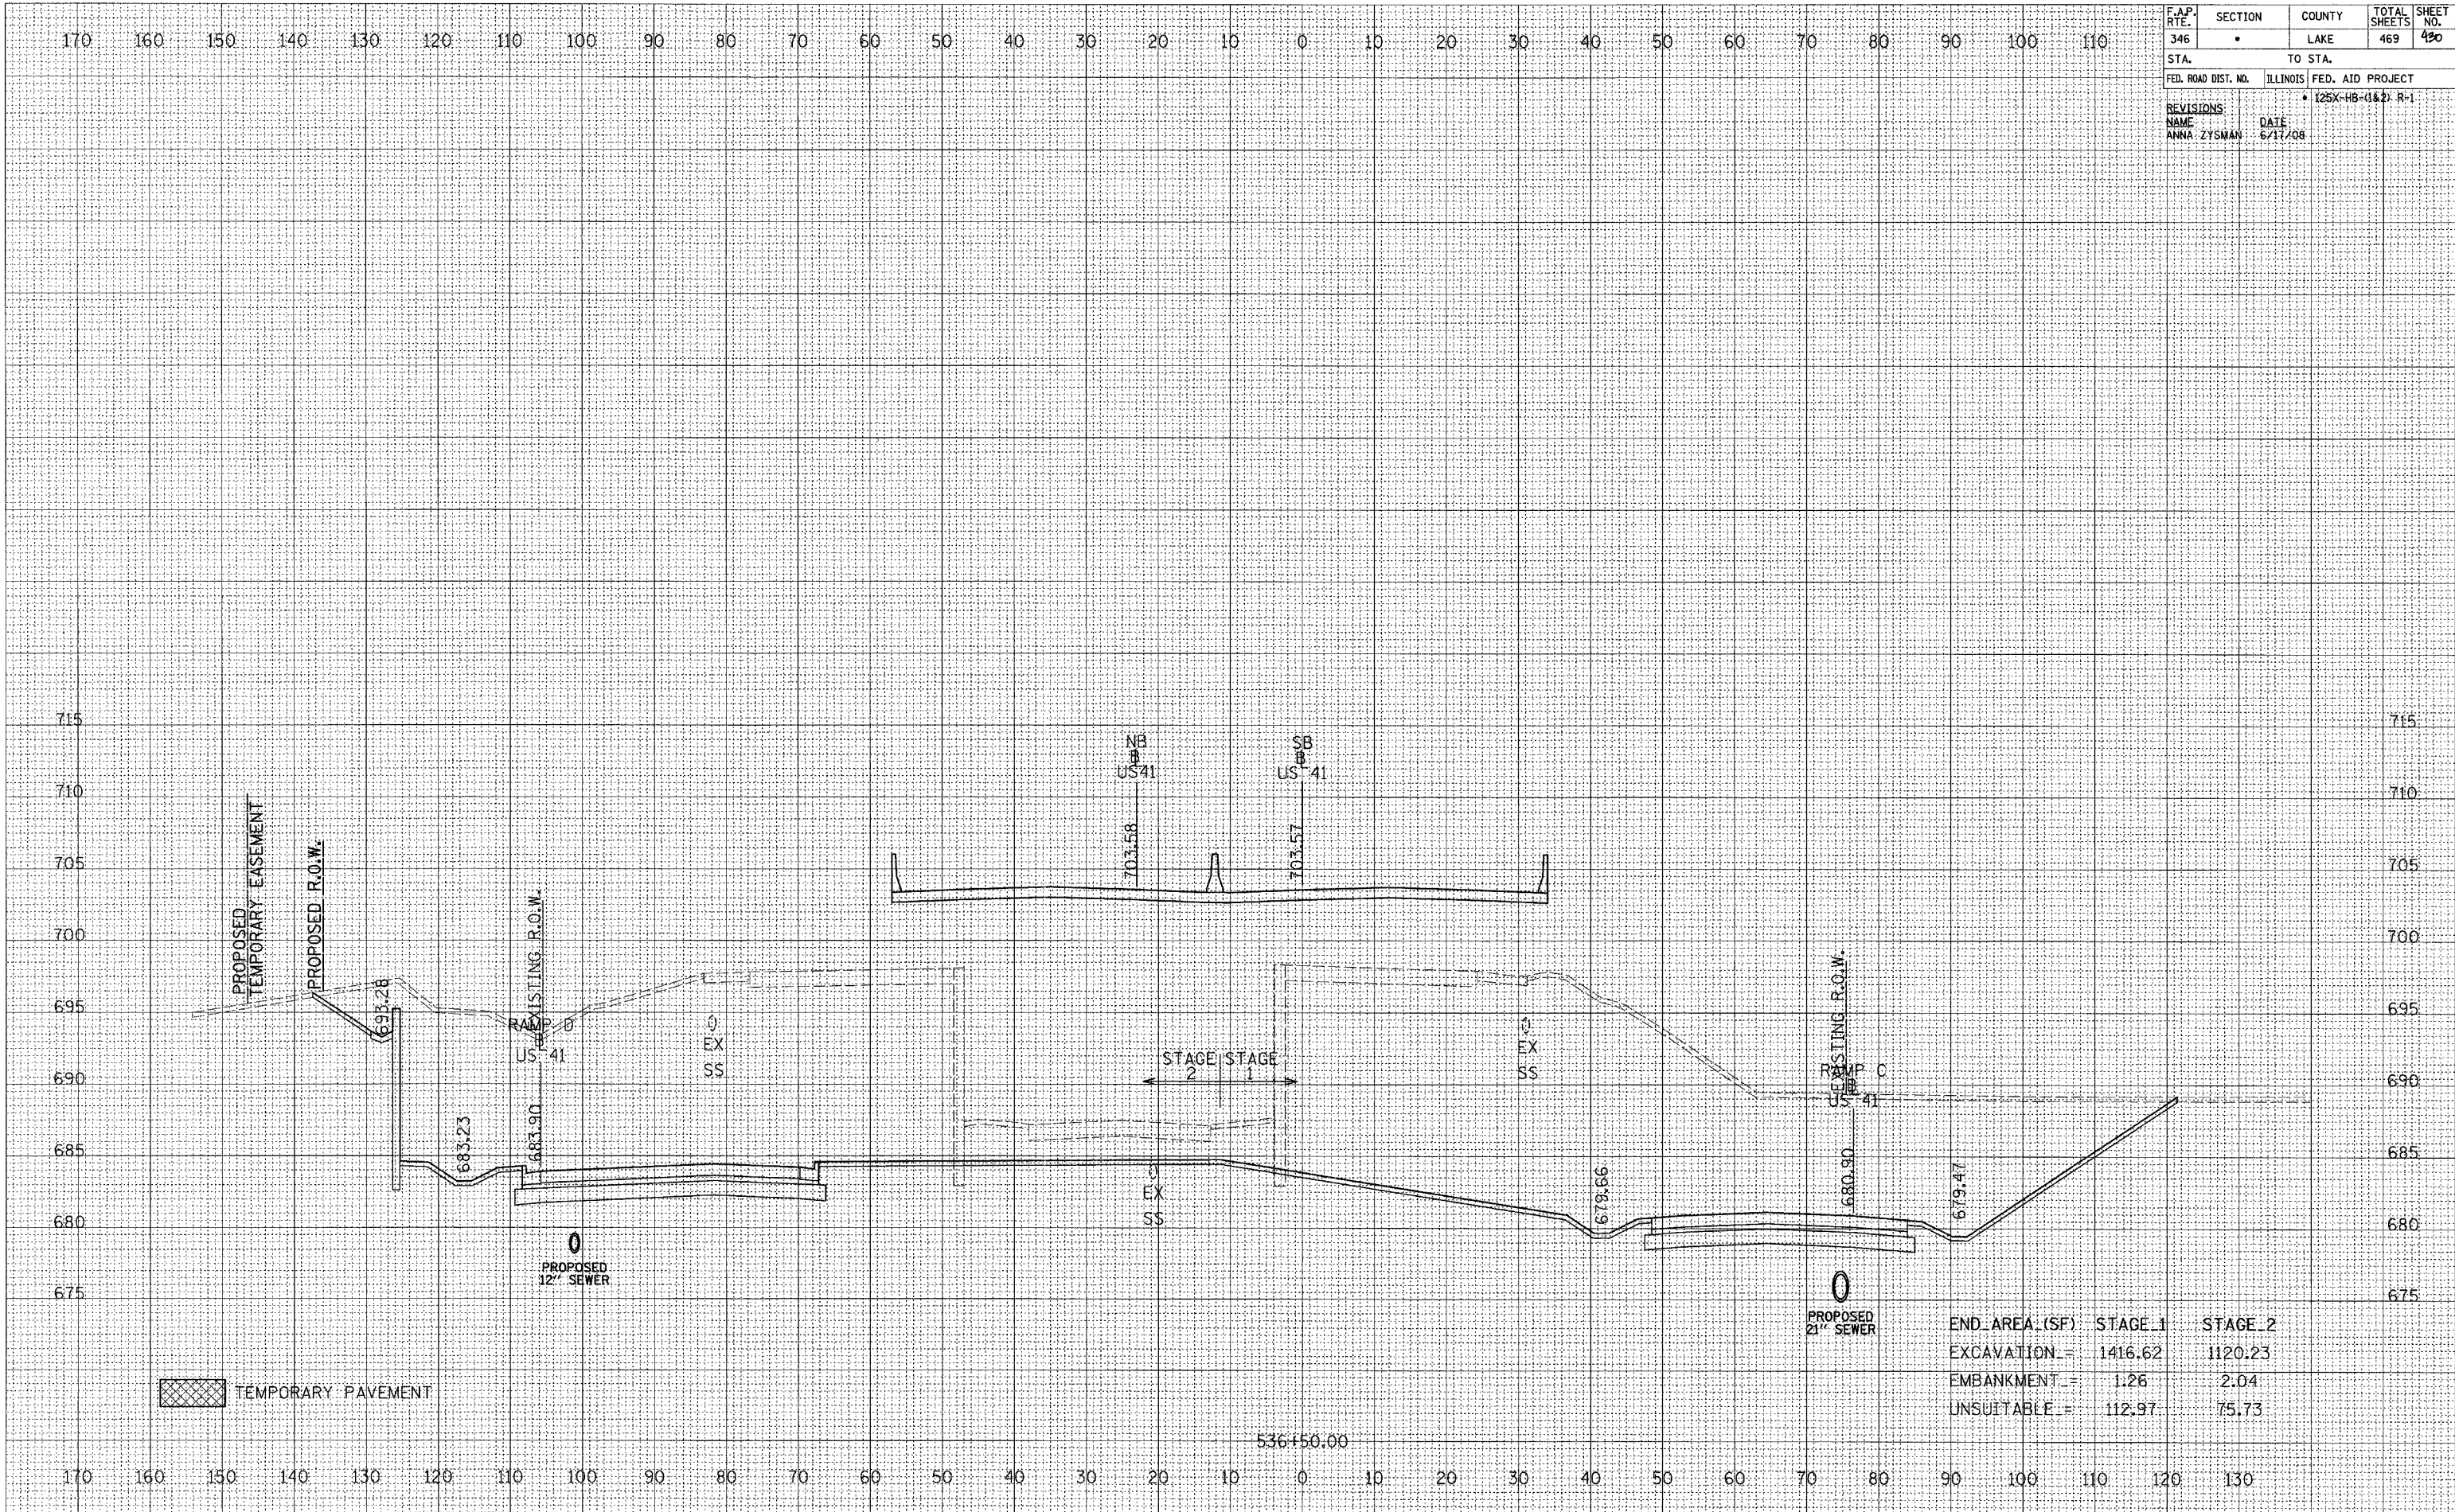

END AREA (SF)	STAGE_1	STAGE_2
EXCAVATION	1416.62	1120.23
EMBANKMENT	1.26	2.04
UNSUITABLE	112.97	75.73

536+50.00