


F.A.P. RTE. 346	SECTION •	COUNTY LAKE	TOTAL SHEETS 469	SHEET NO. 491
STA.		TO STA.		
FED. ROAD DIST. NO.		ILLINOIS FED. AID PROJECT		
		• K25X-HB-(1&2) R-1		
REVISIONS		DATE		
NAME ANNA ZYSMAN		6/17/08		

DATE	BY
FINAL SURVEY	SURVEYED
NOTE BOOK	PLOTTED
NO.	AREAS CHECKED

DATE	BY
ORIGINAL SURVEY	SURVEYED
NOTE BOOK	PLOTTED
NO.	AREAS CHECKED

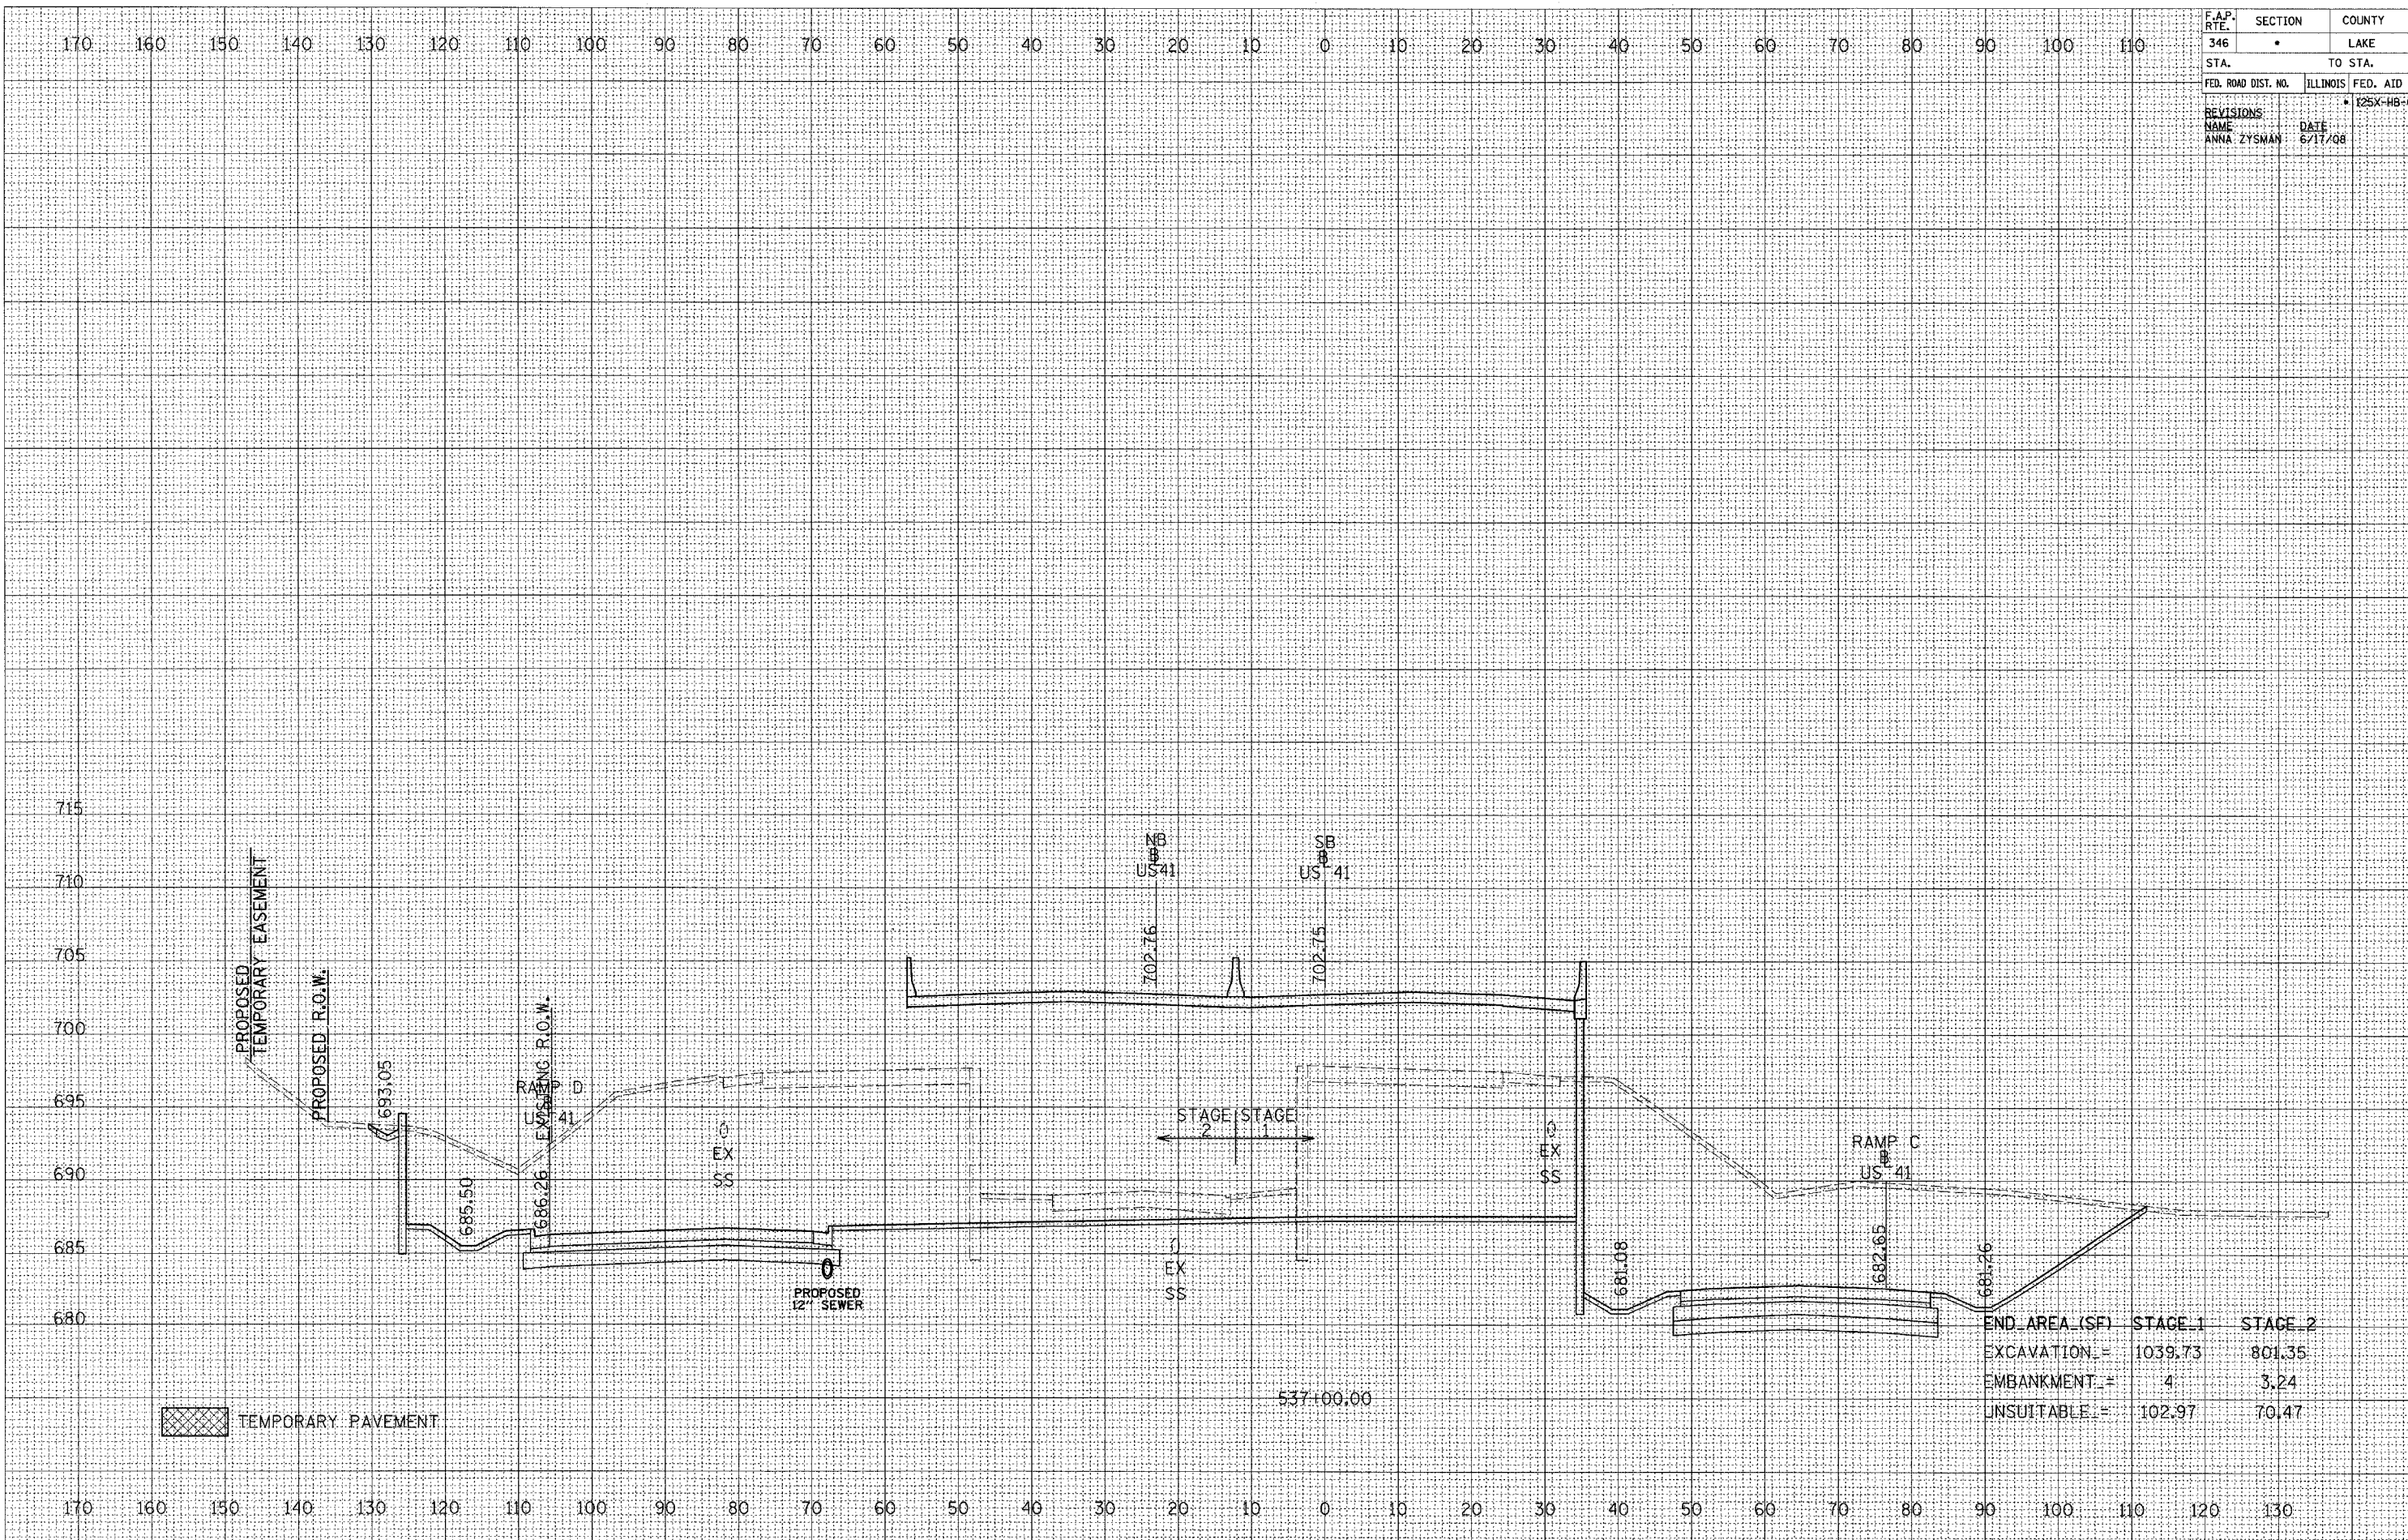

END AREA (SF)	STAGE-1	STAGE-2
EXCAVATION =	1039.73	801.35
EMBANKMENT =	4	3.24
UNSUITABLE =	102.97	70.47