


F.A.P. RTE.	SECTION	COUNTY	TOTAL SHEETS	SHEET NO.
346	*	LAKE	469	447
STA.		TO STA.		
FED. ROAD DIST. NO.	ILLINOIS	FED. AID PROJECT		
		* 125X-HB-(1&2) R-1		
REVISIONS		DATE		
NAME		6/17/06		
ANNA ZYSMAN				

DATE	BY
FINAL SURVEY	SURVEYED
NOTE BOOK	PLOTTED
NO.	DATE
	AREAS CHECKED

DATE	BY
ORIGINAL SURVEY	SURVEYED
NOTE BOOK	PLOTTED
NO.	DATE
	AREAS CHECKED

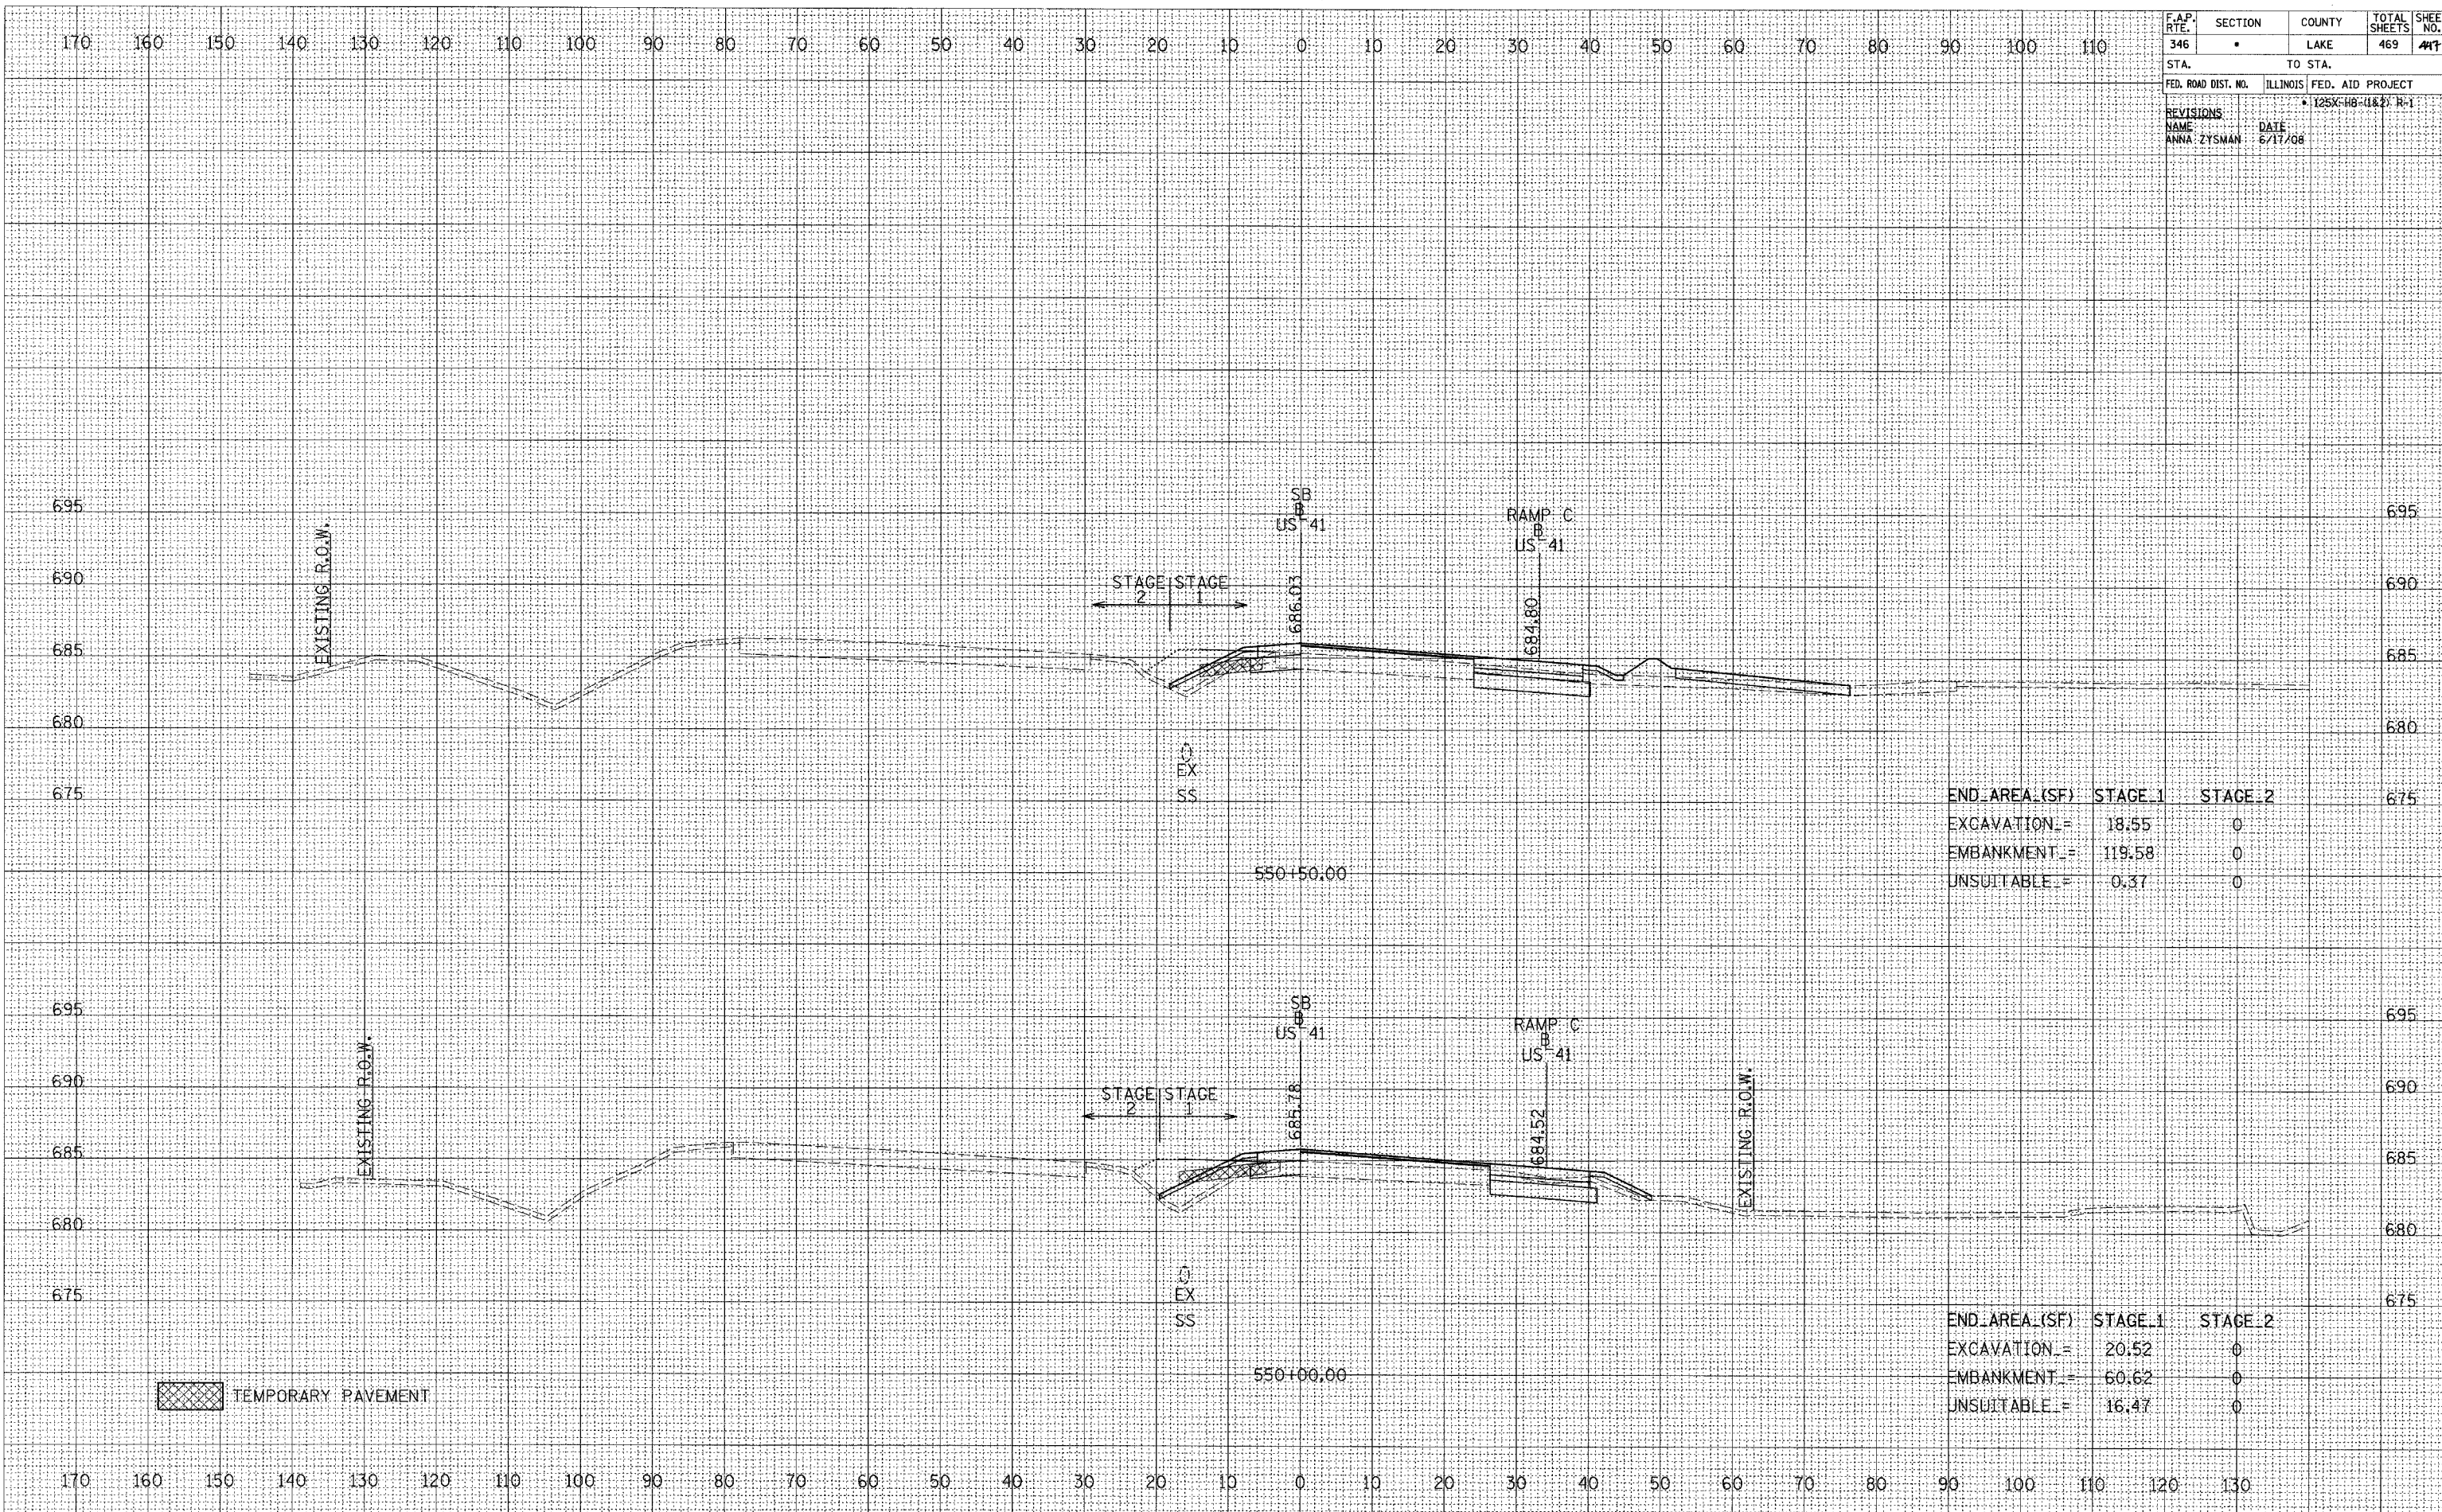

END AREA (SF)	STAGE 1	STAGE 2
EXCAVATION =	18.55	0
EMBANKMENT =	119.58	0
UNSUITABLE =	0.37	0

END AREA (SF)	STAGE 1	STAGE 2
EXCAVATION =	20.52	0
EMBANKMENT =	60.62	0
UNSUITABLE =	16.47	0

TEMPORARY PAVEMENT