


F.A.P. RTE.	SECTION	COUNTY	TOTAL SHEETS	SHEET NO.
346	•	LAKE	469	450
STA.	TO STA.			
FED. ROAD DIST. NO.	ILLINOIS	FED. AID PROJECT	• 125X-HB-(1&2) R-1	
REVISIONS	NAME			
ANNA ZYSMAN	DATE			
	6/17/08			

DATE	BY
FINAL SURVEY	SURVEYED
NOTE BOOK	PLOTTED
NO.	DATE
	AREAS CHECKED

DATE	BY
ORIGINAL SURVEY	SURVEYED
NOTE BOOK	PLOTTED
NO.	DATE
	AREAS CHECKED

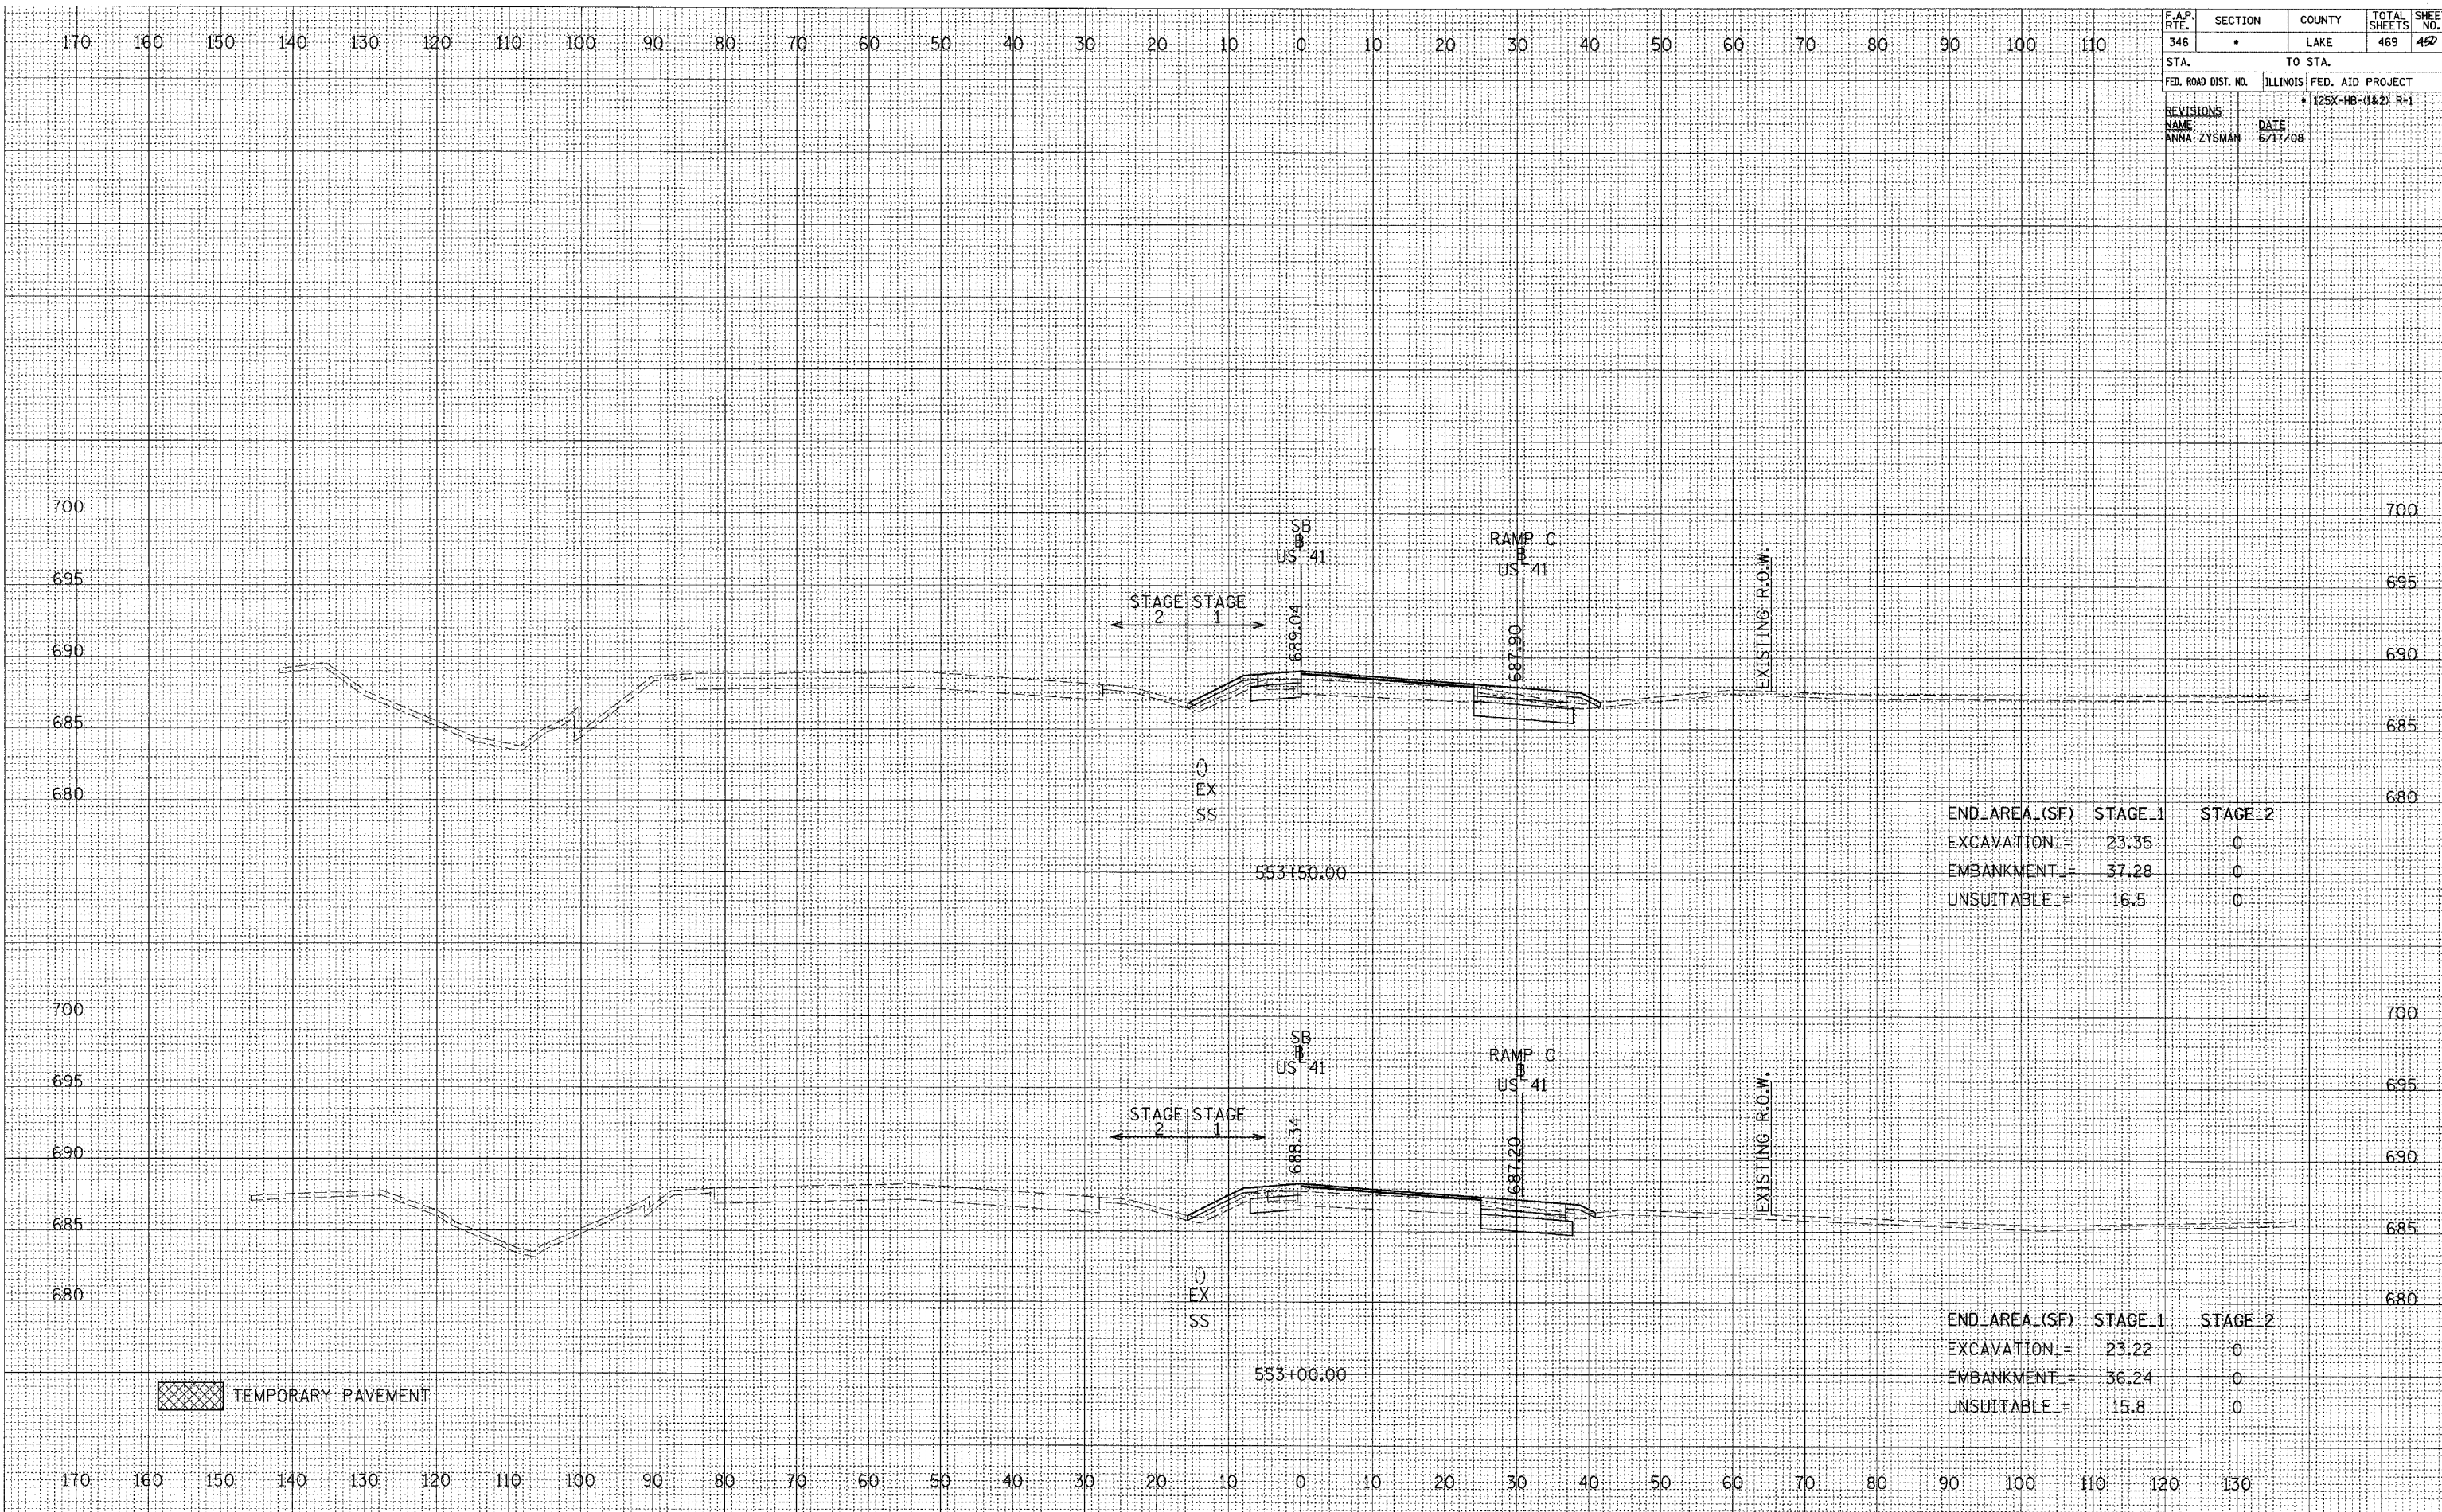

END AREA (SF)	STAGE 1	STAGE 2
EXCAVATION	= 23.35	0
EMBANKMENT	= 37.28	0
UNSUITABLE	= 16.5	0

END AREA (SF)	STAGE 1	STAGE 2
EXCAVATION	= 23.22	0
EMBANKMENT	= 36.24	0
UNSUITABLE	= 15.8	0