


F.A.P. RTE.	SECTION	COUNTY	TOTAL SHEETS	SHEET NO.
346		LAKE	469	462
STA.	TO STA.			
FED. ROAD DIST. NO.	ILLINOIS	FED. AID PROJECT		
		125X-HB-(1&2) R-1		
REVISIONS	NAME	DATE		
	ANNA ZYSMAN	6/17/08		

DATE	BY
FINAL SURVEY	SURVEYED
NOTE BOOK	PLOTTED
NO.	DATE
	AREAS CHECKED

DATE	BY
ORIGINAL SURVEY	SURVEYED
NOTE BOOK	PLOTTED
NO.	DATE
	AREAS CHECKED

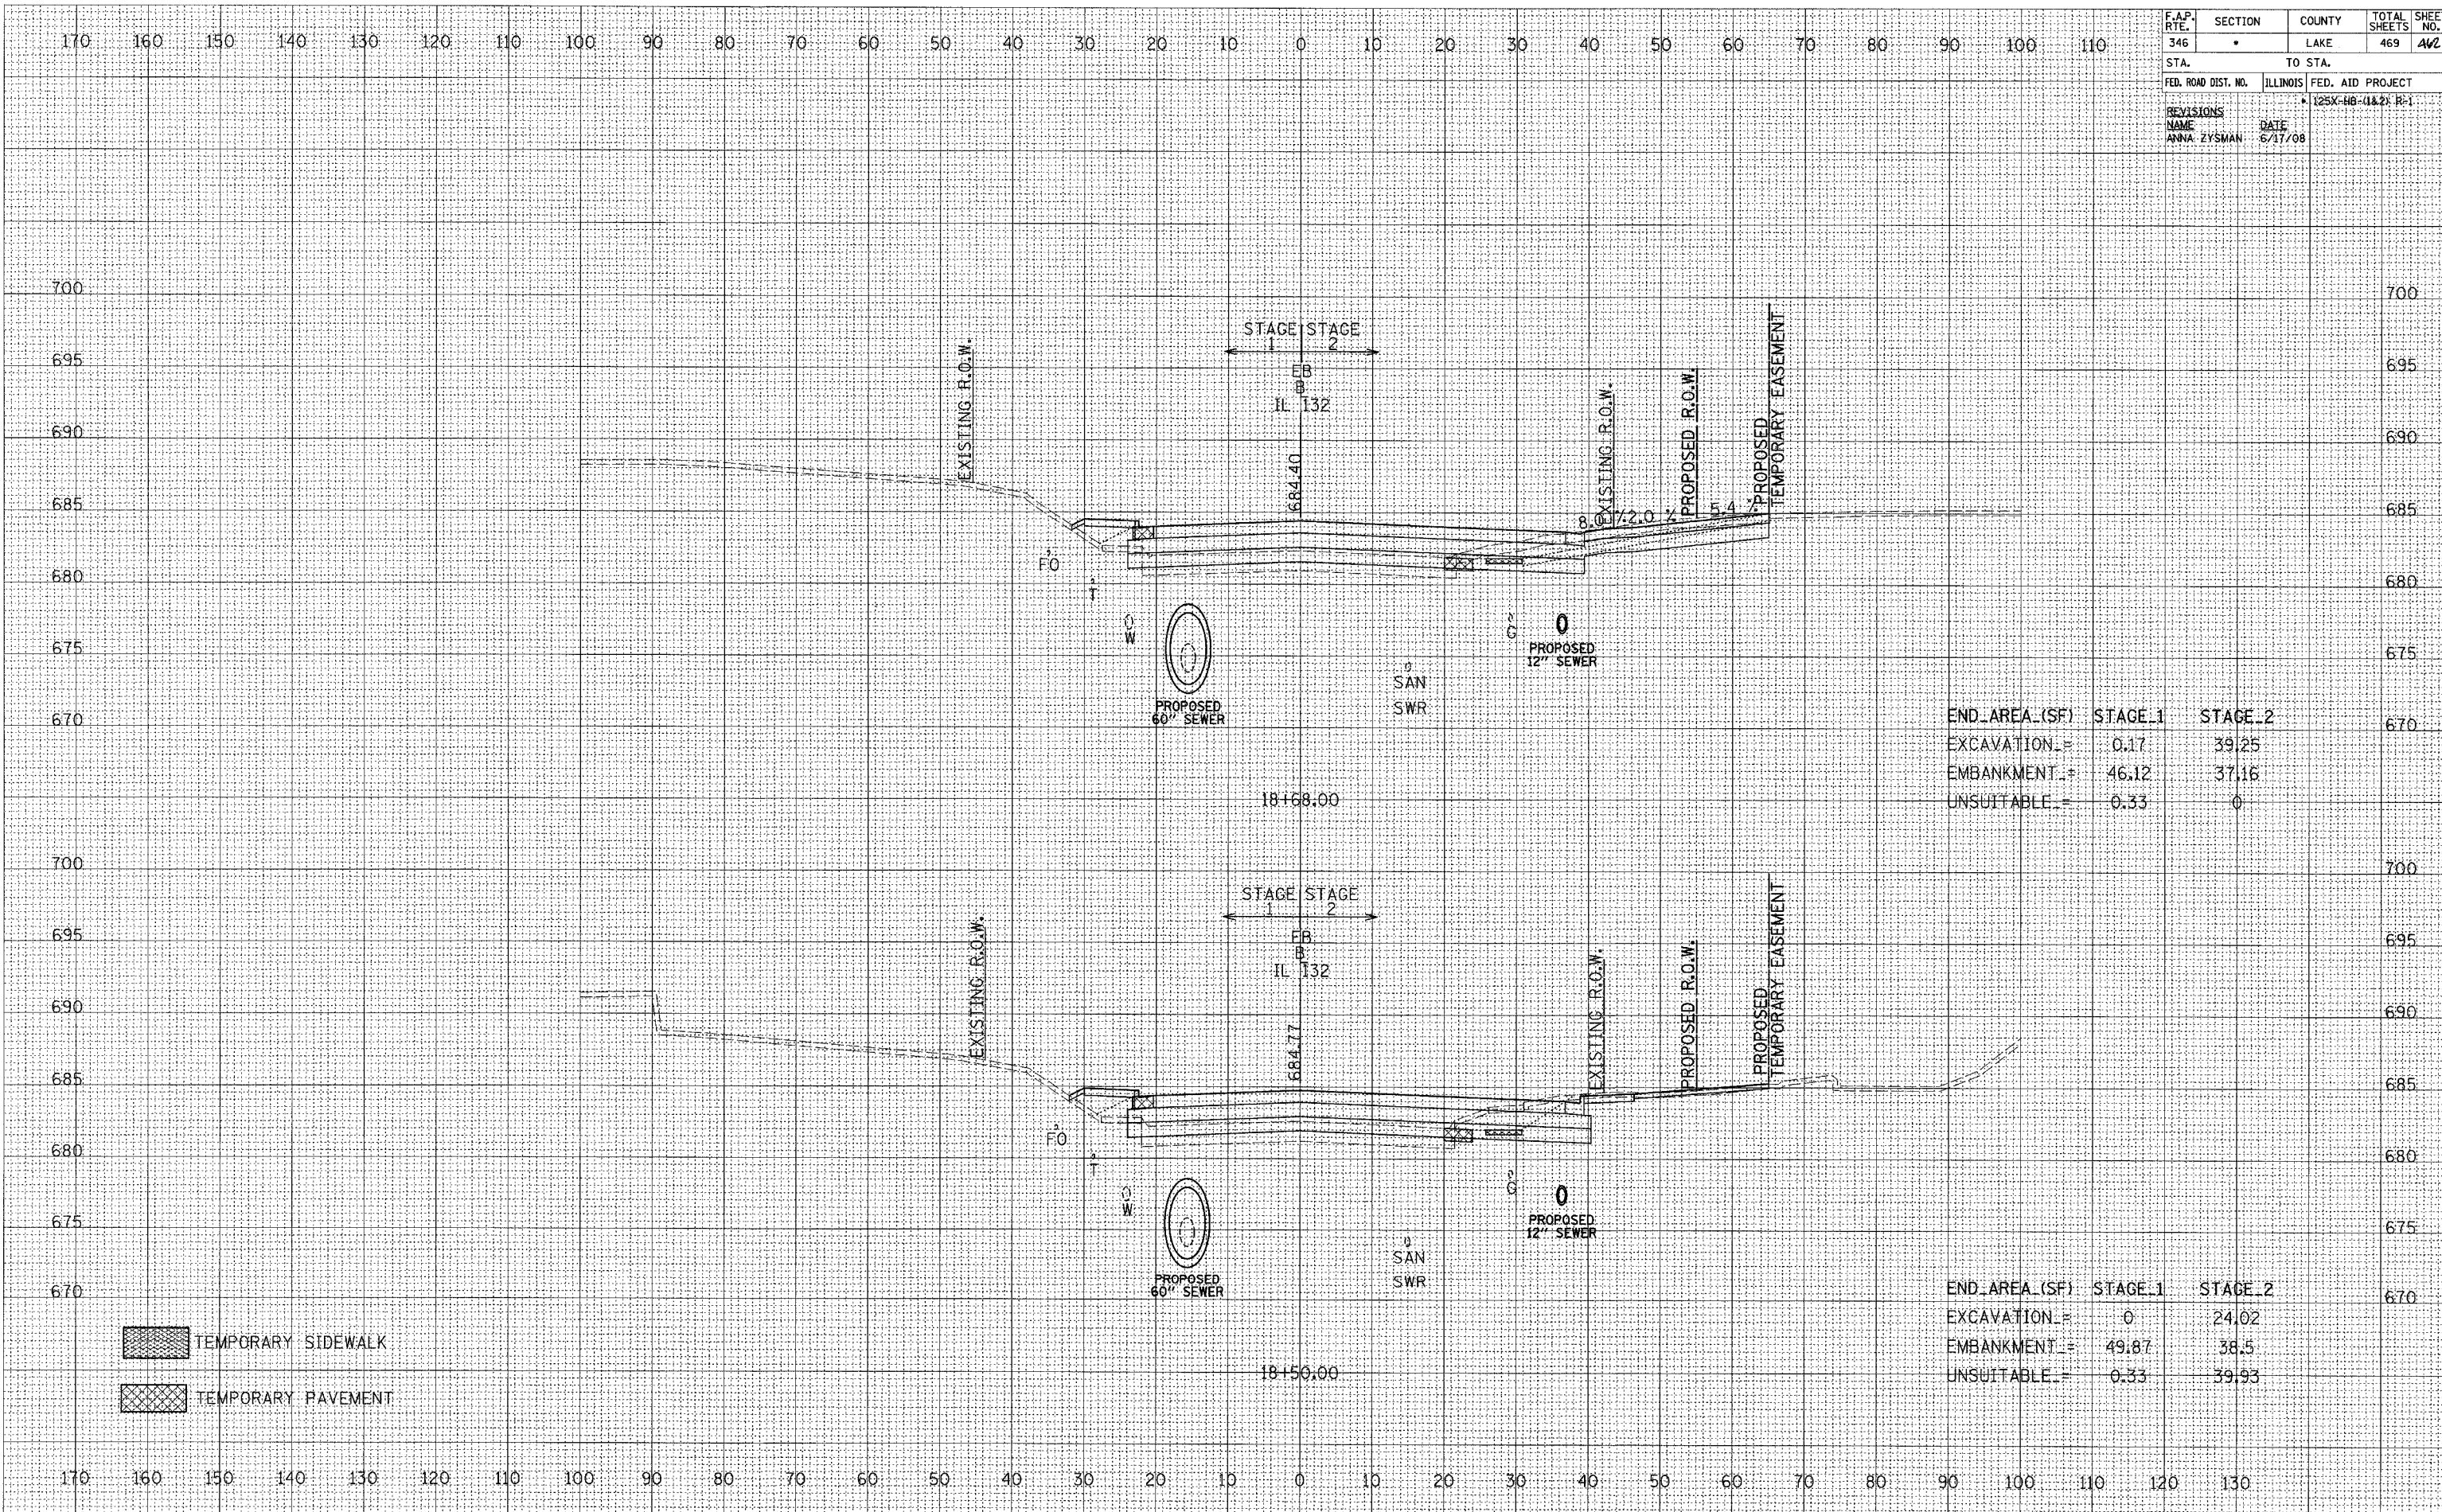

END AREA (SF)	STAGE_1	STAGE_2
EXCAVATION =	0.17	39.25
EMBANKMENT =	46.12	37.16
UNSUITABLE =	0.33	0

END AREA (SF)	STAGE_1	STAGE_2
EXCAVATION =	0	24.02
EMBANKMENT =	49.87	38.5
UNSUITABLE =	0.33	39.93

- TEMPORARY SIDEWALK
- TEMPORARY PAVEMENT