


F.A.P. RTE.	SECTION	COUNTY	TOTAL SHEETS	SHEET NO.
346	•	LAKE	469	465
STA.		TO STA.		
FED. ROAD DIST. NO.		ILLINOIS FED. AID PROJECT		
		• 125X-18-(1&2) R-1		
REVISIONS		DATE		
NAME		DATE		
ANNA ZYSMAN		6/17/08		

BY	DATE
FINAL SURVEYED	SURVEYED
PLOTTED	PLOTTED
NOTE BOOK	NOTE BOOK
AREAS CHECKED	AREAS CHECKED
NO.	NO.

BY	DATE
ORIGINAL SURVEYED	SURVEYED
PLOTTED	PLOTTED
NOTE BOOK	NOTE BOOK
AREAS CHECKED	AREAS CHECKED
NO.	NO.

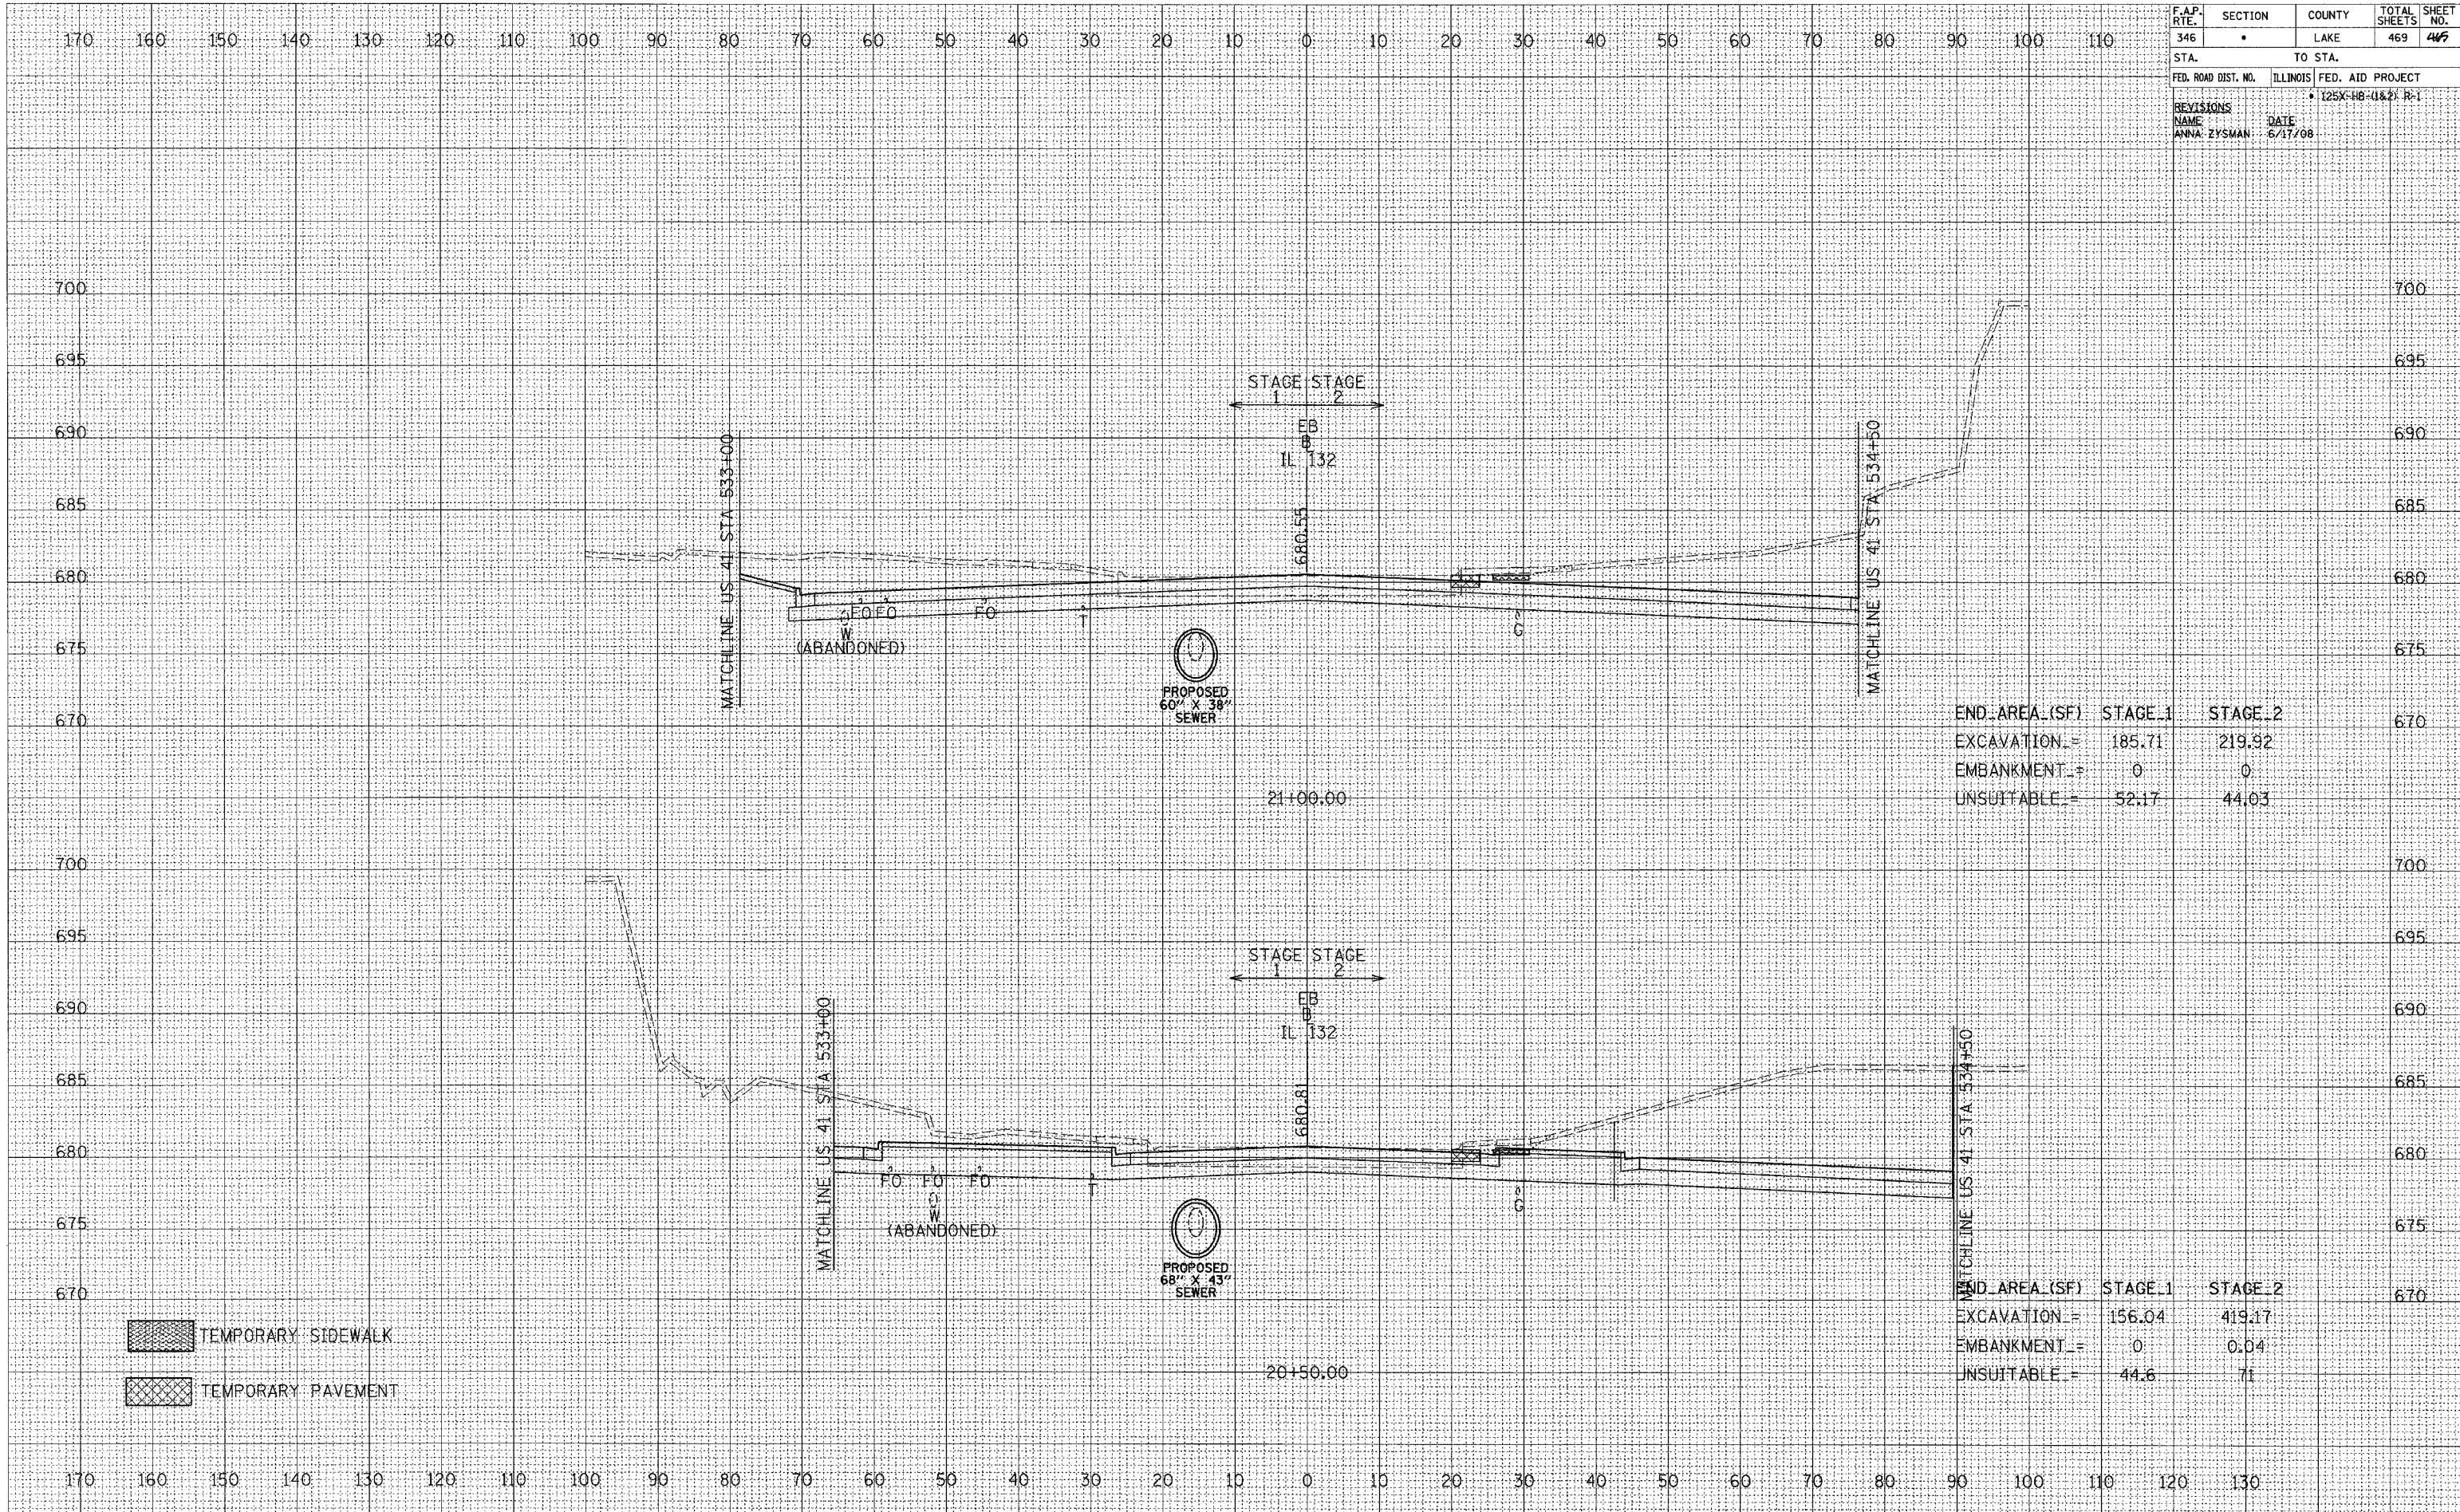

END AREA (SF)	STAGE 1	STAGE 2
EXCAVATION =	185.71	219.92
EMBANKMENT =	0	0
UNSUITABLE =	52.17	44.03

END AREA (SF)	STAGE 1	STAGE 2
EXCAVATION =	156.04	419.17
EMBANKMENT =	0	0.04
UNSUITABLE =	44.6	71

- TEMPORARY SIDEWALK
- TEMPORARY PAVEMENT