


F.A.P. RTE.	SECTION	COUNTY	TOTAL SHEETS	SHEET NO.
346	*	LAKE	469	467
STA.	TO STA.			
FED. ROAD DIST. NO.	ILLINOIS	FED. AID PROJECT		
		* 125X-HB-(1&2) R-1		
REVISIONS	DATE			
NAME	DATE			
ANNA ZYSMAN	6/17/08			

DATE	BY
DATE	BY
DATE	BY
DATE	BY

DATE	BY
DATE	BY
DATE	BY
DATE	BY

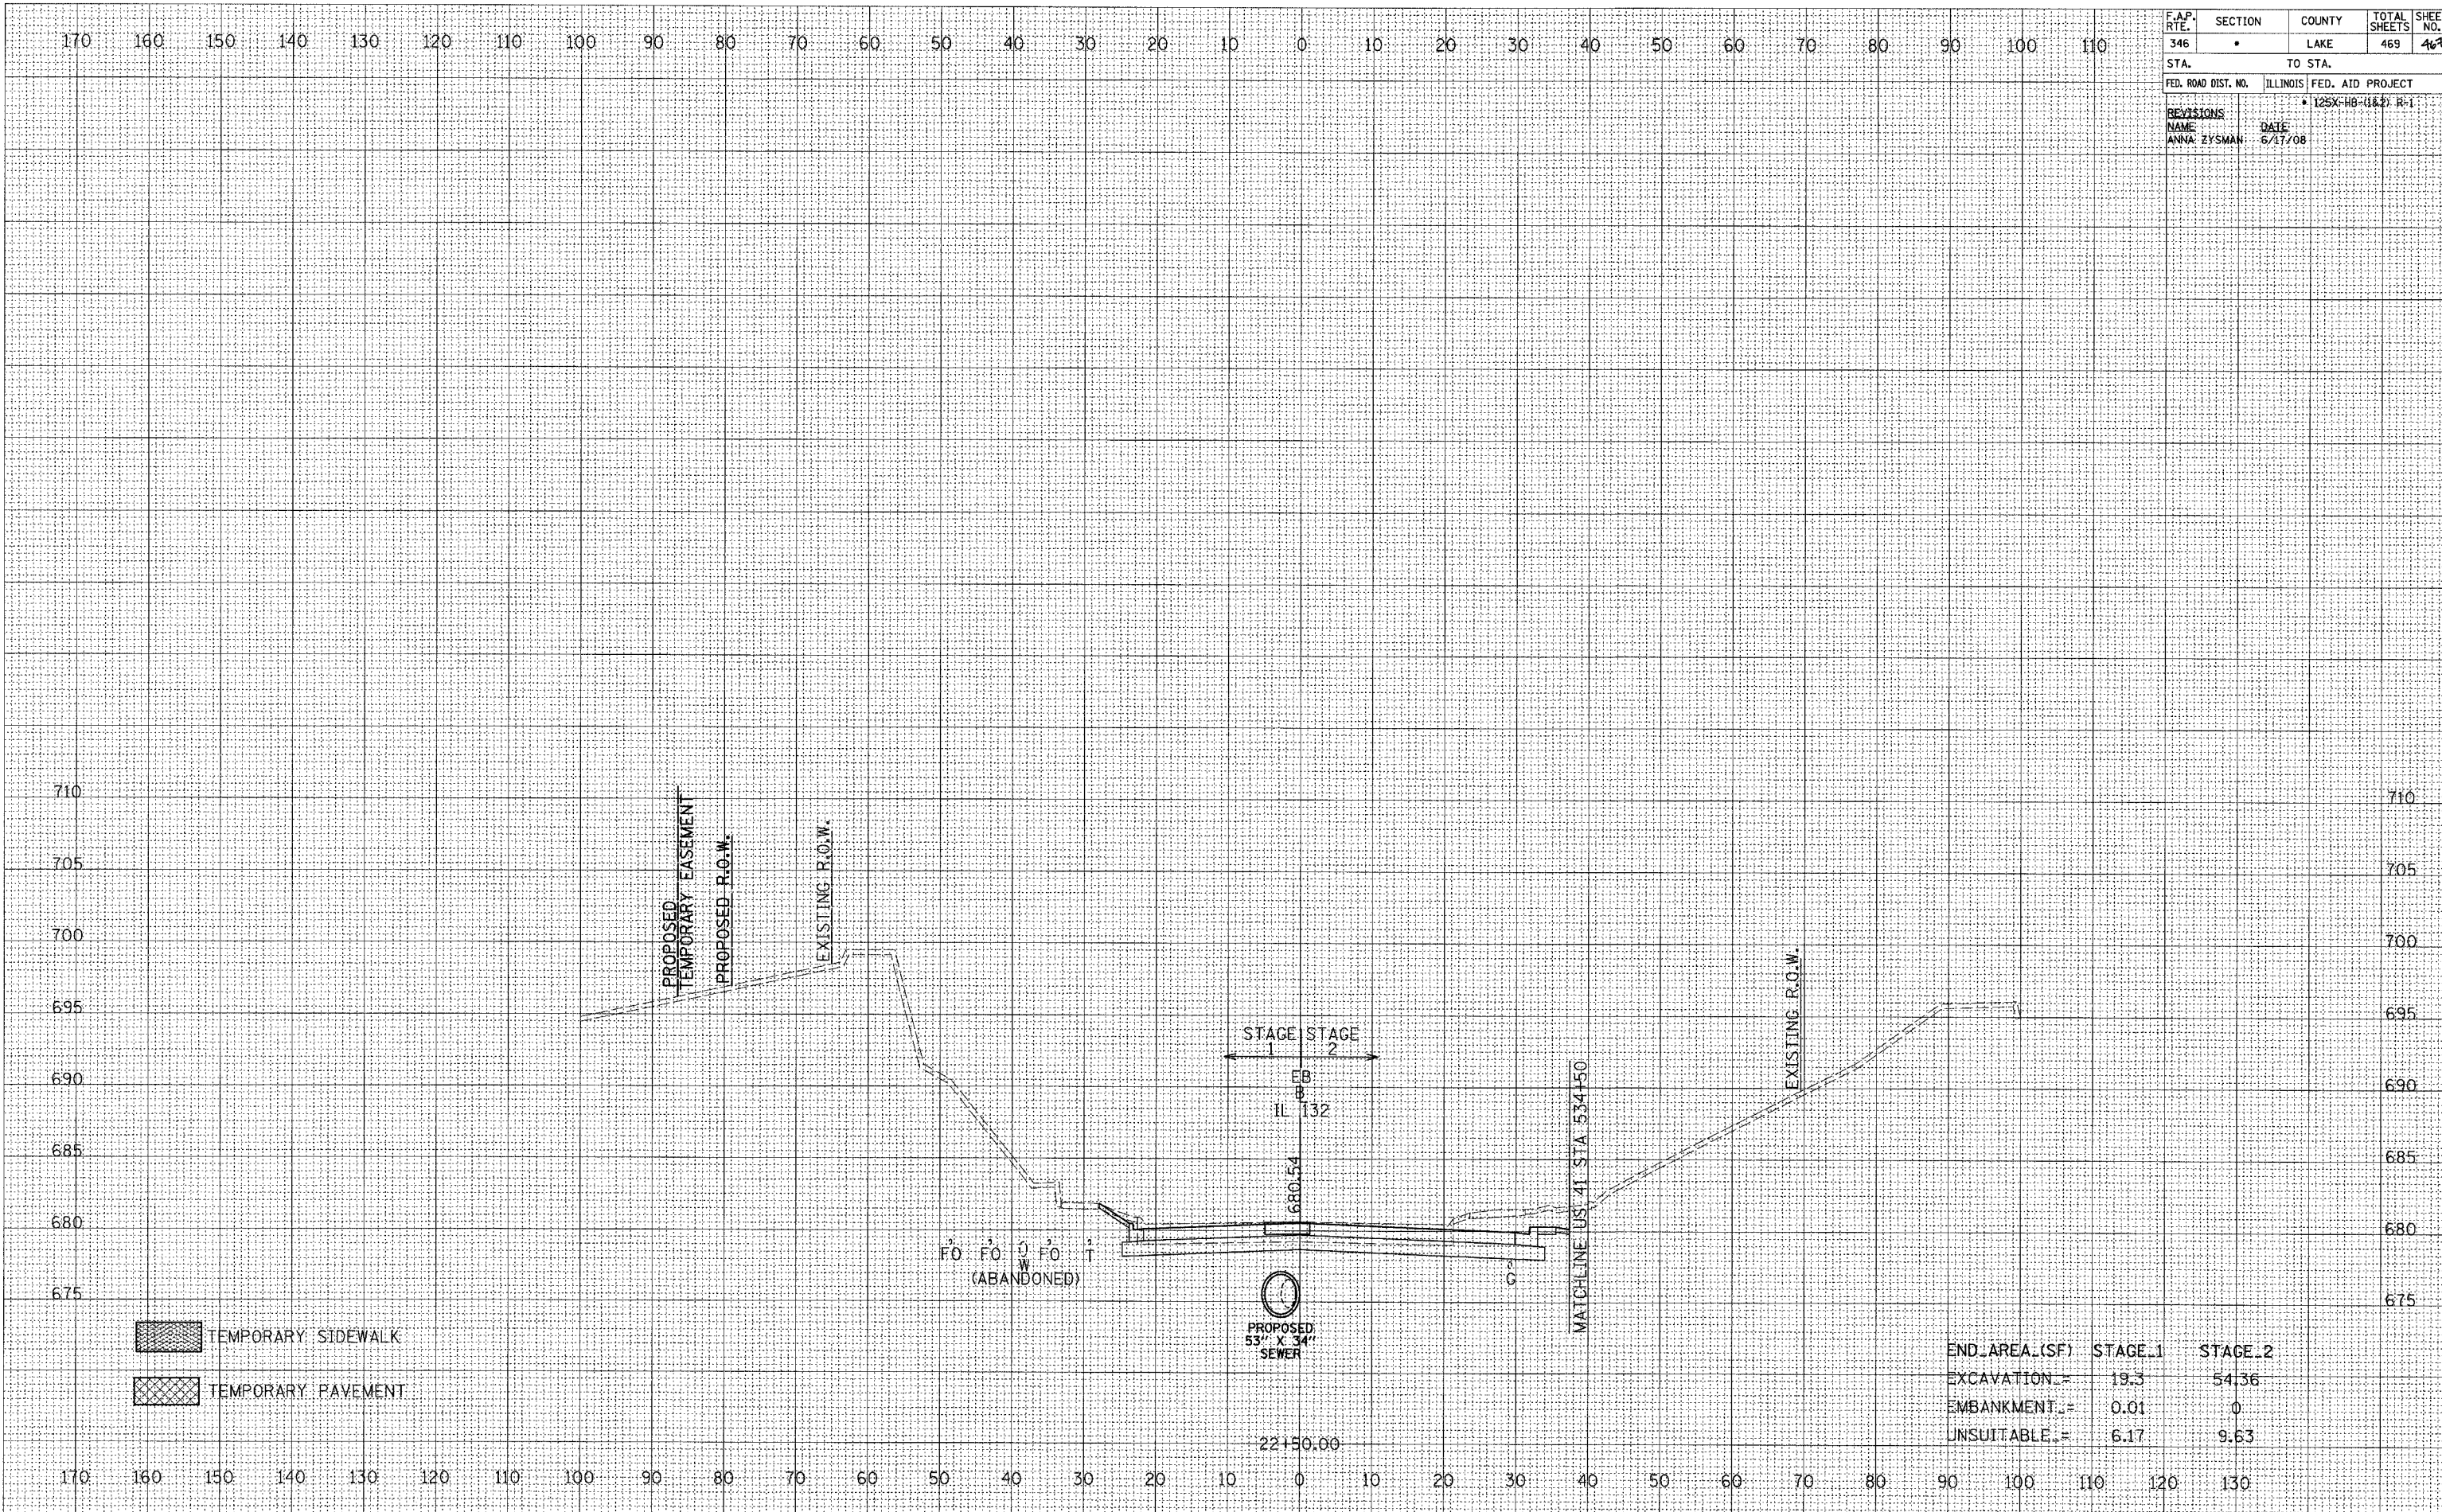

END AREA (SF)	STAGE 1	STAGE 2
EXCAVATION	19.3	54.36
EMBANKMENT	0.01	0
UNSUITABLE	6.17	9.63

22150.00