


F.A.P. RTE. 346	SECTION •	COUNTY LAKE	TOTAL SHEETS 469	SHEET NO. 468A
STA.		TO STA.		
FED. ROAD DIST. NO.		ILLINOIS FED. AID PROJECT		
		• 125X-HB-(1&2) R-1		
REVISIONS		DATE		
NAME ANNA ZYSMAN		6/17/98		

DATE	BY
FINAL SURVEY	
PLOTTED	
NOTE BOOK	
AREAS	
CHECKED	
NO.	

DATE	BY
ORIGINAL SURVEY	
PLOTTED	
NOTE BOOK	
AREAS	
CHECKED	
NO.	

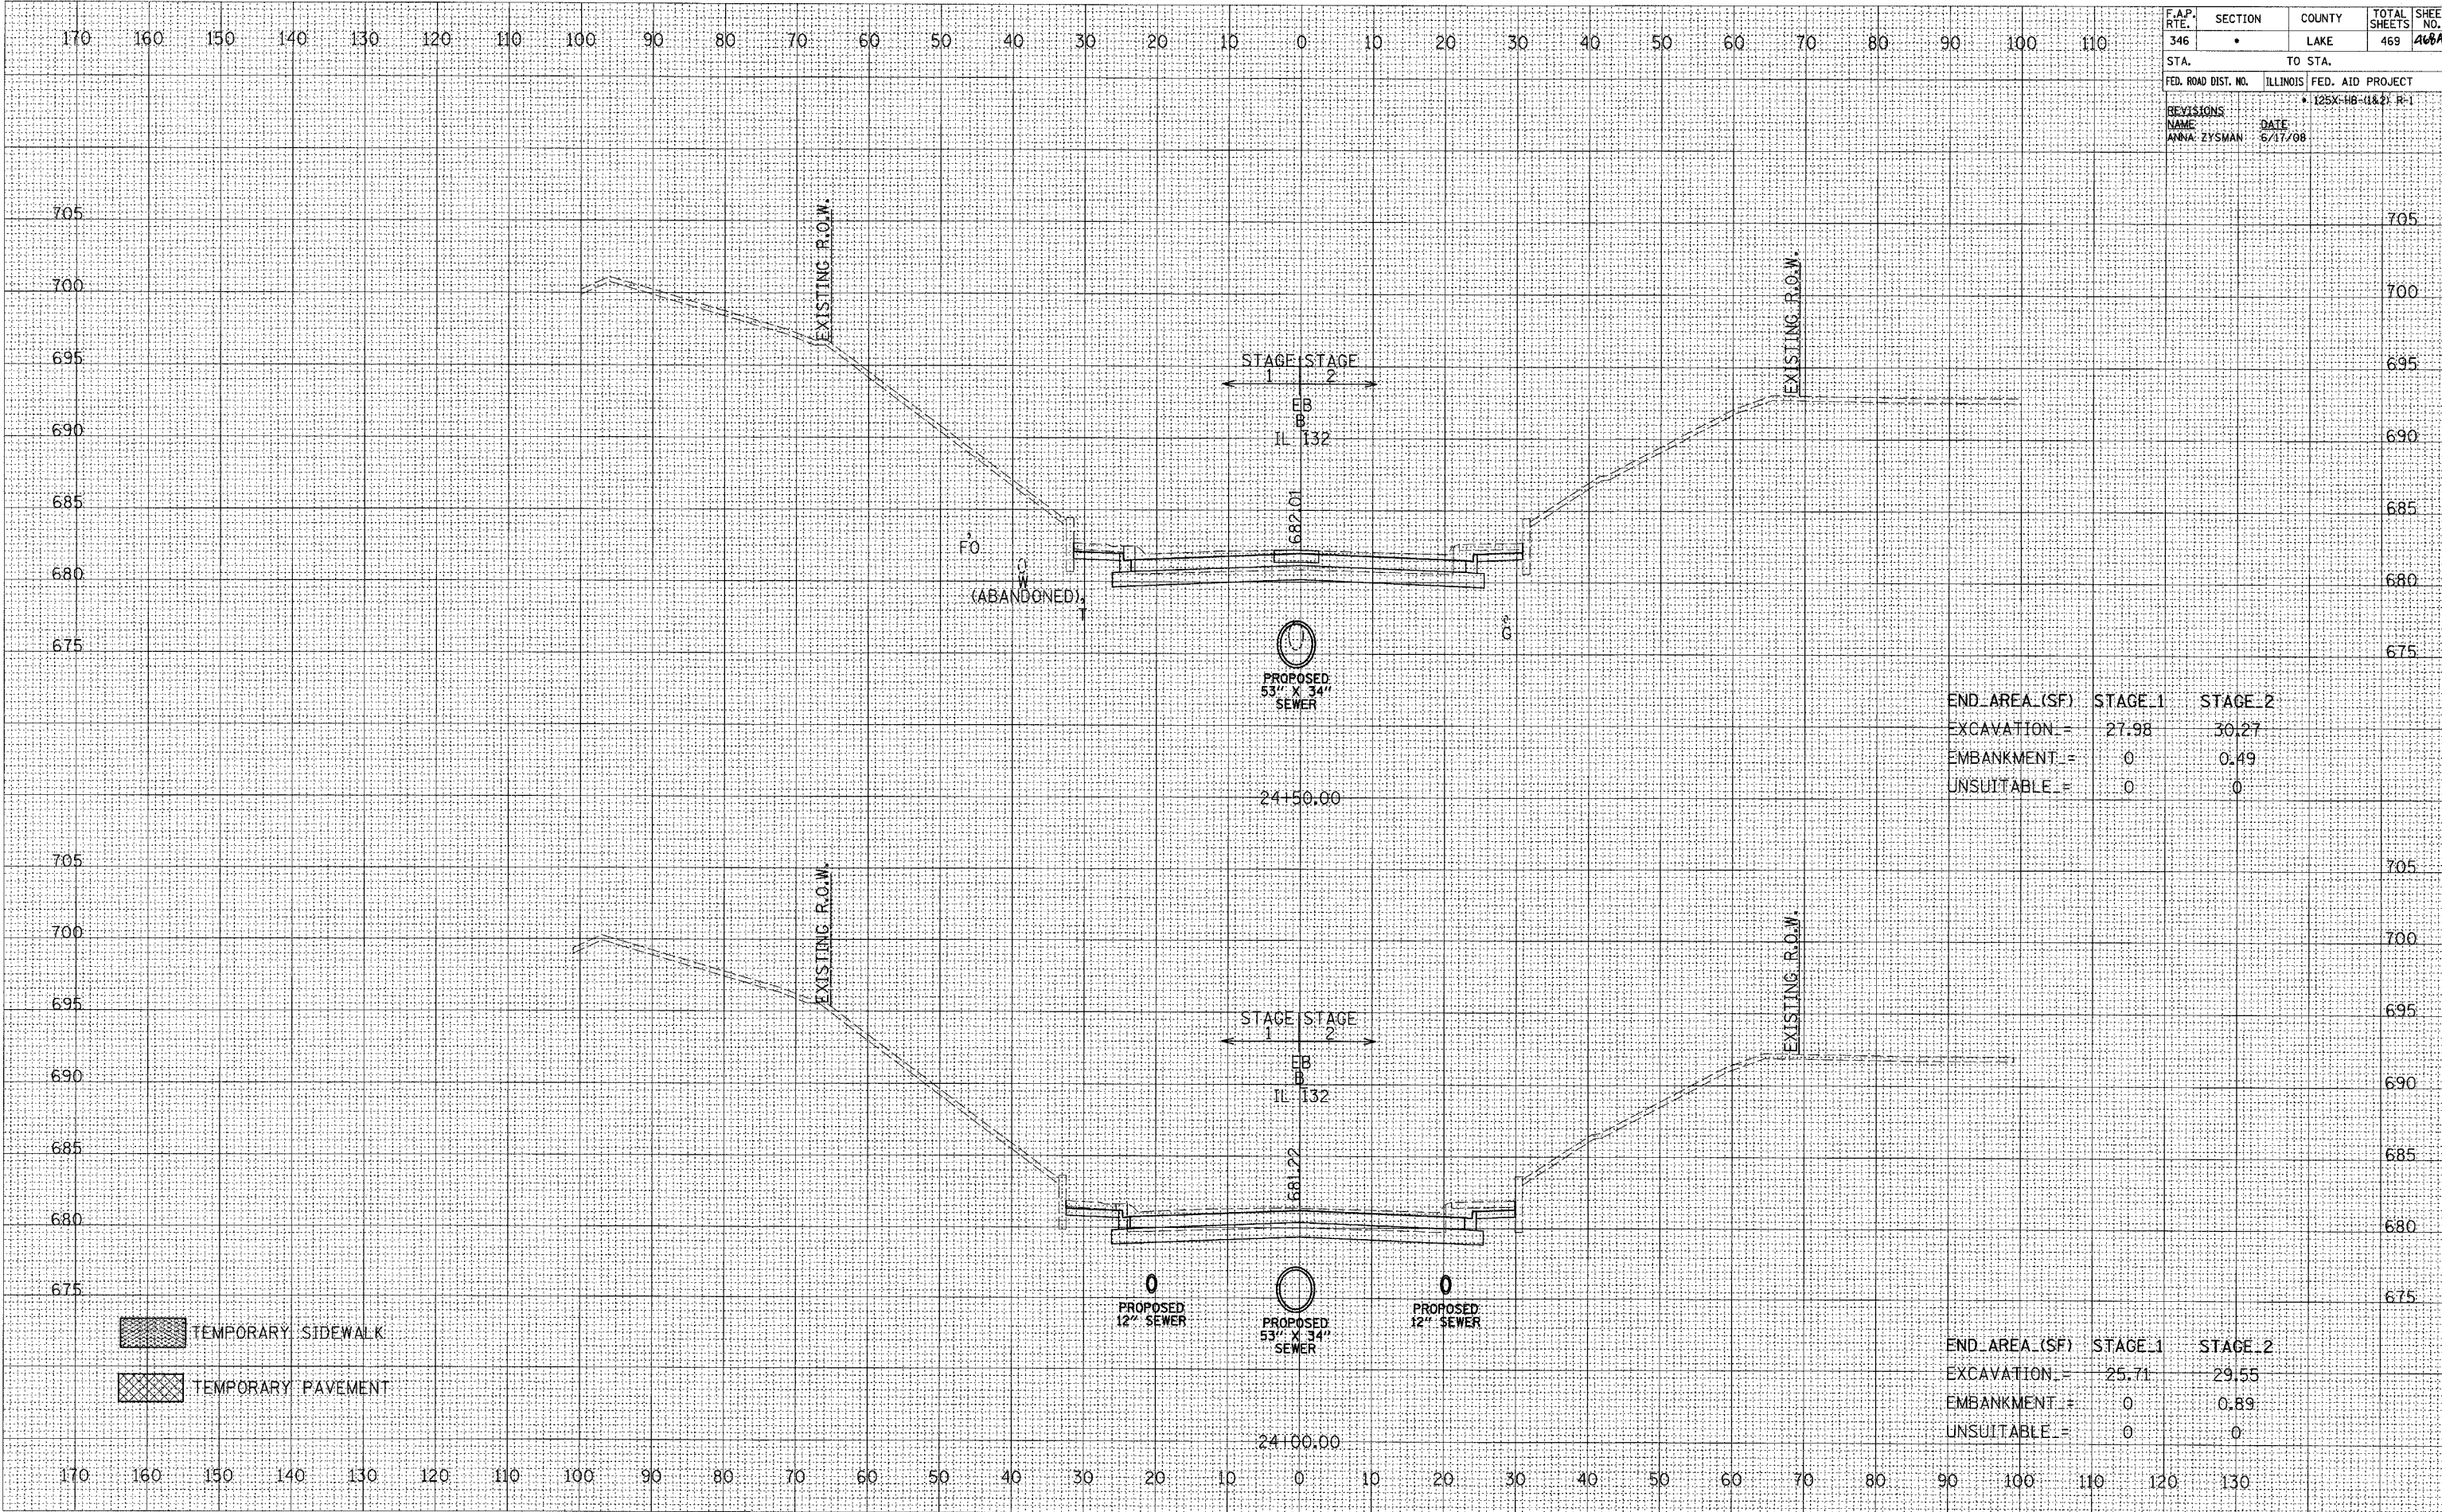

END AREA (SF)	STAGE 1	STAGE 2
EXCAVATION =	27.98	30.27
EMBANKMENT =	0	0.49
UNSUITABLE =	0	0

END AREA (SF)	STAGE 1	STAGE 2
EXCAVATION =	25.71	29.55
EMBANKMENT =	0	0.89
UNSUITABLE =	0	0