


F.A.P. RTE.	SECTION	COUNTY	TOTAL SHEETS	SHEET NO.
346	•	LAKE	469	449
STA.	TO STA.			
FED. ROAD DIST. NO.	ILLINOIS	FED. AID PROJECT	• 125X-HB-(1&2) R-1	
REVISIONS		NAME	DATE	
		ANNA ZYSMAN	6/17/08	

FINAL SURVEY	SURVEYED	DATE
NOTE BOOK	PLOTTED	
NO.	DATE	
	AREAS CHECKED	

ORIGINAL SURVEY	SURVEYED	DATE
NOTE BOOK	PLOTTED	
NO.	DATE	
	AREAS CHECKED	

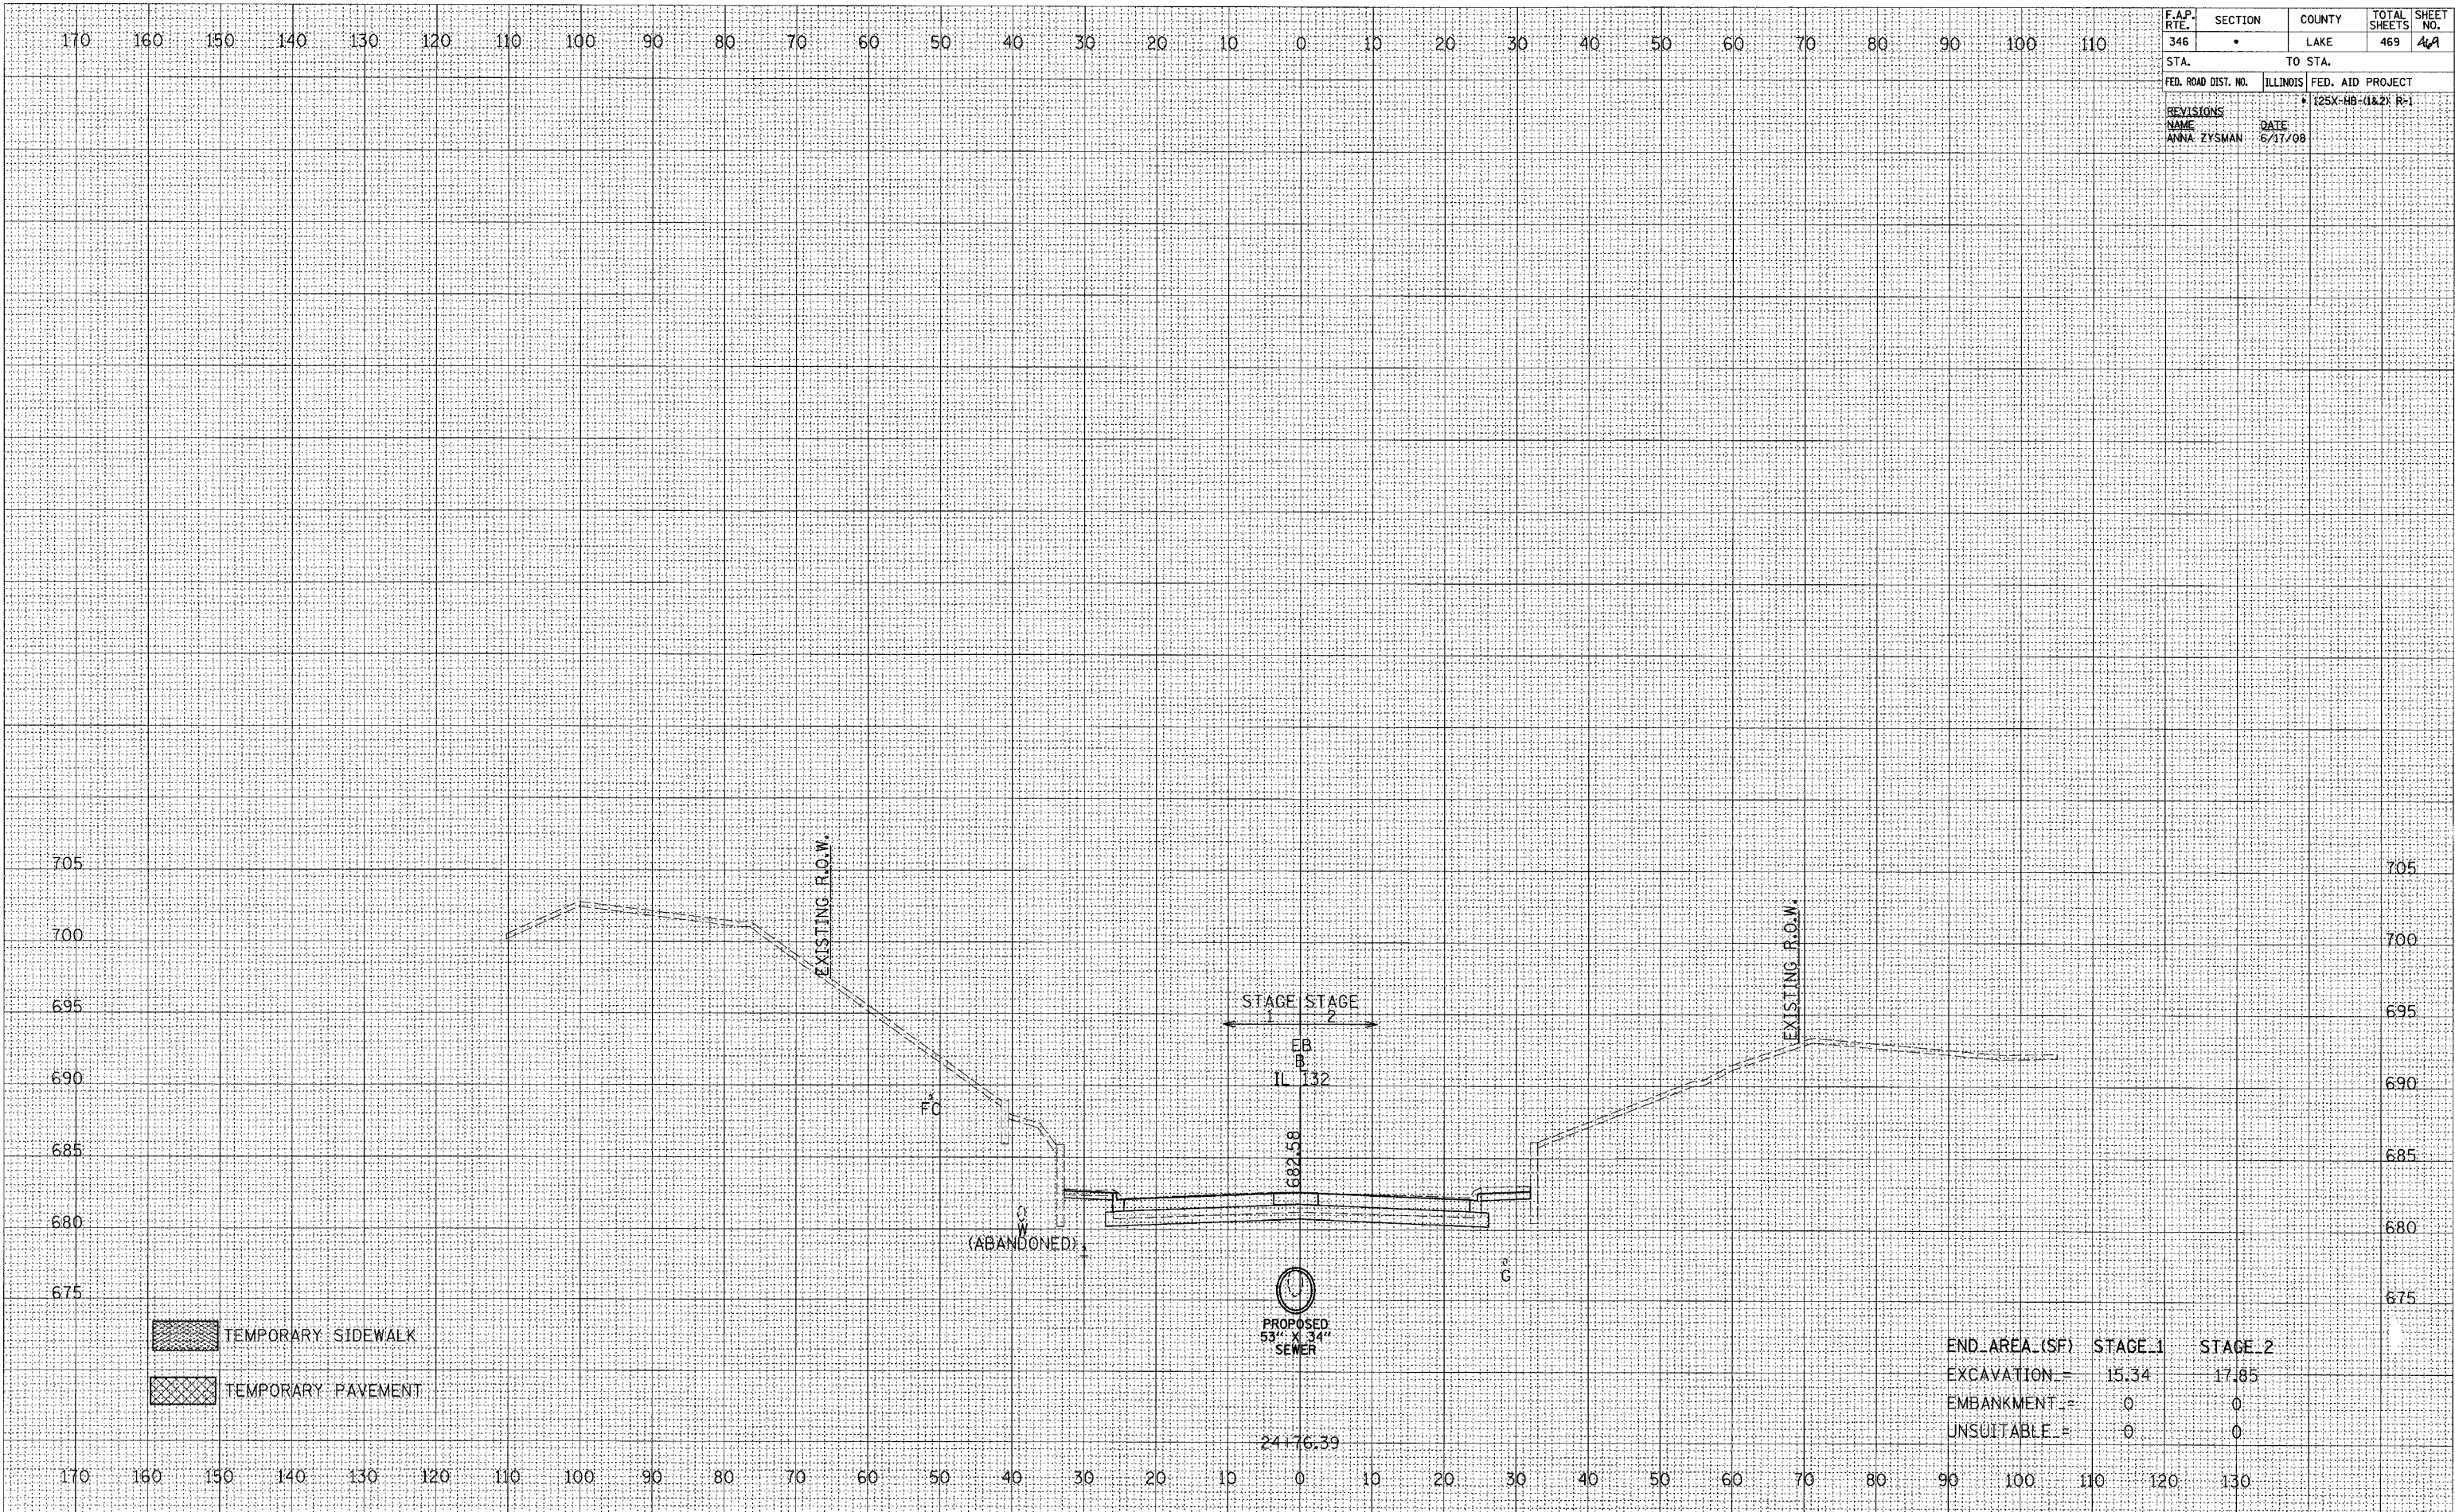

- TEMPORARY SIDEWALK
- TEMPORARY PAVEMENT

END AREA (SF)	STAGE 1	STAGE 2
EXCAVATION =	15.34	17.85
EMBANKMENT =	0	0
UNSUITABLE =	0	0