

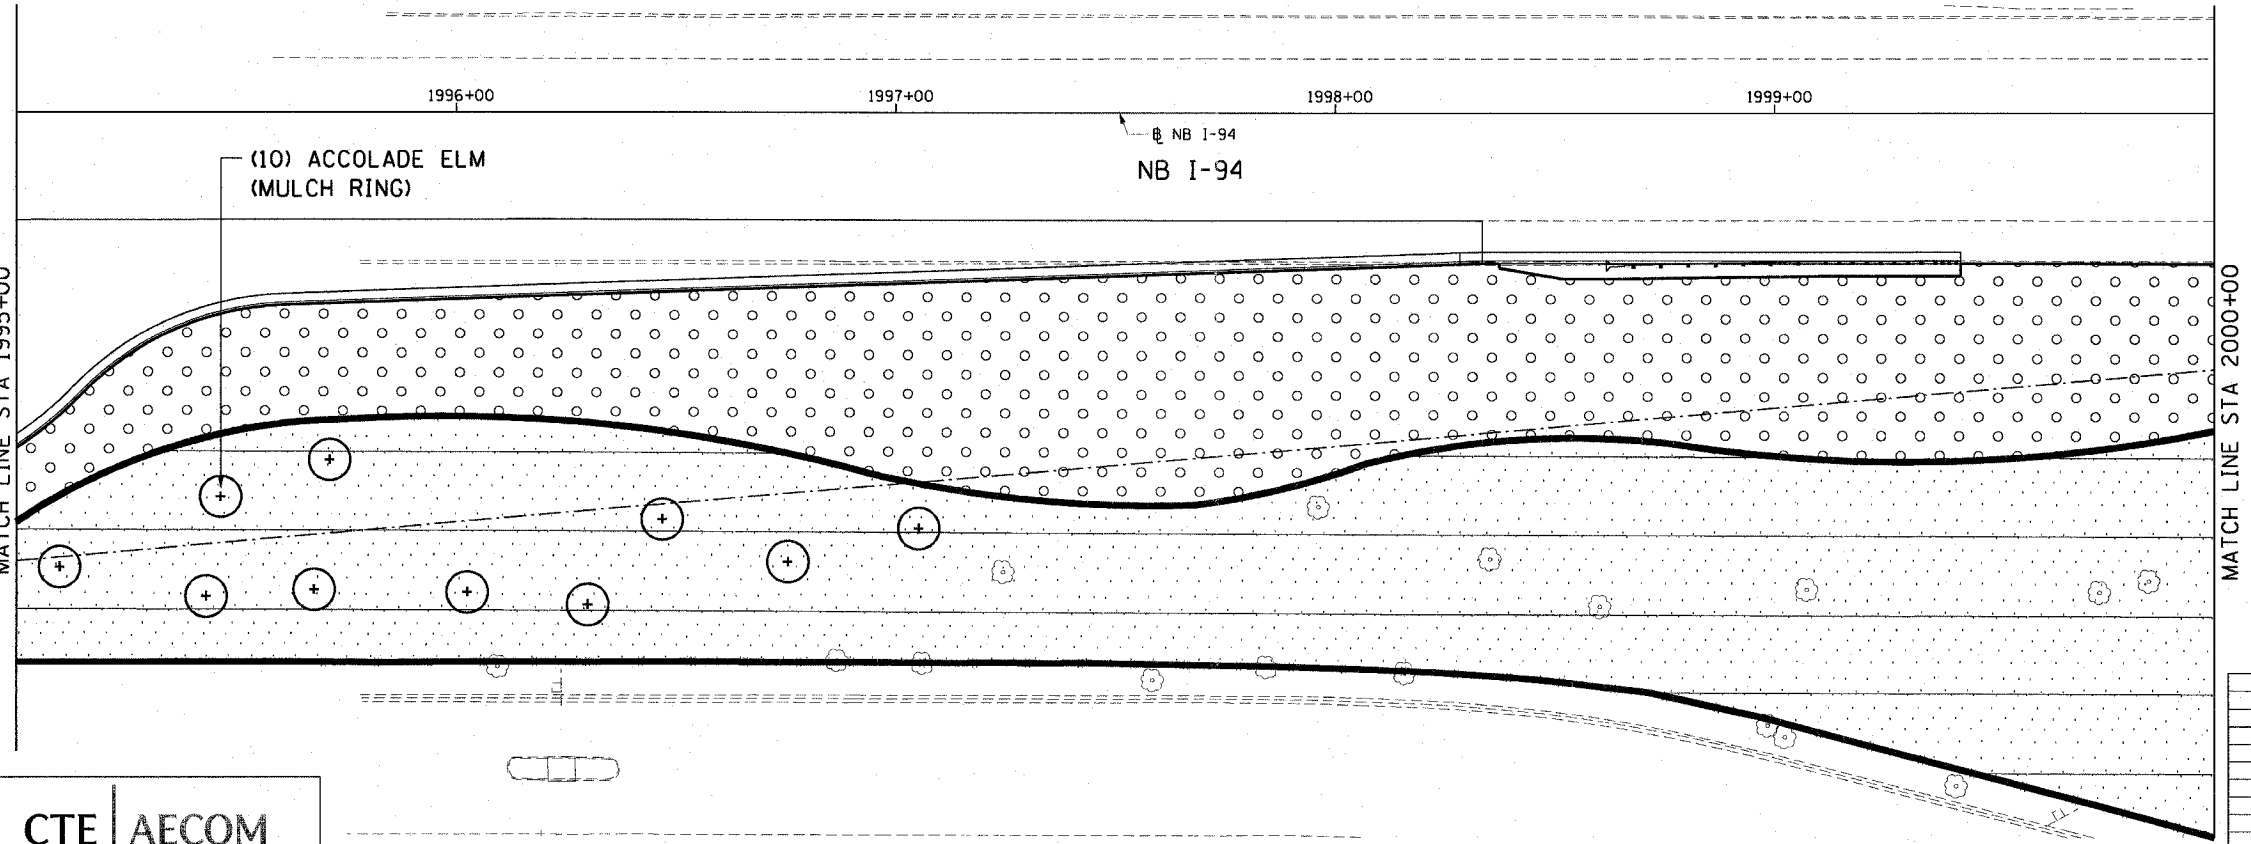


F.A.I. RTE.	SECTION	COUNTY	TOTAL SHEETS	SHEET NO.
90/94	2005-066 LS	COOK	77	26
STA. BEGIN	TO STA. 2000+00			
FED. ROAD DIST. NO. 1		ILLINOIS	FED. AID PROJECT	
60A72				

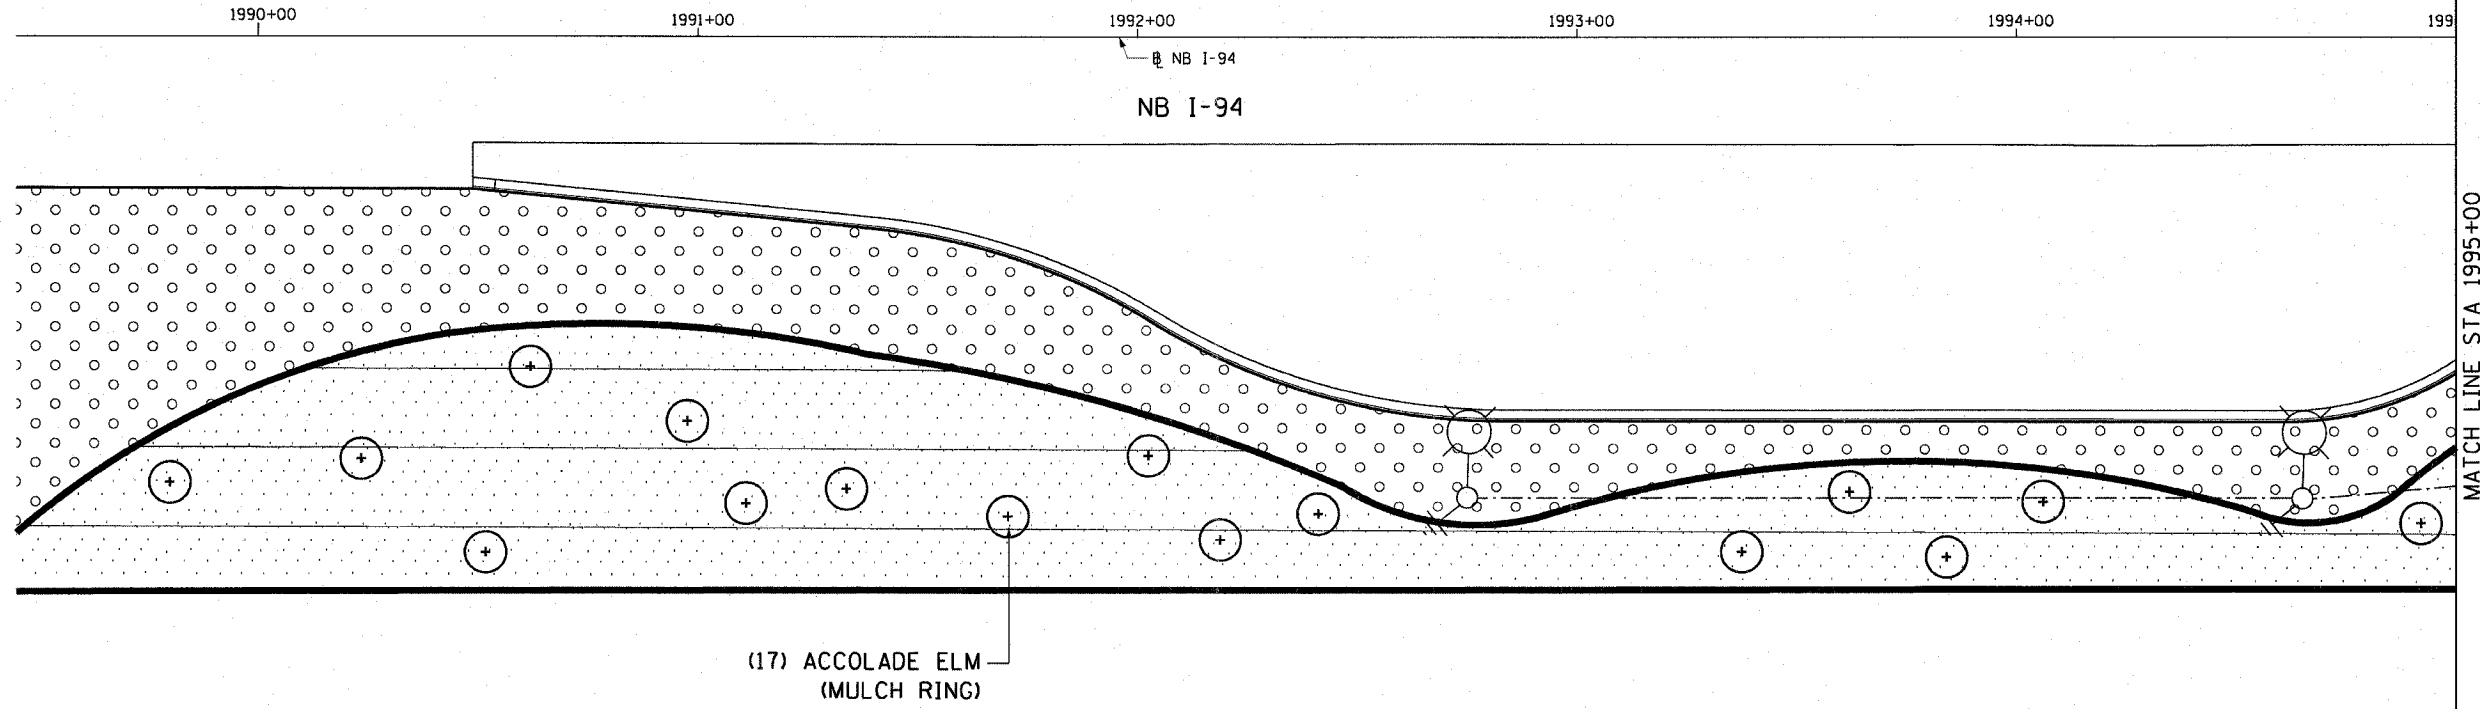

CTE | AECOM

REVISIONS	NAME	DATE

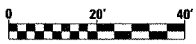

SHT-17 of 67  
 ILLINOIS DEPARTMENT OF TRANSPORTATION  
 F.A.I. 90/94 (DAN RYAN EXPRESSWAY)  
 NB ROADSIDE EMBANKMENT LANDSCAPE  
 PROPOSED IMPROVEMENT  
 I-57 INTERCHANGE TO 31ST STREET  
 SCALE: 1"=20'  
 DATE: JUNE 2008  
 DRAWN BY: LAM  
 CHECKED BY: JWM

P:\A\468\04\1-30-roadside embankment\17-22a.dwg 6/19/2008 6:55:33 PM