



F.A.I. RTE.	SECTION	COUNTY	TOTAL SHEETS	SHEET NO.
90/94	2005-066 LS	COOK	77	37
STA. 2254+00	TO STA. 2264+00			
FED. ROAD DIST. NO. 1		ILLINOIS	FED. AID PROJECT	
60A72				

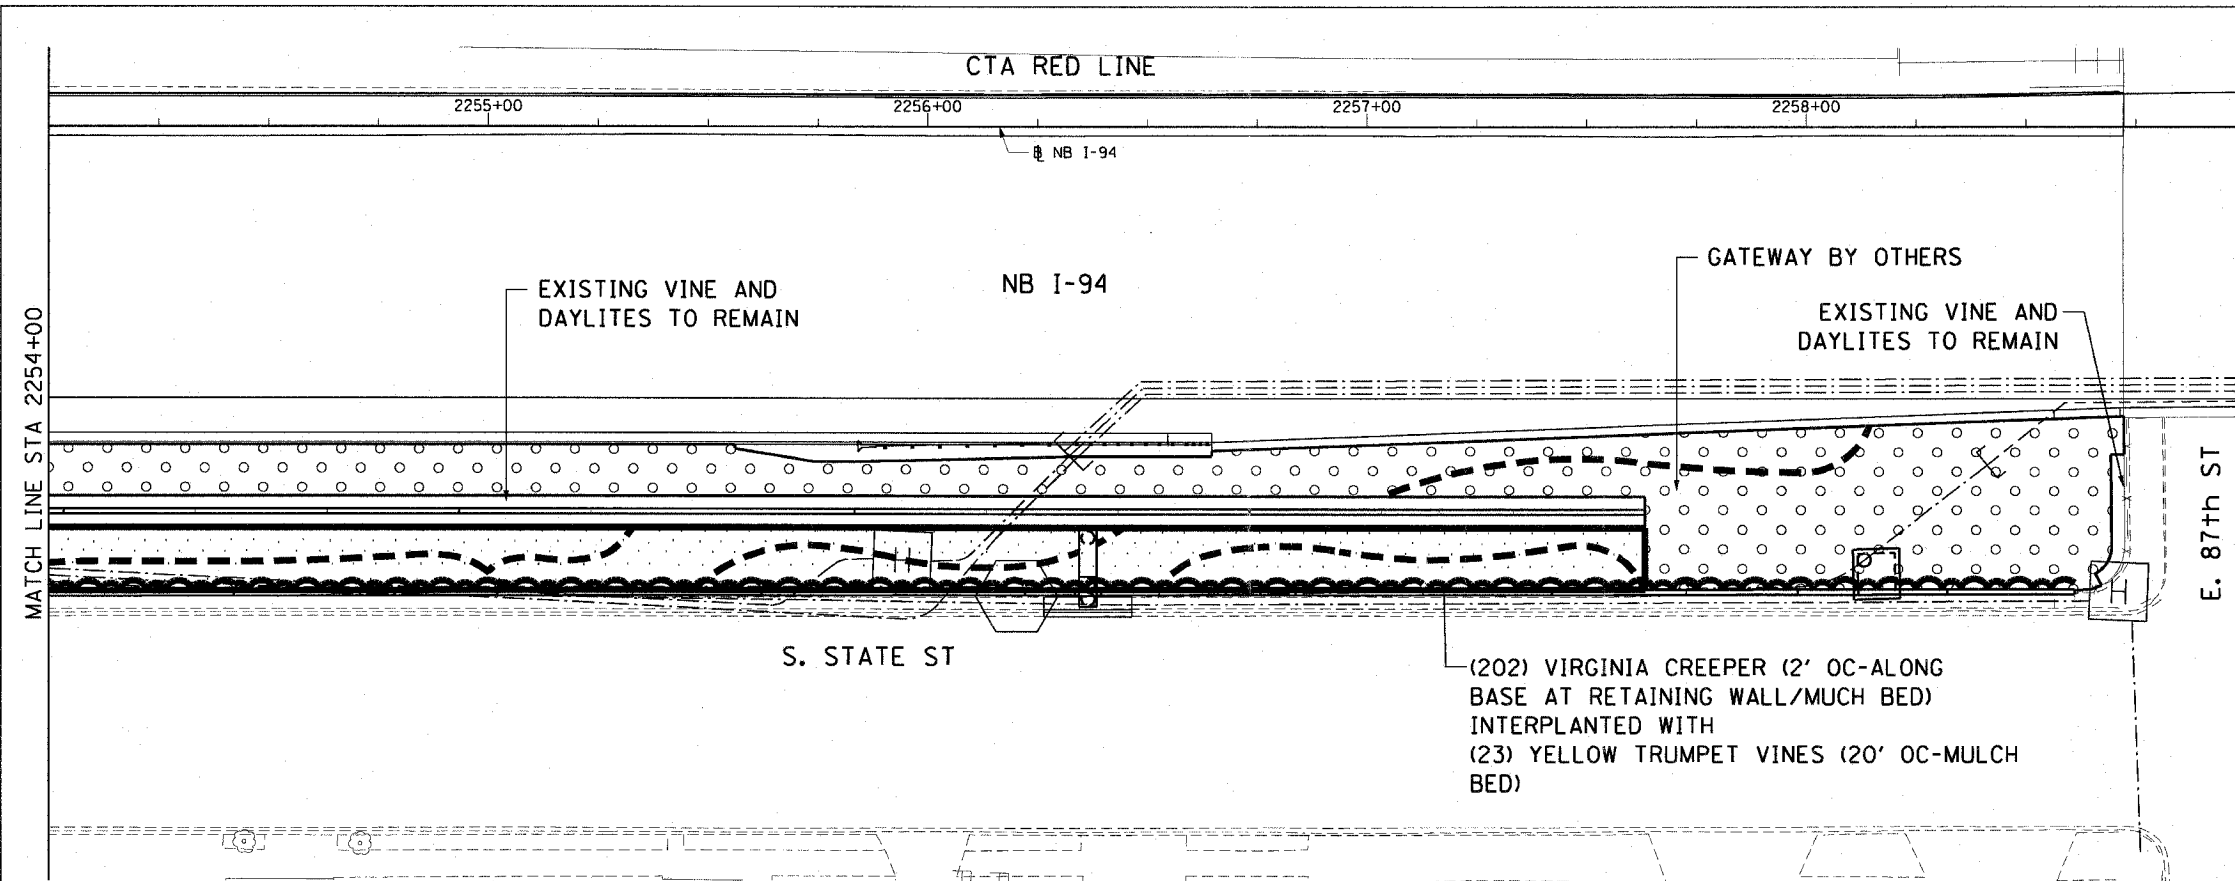

MATCH LINE STA 2254+00

E. 87th ST

MATCH LINE STA 2259+00

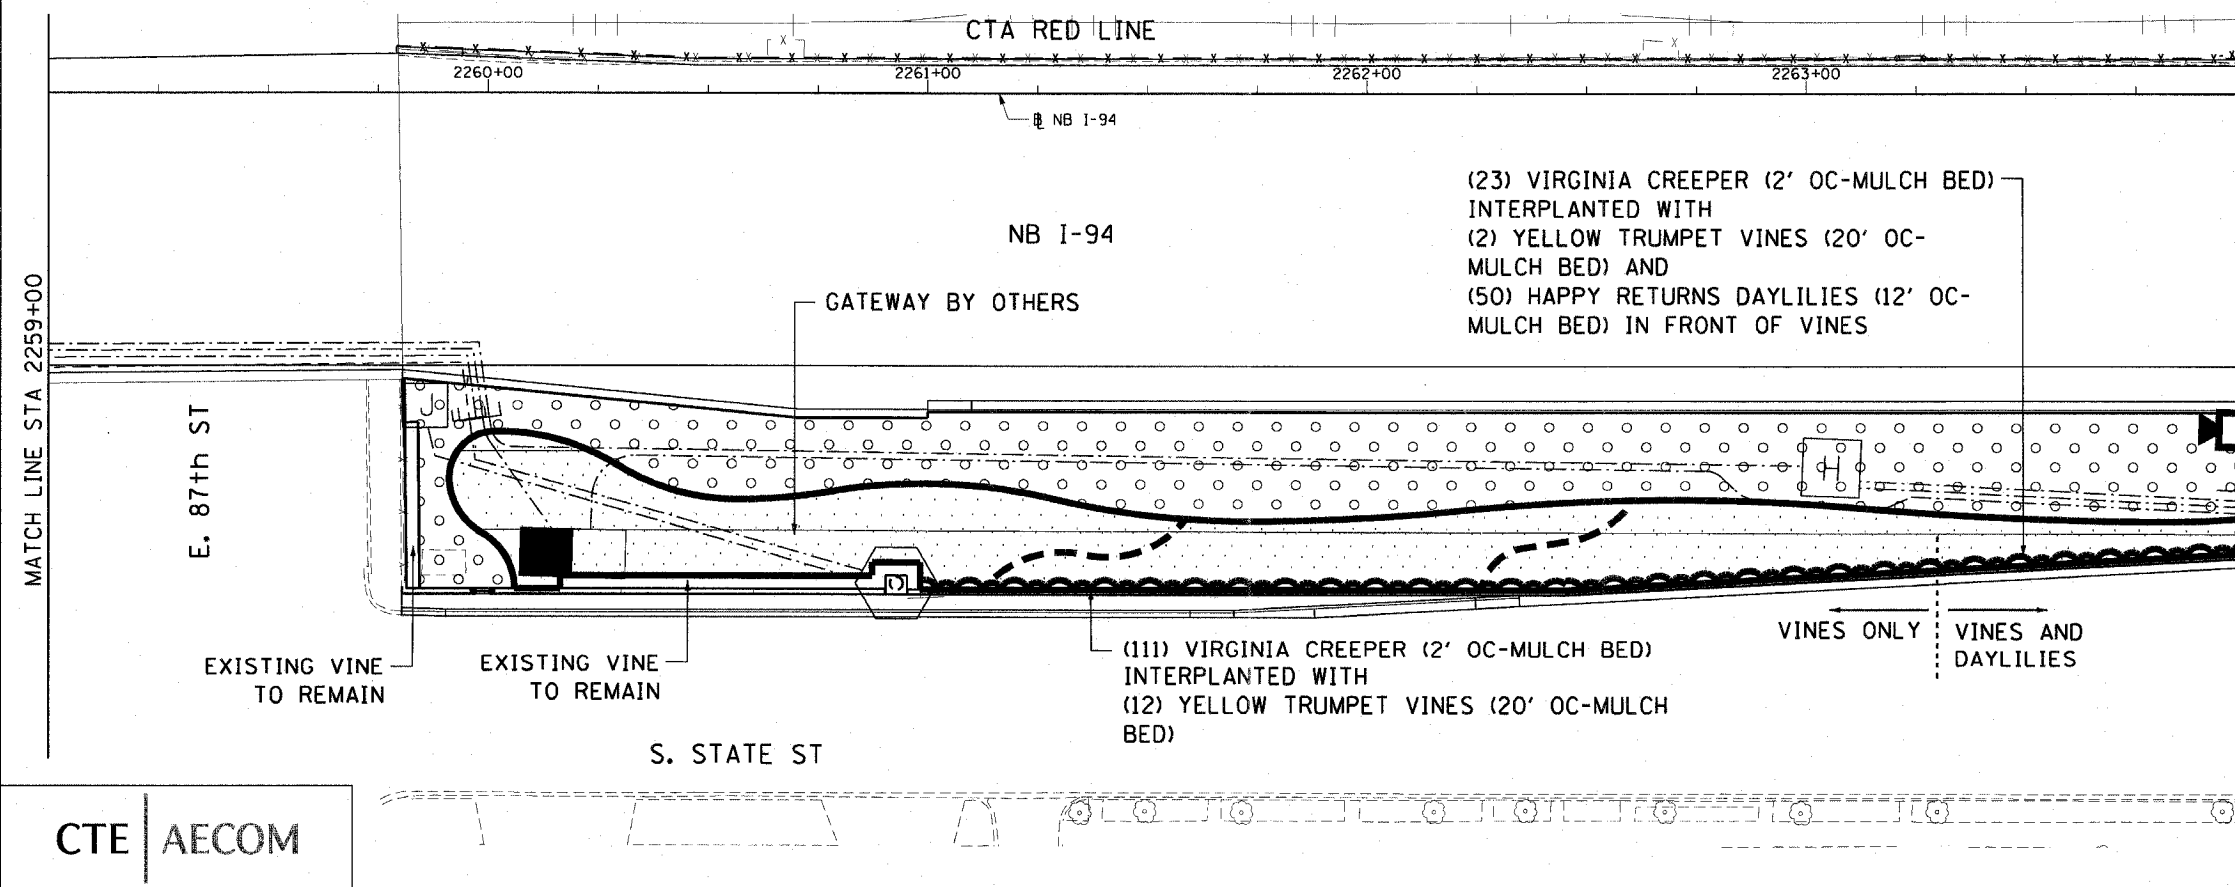

MATCH LINE STA 2259+00


E. 87th ST

MATCH LINE STA 2264+00

(23) VIRGINIA CREEPER (2' OC-MULCH BED) INTERPLANTED WITH (2) YELLOW TRUMPET VINES (20' OC-MULCH BED) AND (50) HAPPY RETURNS DAYLILIES (12' OC-MULCH BED) IN FRONT OF VINES

(11) VIRGINIA CREEPER (2' OC-MULCH BED) INTERPLANTED WITH (12) YELLOW TRUMPET VINES (20' OC-MULCH BED)

VINES ONLY VINES AND DAYLILIES

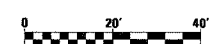

SHT-28 of 67

REVISIONS	
NAME	DATE

ILLINOIS DEPARTMENT OF TRANSPORTATION
 F.A.I. 90/94 (DAN RYAN EXPRESSWAY)
 NB ROADSIDE EMBANKMENT LANDSCAPE

PROPOSED IMPROVEMENT
 I-57 INTERCHANGE TO 31ST STREET

SCALE: 1"=20'
 DATE: JUNE 2008

DRAWN BY: LAM
 CHECKED BY: JWM

CTE | AECOM

F:\p\0465\01\1-30-roadside embankment\sh28\1-30-roadside embankment.shx 22/08/2008 6:56:30 PM