
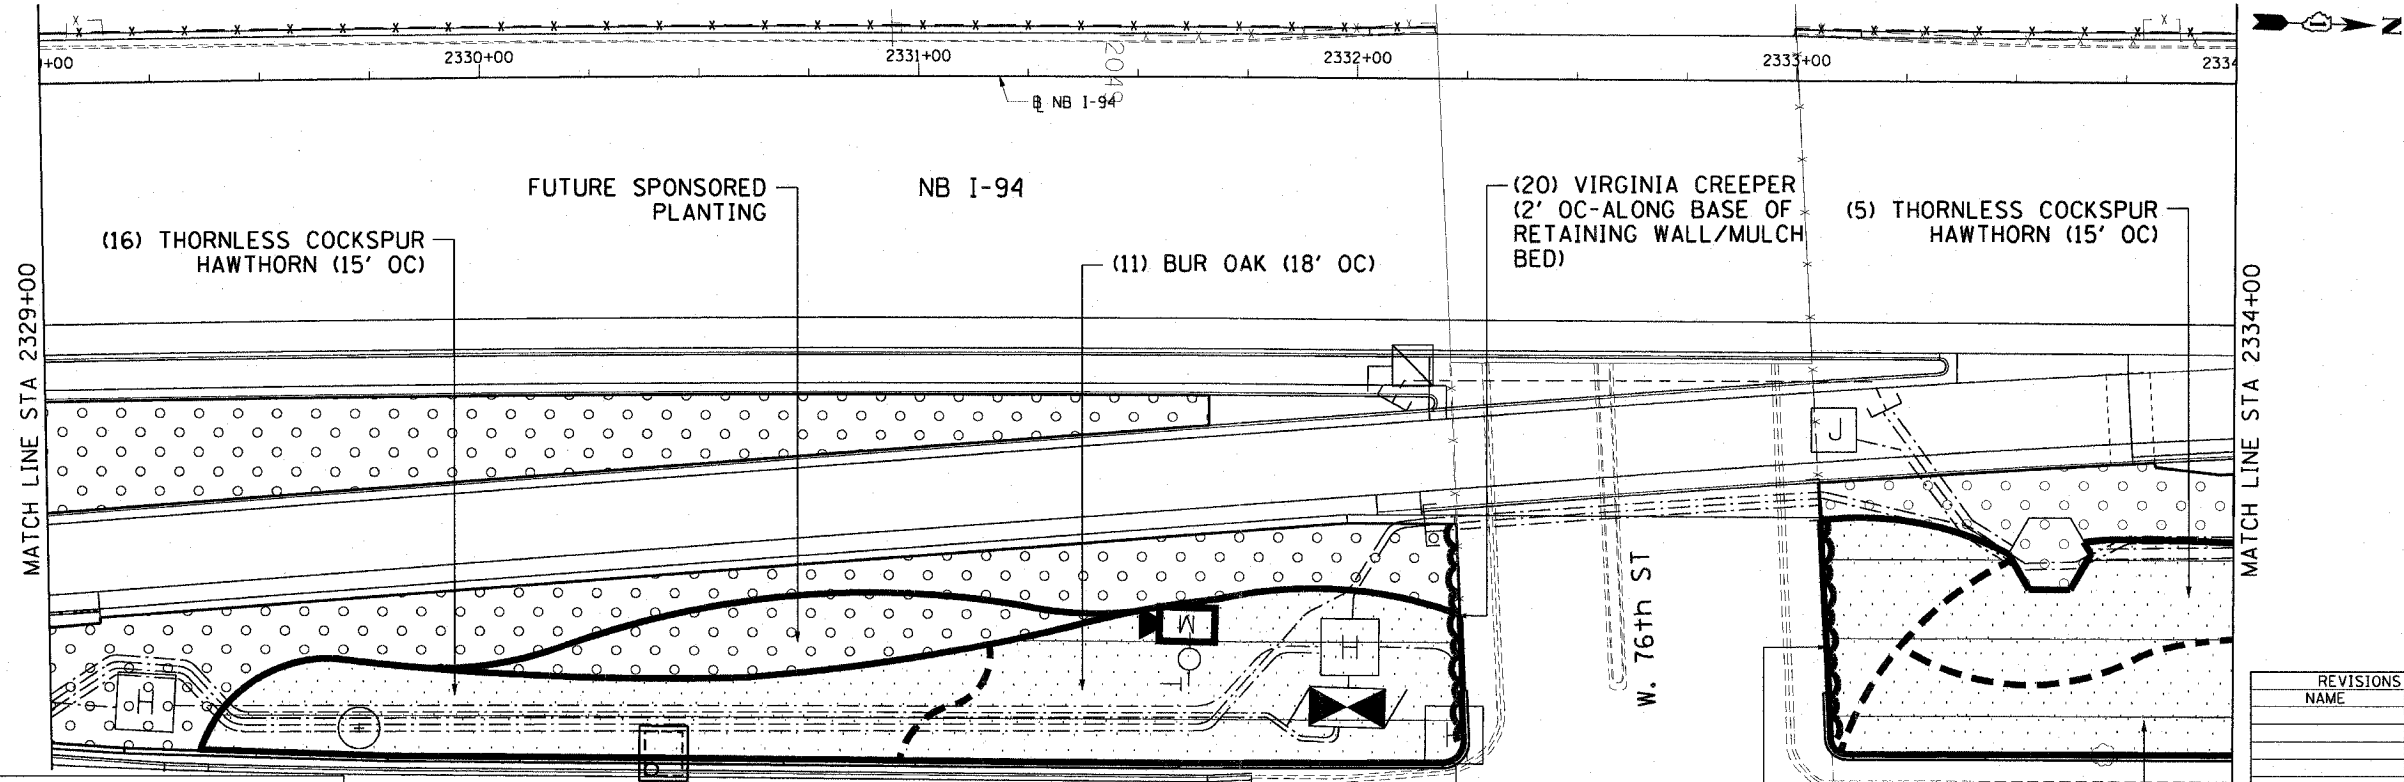


F.A.I. RTE.	SECTION	COUNTY	TOTAL SHEETS	SHEET NO.
90/94	2005-066 LS	COOK	77	44
STA. 2324+00		TO STA. 2334+00		
FED. ROAD DIST. NO. 1 ILLINOIS FED. AID PROJECT				
60A72				

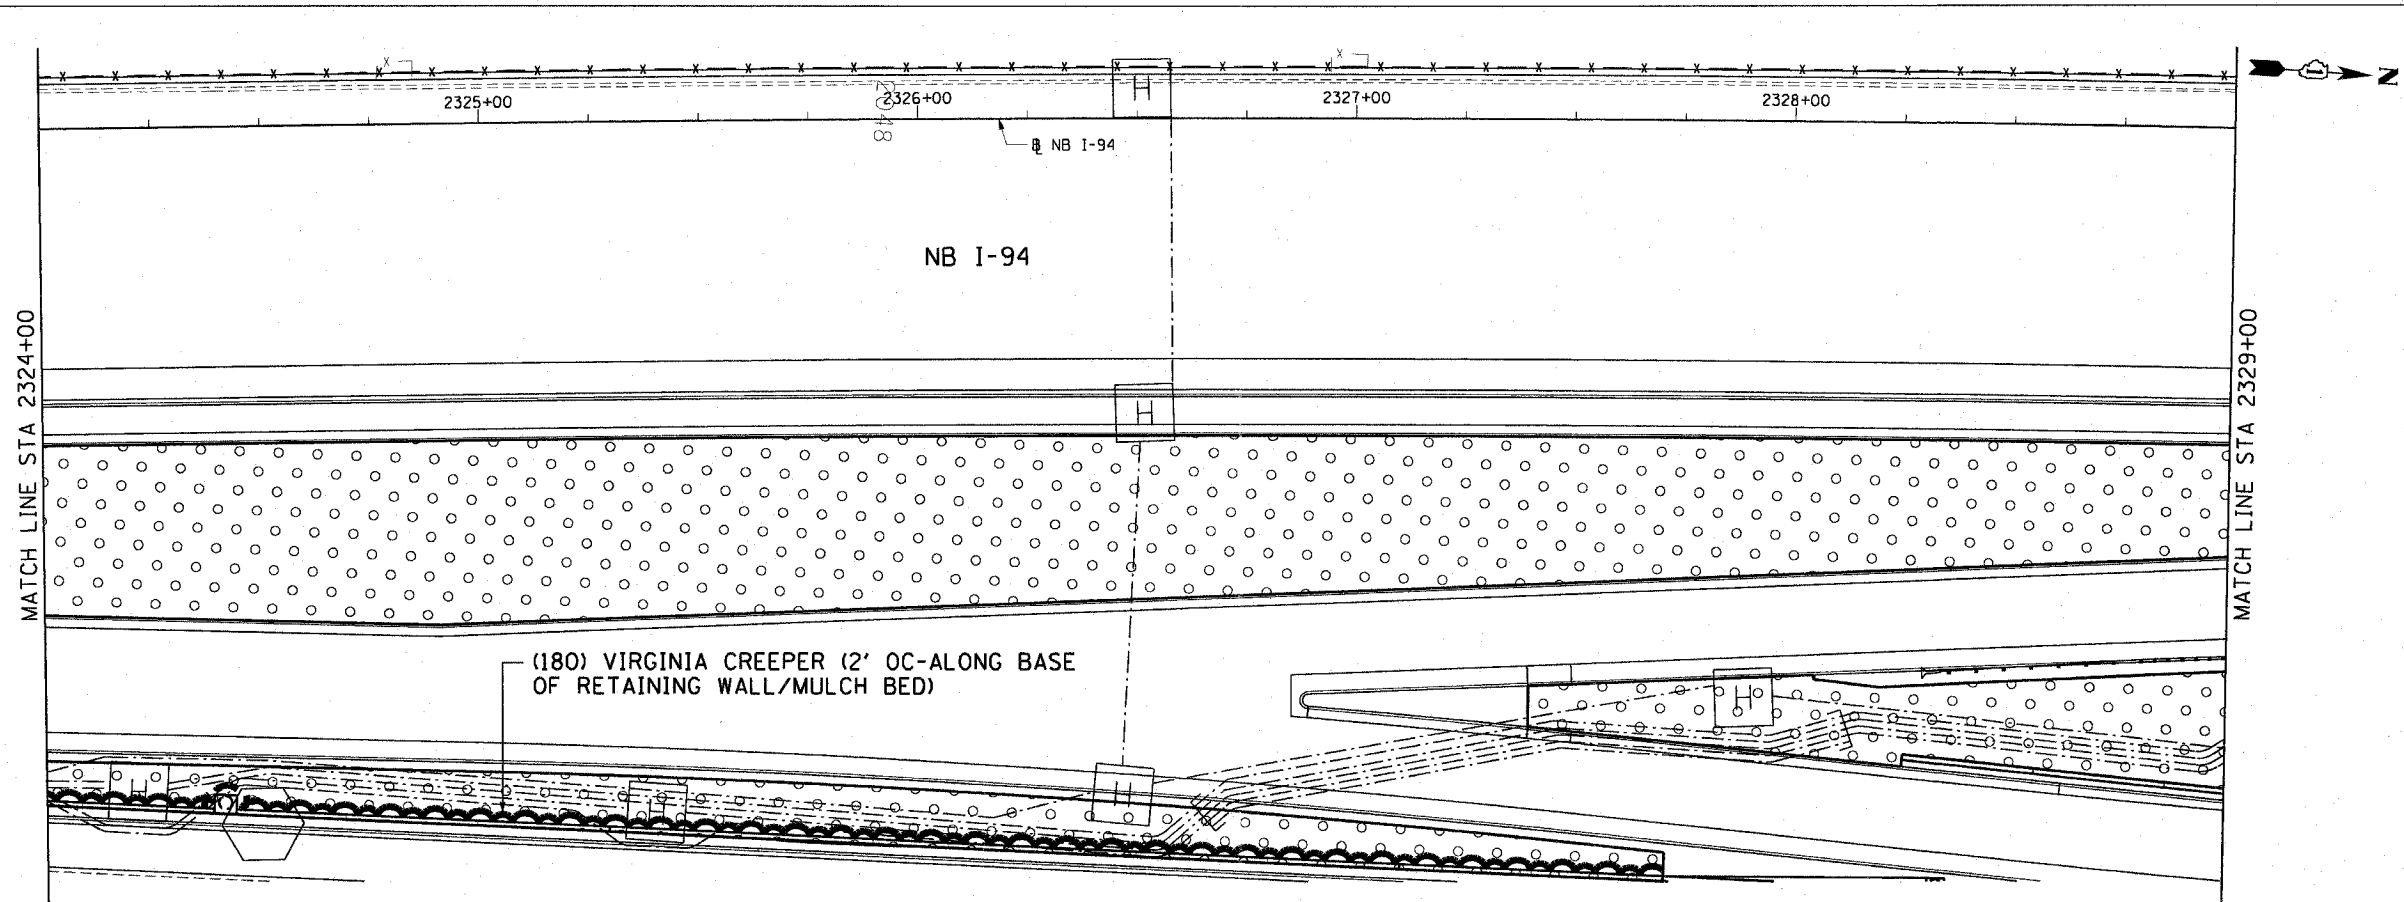

CTE | AECOM

S. STATE ST

(20) VIRGINIA CREEPER (2' OC-ALONG BASE OF RETAINING WALL/MULCH BED)

(4) BUR OAK (18' OC)



SHT-35 of 67

REVISIONS	
NAME	DATE

ILLINOIS DEPARTMENT OF TRANSPORTATION  
F.A.I. 90/94 (DAN RYAN EXPRESSWAY)  
NB ROADSIDE EMBANKMENT LANDSCAPE

PROPOSED IMPROVEMENT  
I-57 INTERCHANGE TO 31ST STREET

SCALE: 1"=20'  
DATE: JUNE 2008

DRAWN BY: LAM  
CHECKED BY: JWM

P:\40465\Civil\30-roadside\_embankment\sta\2324\_nb\vs220315\_22a.dwg 6/26/08 3:19:2008