
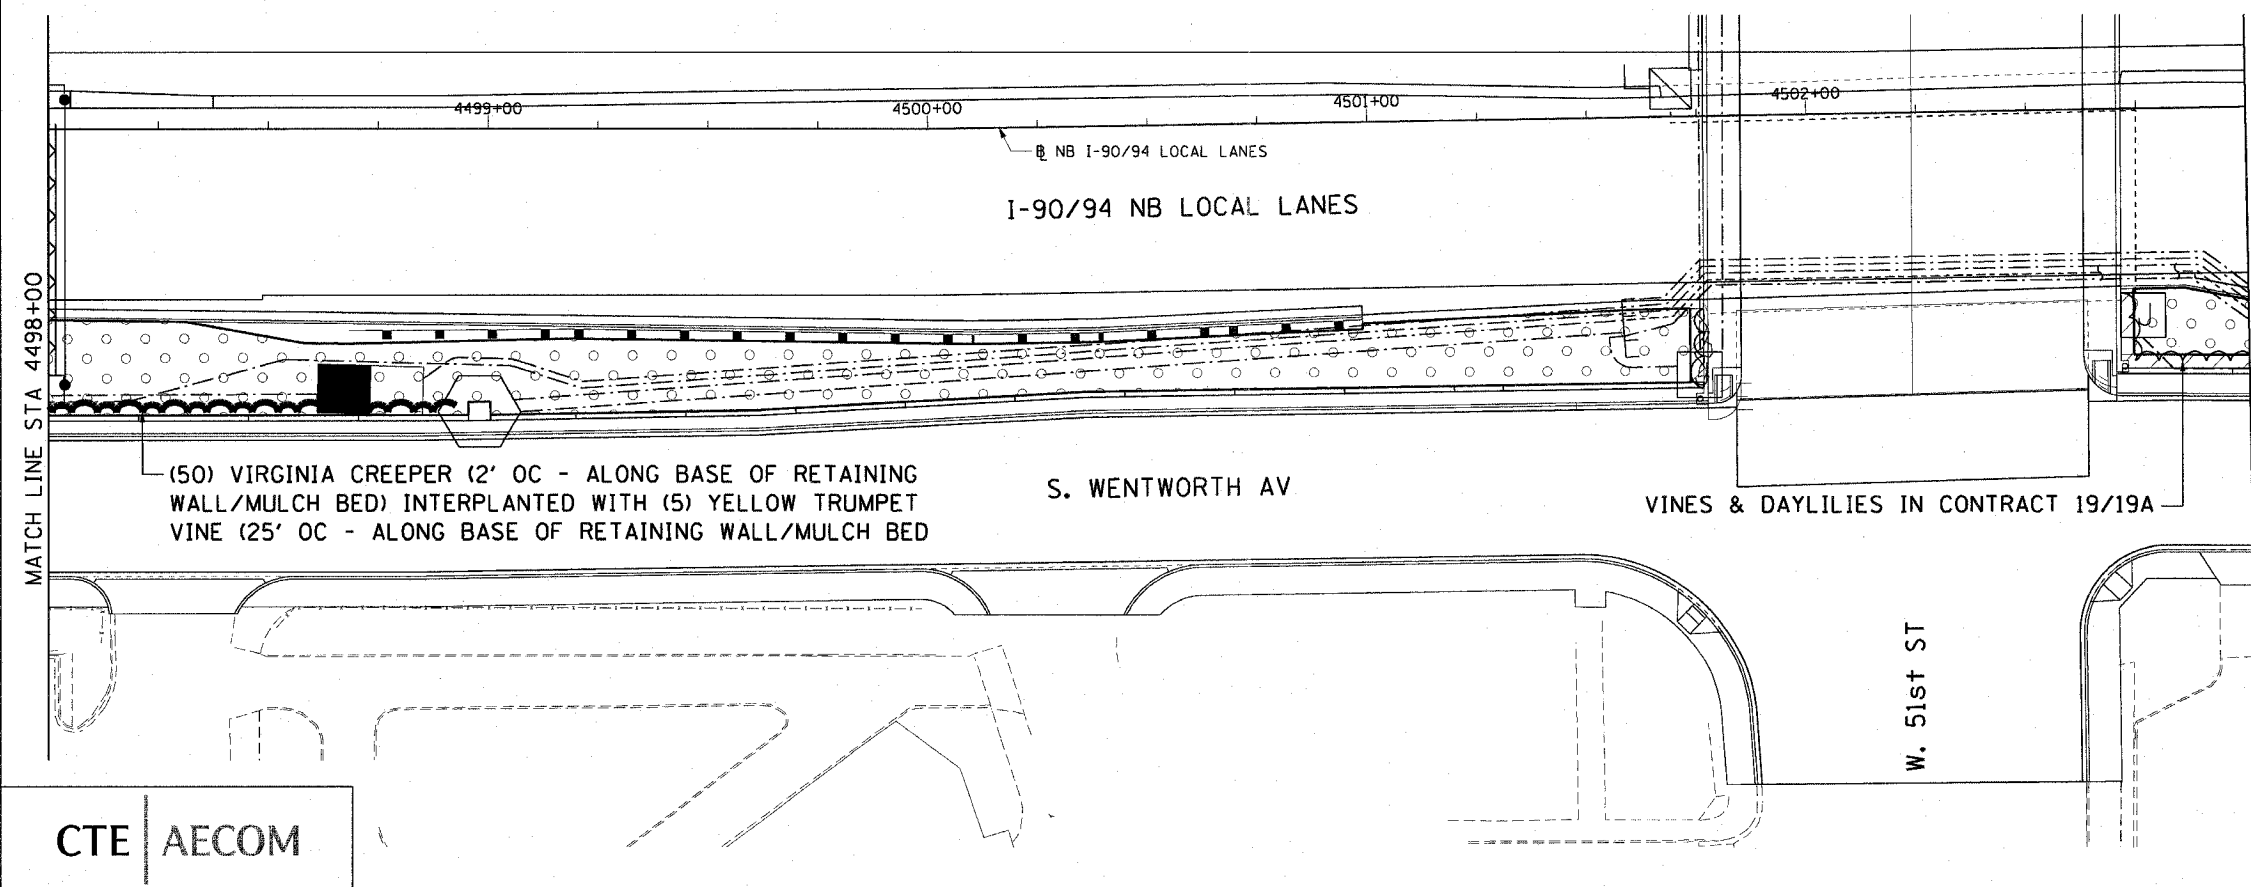



F.A.I. RTE.	SECTION	COUNTY	TOTAL SHEETS	SHEET NO.
90/94	2005-066 LS	COOK	77	62
STA. 4493+00		TO STA. 4503+00		
FED. ROAD DIST. NO. 1		ILLINOIS FED. AID PROJECT		

60A72

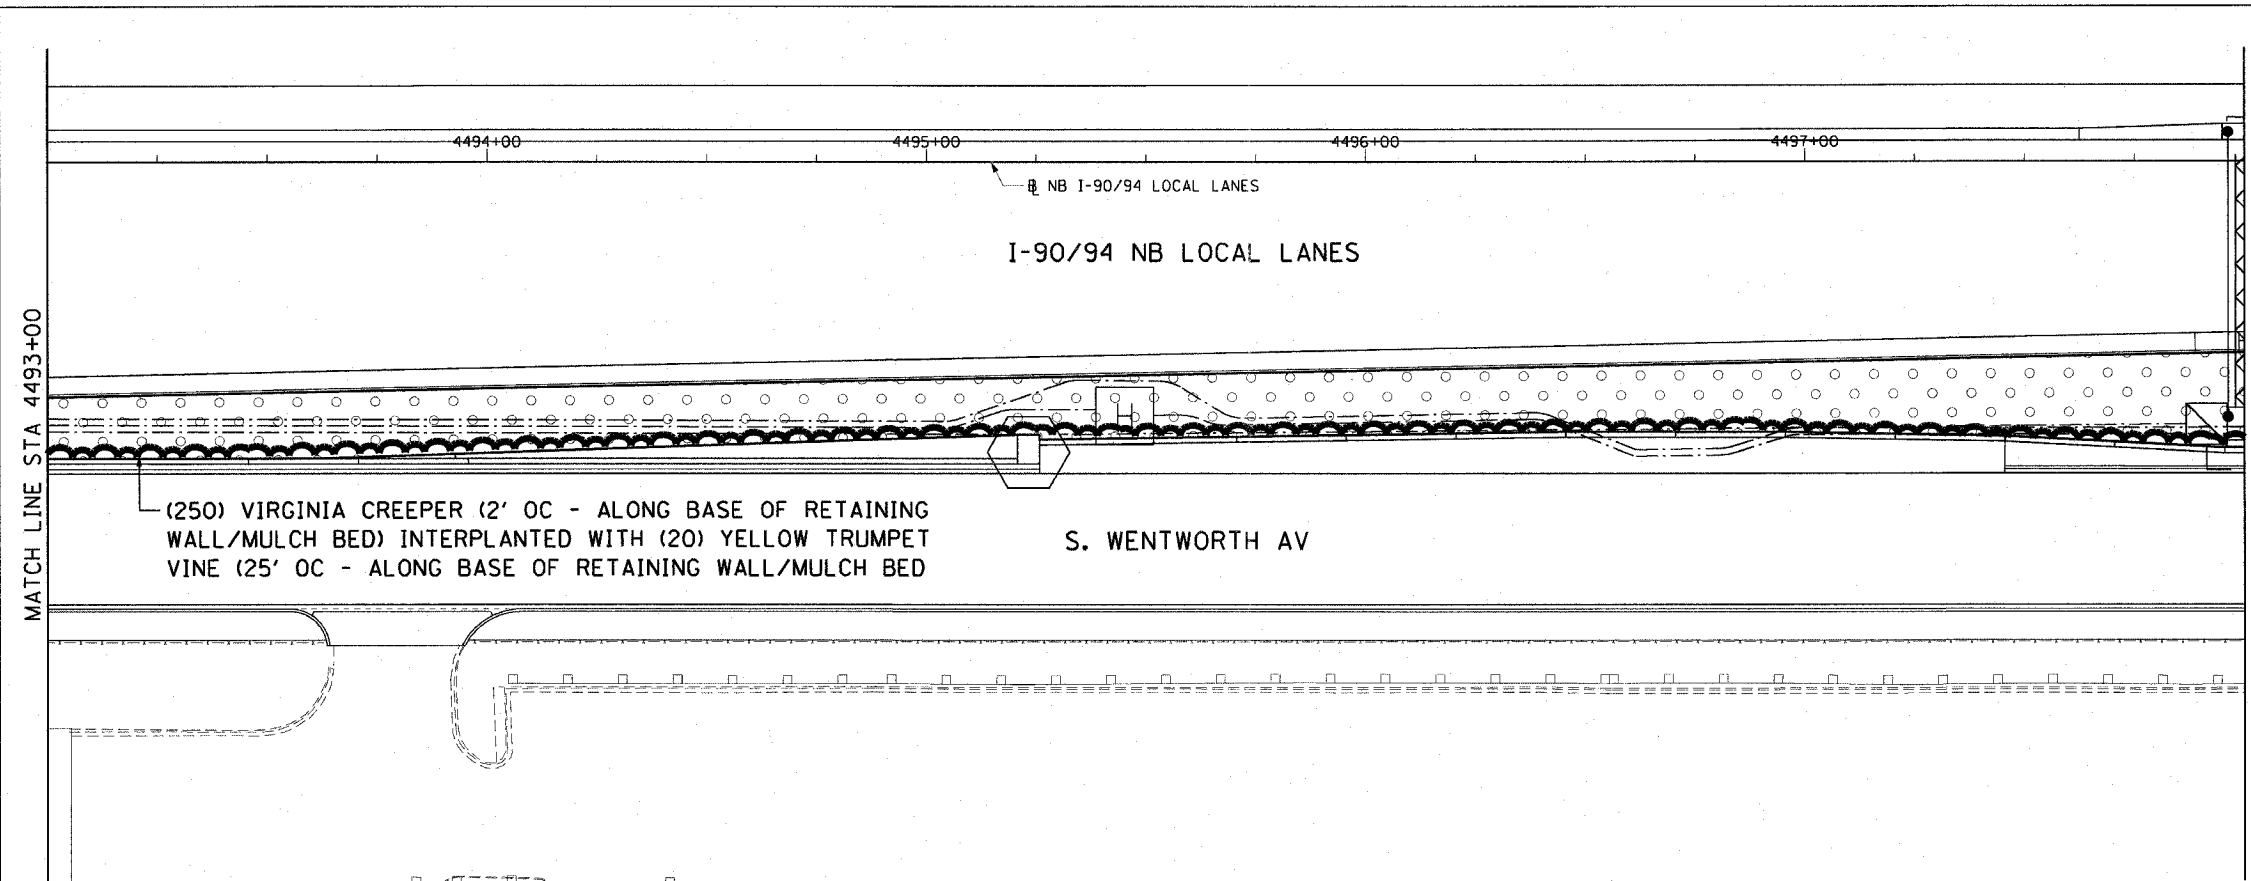

CTE | AECOM

REVISIONS	
NAME	DATE

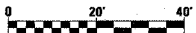

SHT-53 of 67

ILLINOIS DEPARTMENT OF TRANSPORTATION
 F.A.I. 90/94 (DAN RYAN EXPRESSWAY)
 NB ROADSIDE EMBANKMENT LANDSCAPE

PROPOSED IMPROVEMENT
 I-57 INTERCHANGE TO 31ST STREET

SCALE: 1"=20'
 DATE: JUNE 2008

DRAWN BY: LAM
 CHECKED BY: RMG

I:\40468\civil\30\roadside embankment\17\220_rub\6226053_22a.rvt
 6/27/2008 6:57:45 PM