

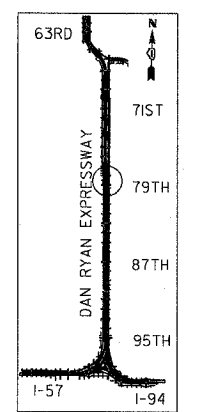


F.A.I. RTE.	SECTION	COUNTY	TOTAL SHEETS	SHEET NO.
94	2005-070 LS	COOK	65	25
STA. 2313+00		TO STA. 2318+00		
FED. ROAD DIST. NO.	ILLINOIS	FED. AID PROJECT		

60A76

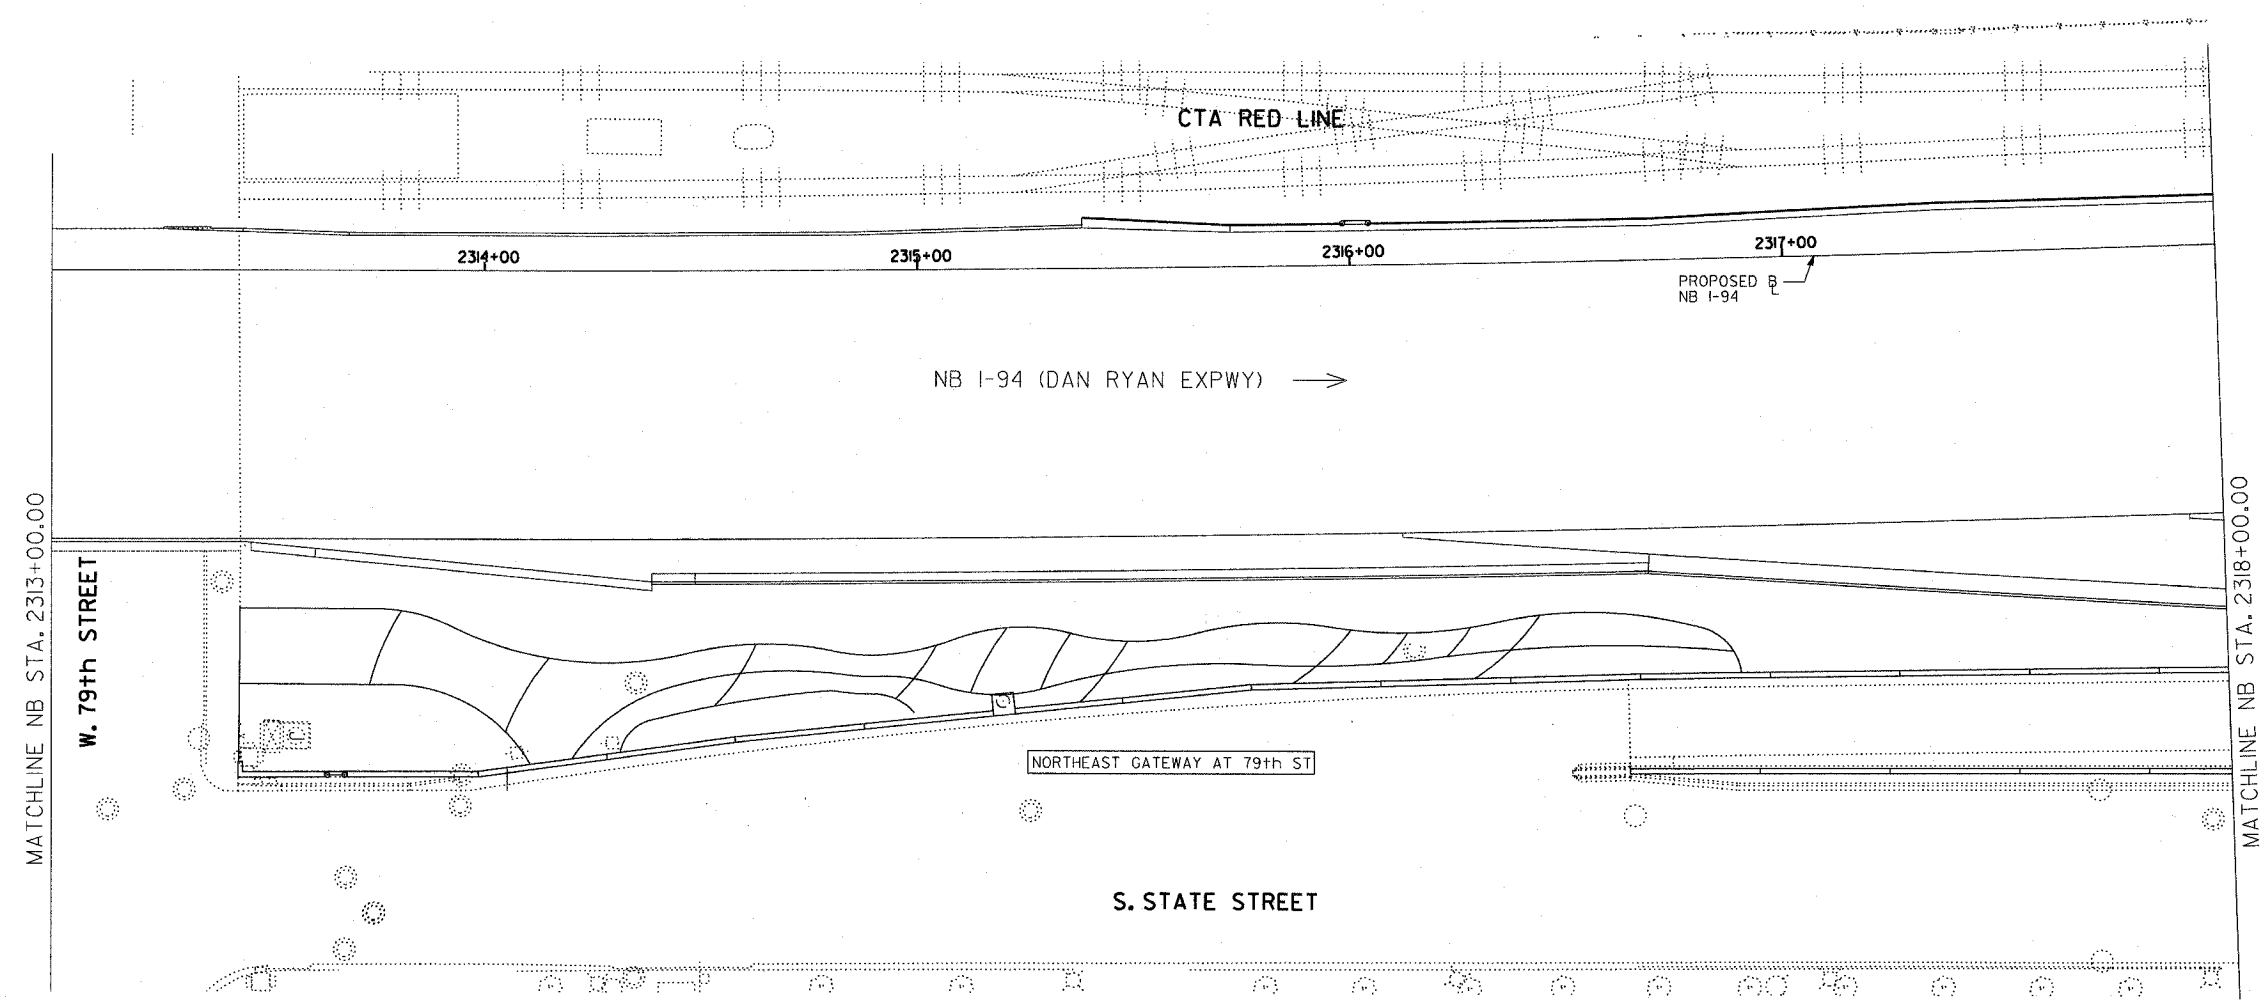


LOCATION MAP

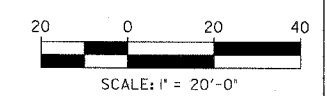

SITE DESIGN GROUP

TYLIN INTERNATIONAL

LEGEND:

 AREA TO BE DRIP IRRIGATED

NOTE: THIS QUADRANT SHALL NOT BE IRRIGATED.

REVISIONS	
NAME	DATE

ILLINOIS DEPARTMENT OF TRANSPORTATION
 F.A.I. 94 (DAN RYAN EXPRESSWAY)
 79TH STREET GATEWAY LANDSCAPING AND IRRIGATION
 IRRIGATION PLAN
 NE QUADRANT AT 79TH ST. - NB I-94

SCALE: 1"=20'
 DATE: May 1, 2008

DRAWN BY: EM
 CHECKED BY: JO

SCALE: \$/TIME\$