
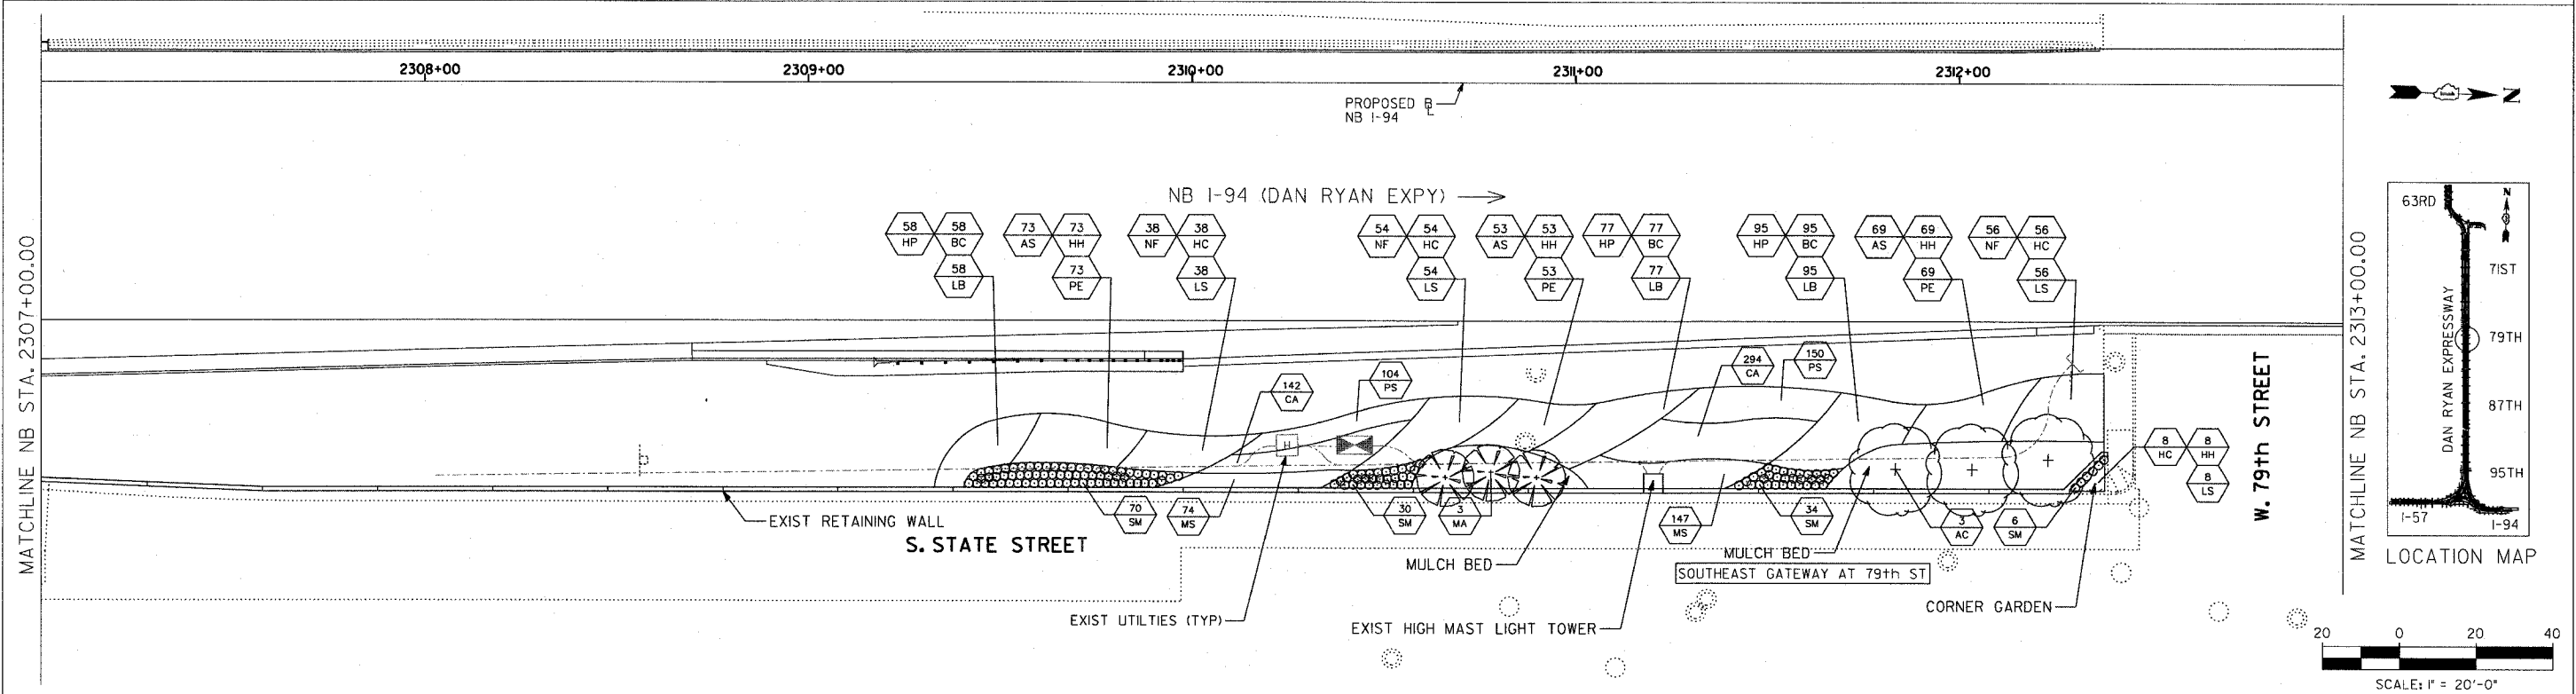


F.A.I. RTE.	SECTION	COUNTY	TOTAL SHEETS	SHEET NO.
94	2005-070 LS	COOK	65	26
STA. 2307+00		TO STA. 2313+00		
FED. ROAD DIST. NO.	ILLINOIS	FED. AID PROJECT	60A76	

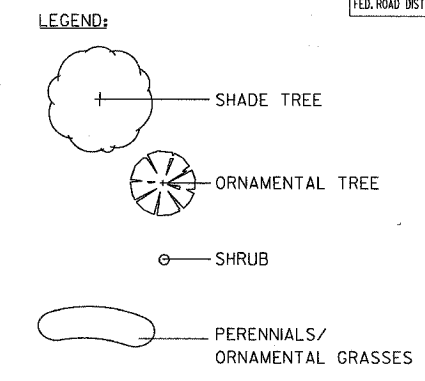

**SITE DESIGN GROUP**  
**TYLIN INTERNATIONAL**

REVISIONS	
NAME	DATE

ILLINOIS DEPARTMENT OF TRANSPORTATION  
**F.A.I. 94 (DAN RYAN EXPRESSWAY)**  
 79TH STREET GATEWAY LANDSCAPING AND IRRIGATION  
 LANDSCAPE PLAN  
 SE QUADRANT AT 79TH ST. - NB I-94  
 SCALE: 1"=20'  
 DATE: **May 1, 2008**  
 DRAWN BY: EM  
 CHECKED BY: JO

