





F.A.I. RTE.	SECTION	COUNTY	TOTAL SHEETS	SHEET NO.
94	2005-070 LS	COOK	65	38
STA. 1307+00		TO STA. 1317+50		
FED. ROAD DIST. NO.	ILLINOIS	FED. AID PROJECT		
		60A76		

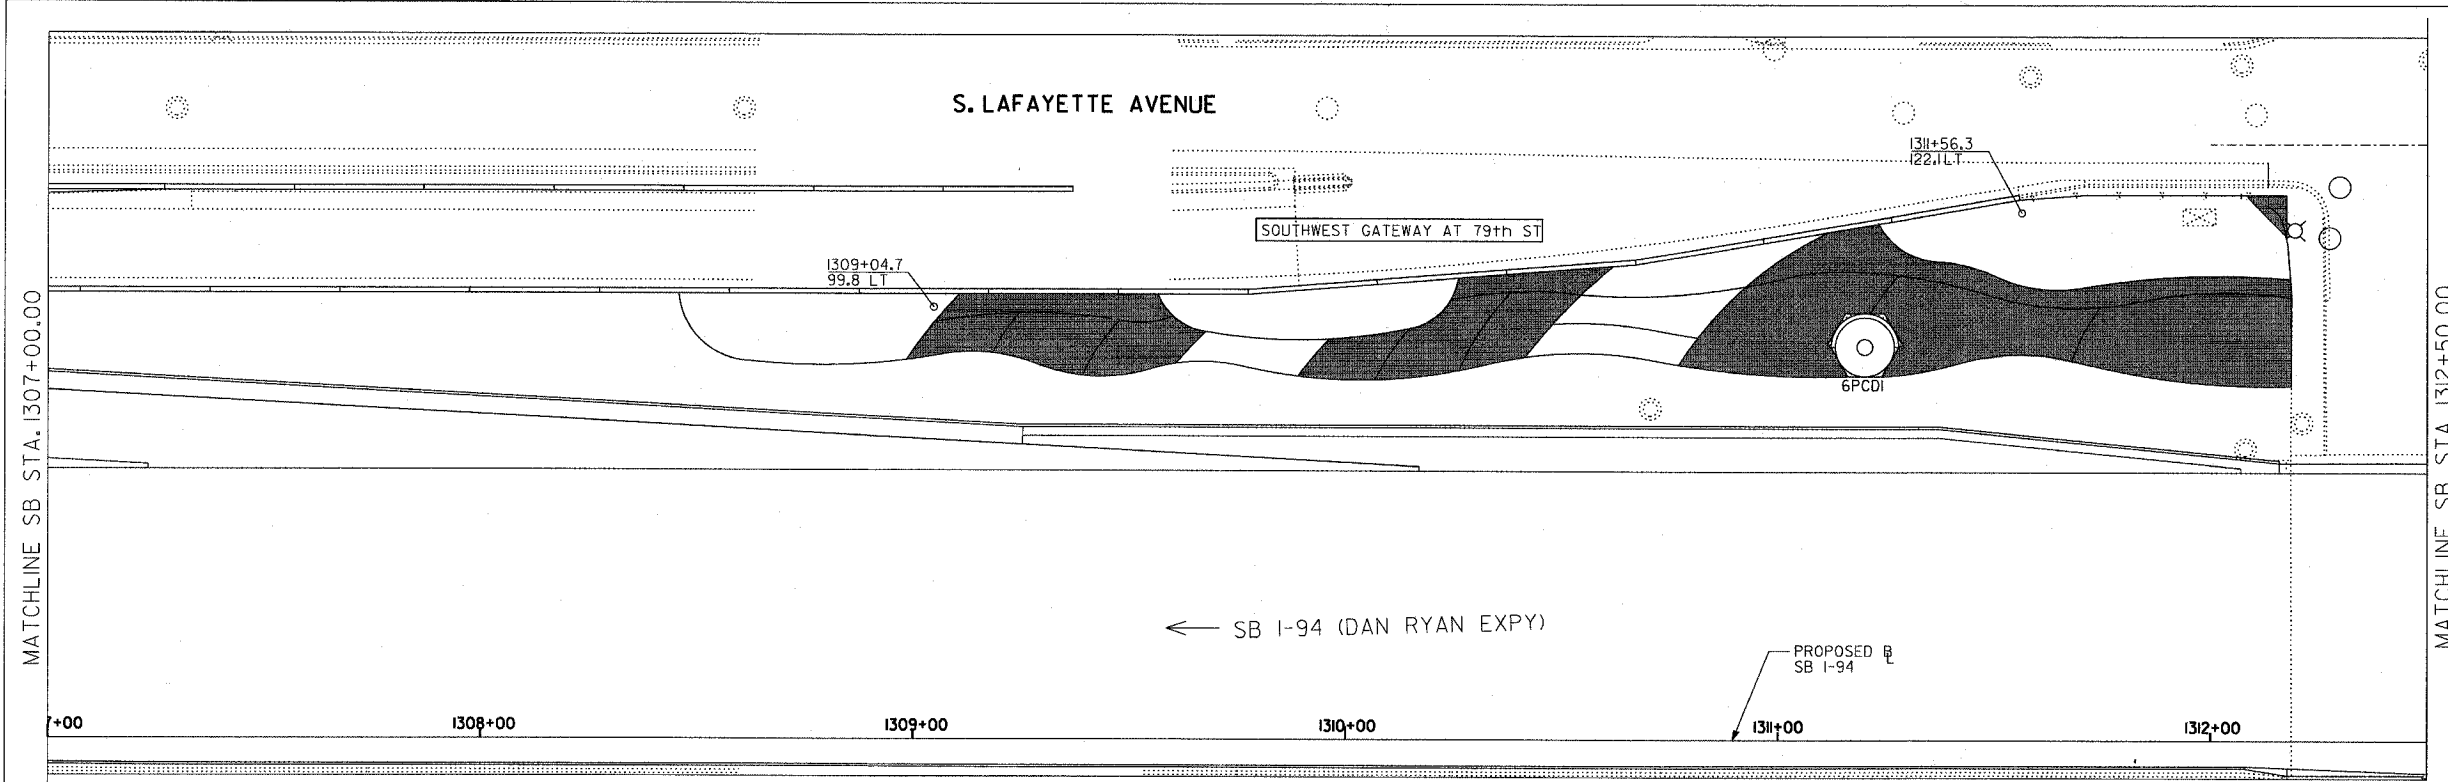

LEGEND:

AREA TO BE DRIP IRRIGATED

NOTE:
ALL CORNER GARDENS AND PERENNIAL AND SHRUB BEDS SHALL BE IRRIGATED.

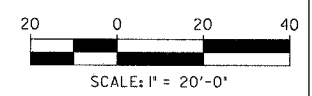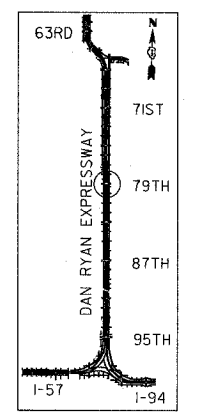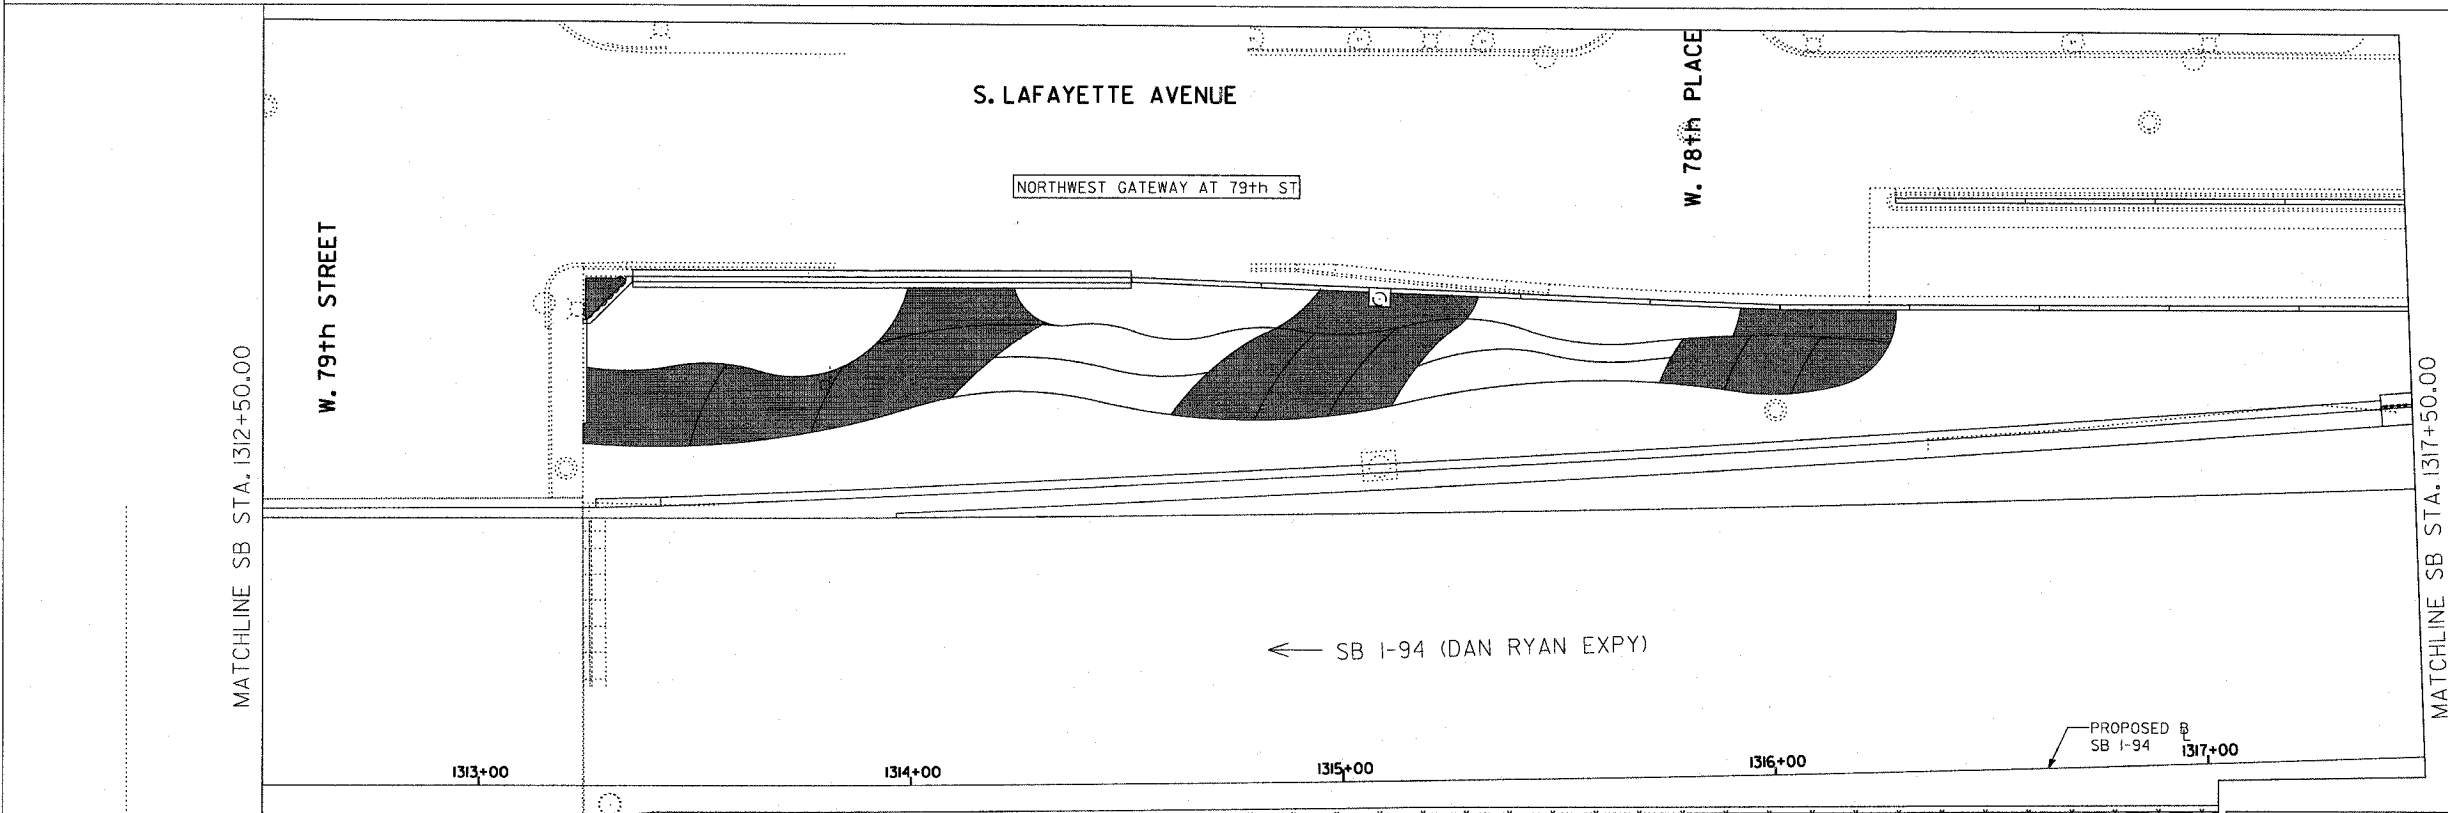

SITE DESIGN GROUP

TYLIN INTERNATIONAL

REVISIONS	
NAME	DATE

ILLINOIS DEPARTMENT OF TRANSPORTATION
F.A.I. 94 (DAN RYAN EXPRESSWAY)

IRRIGATION PLANS
SW + NW QUADRANTS AT 79TH ST. - SB I-94

SCALE: 1"=20'
DATE: May 1, 2008

DRAWN BY: EM
CHECKED BY: JO

DATE: \$ TIME: \$