
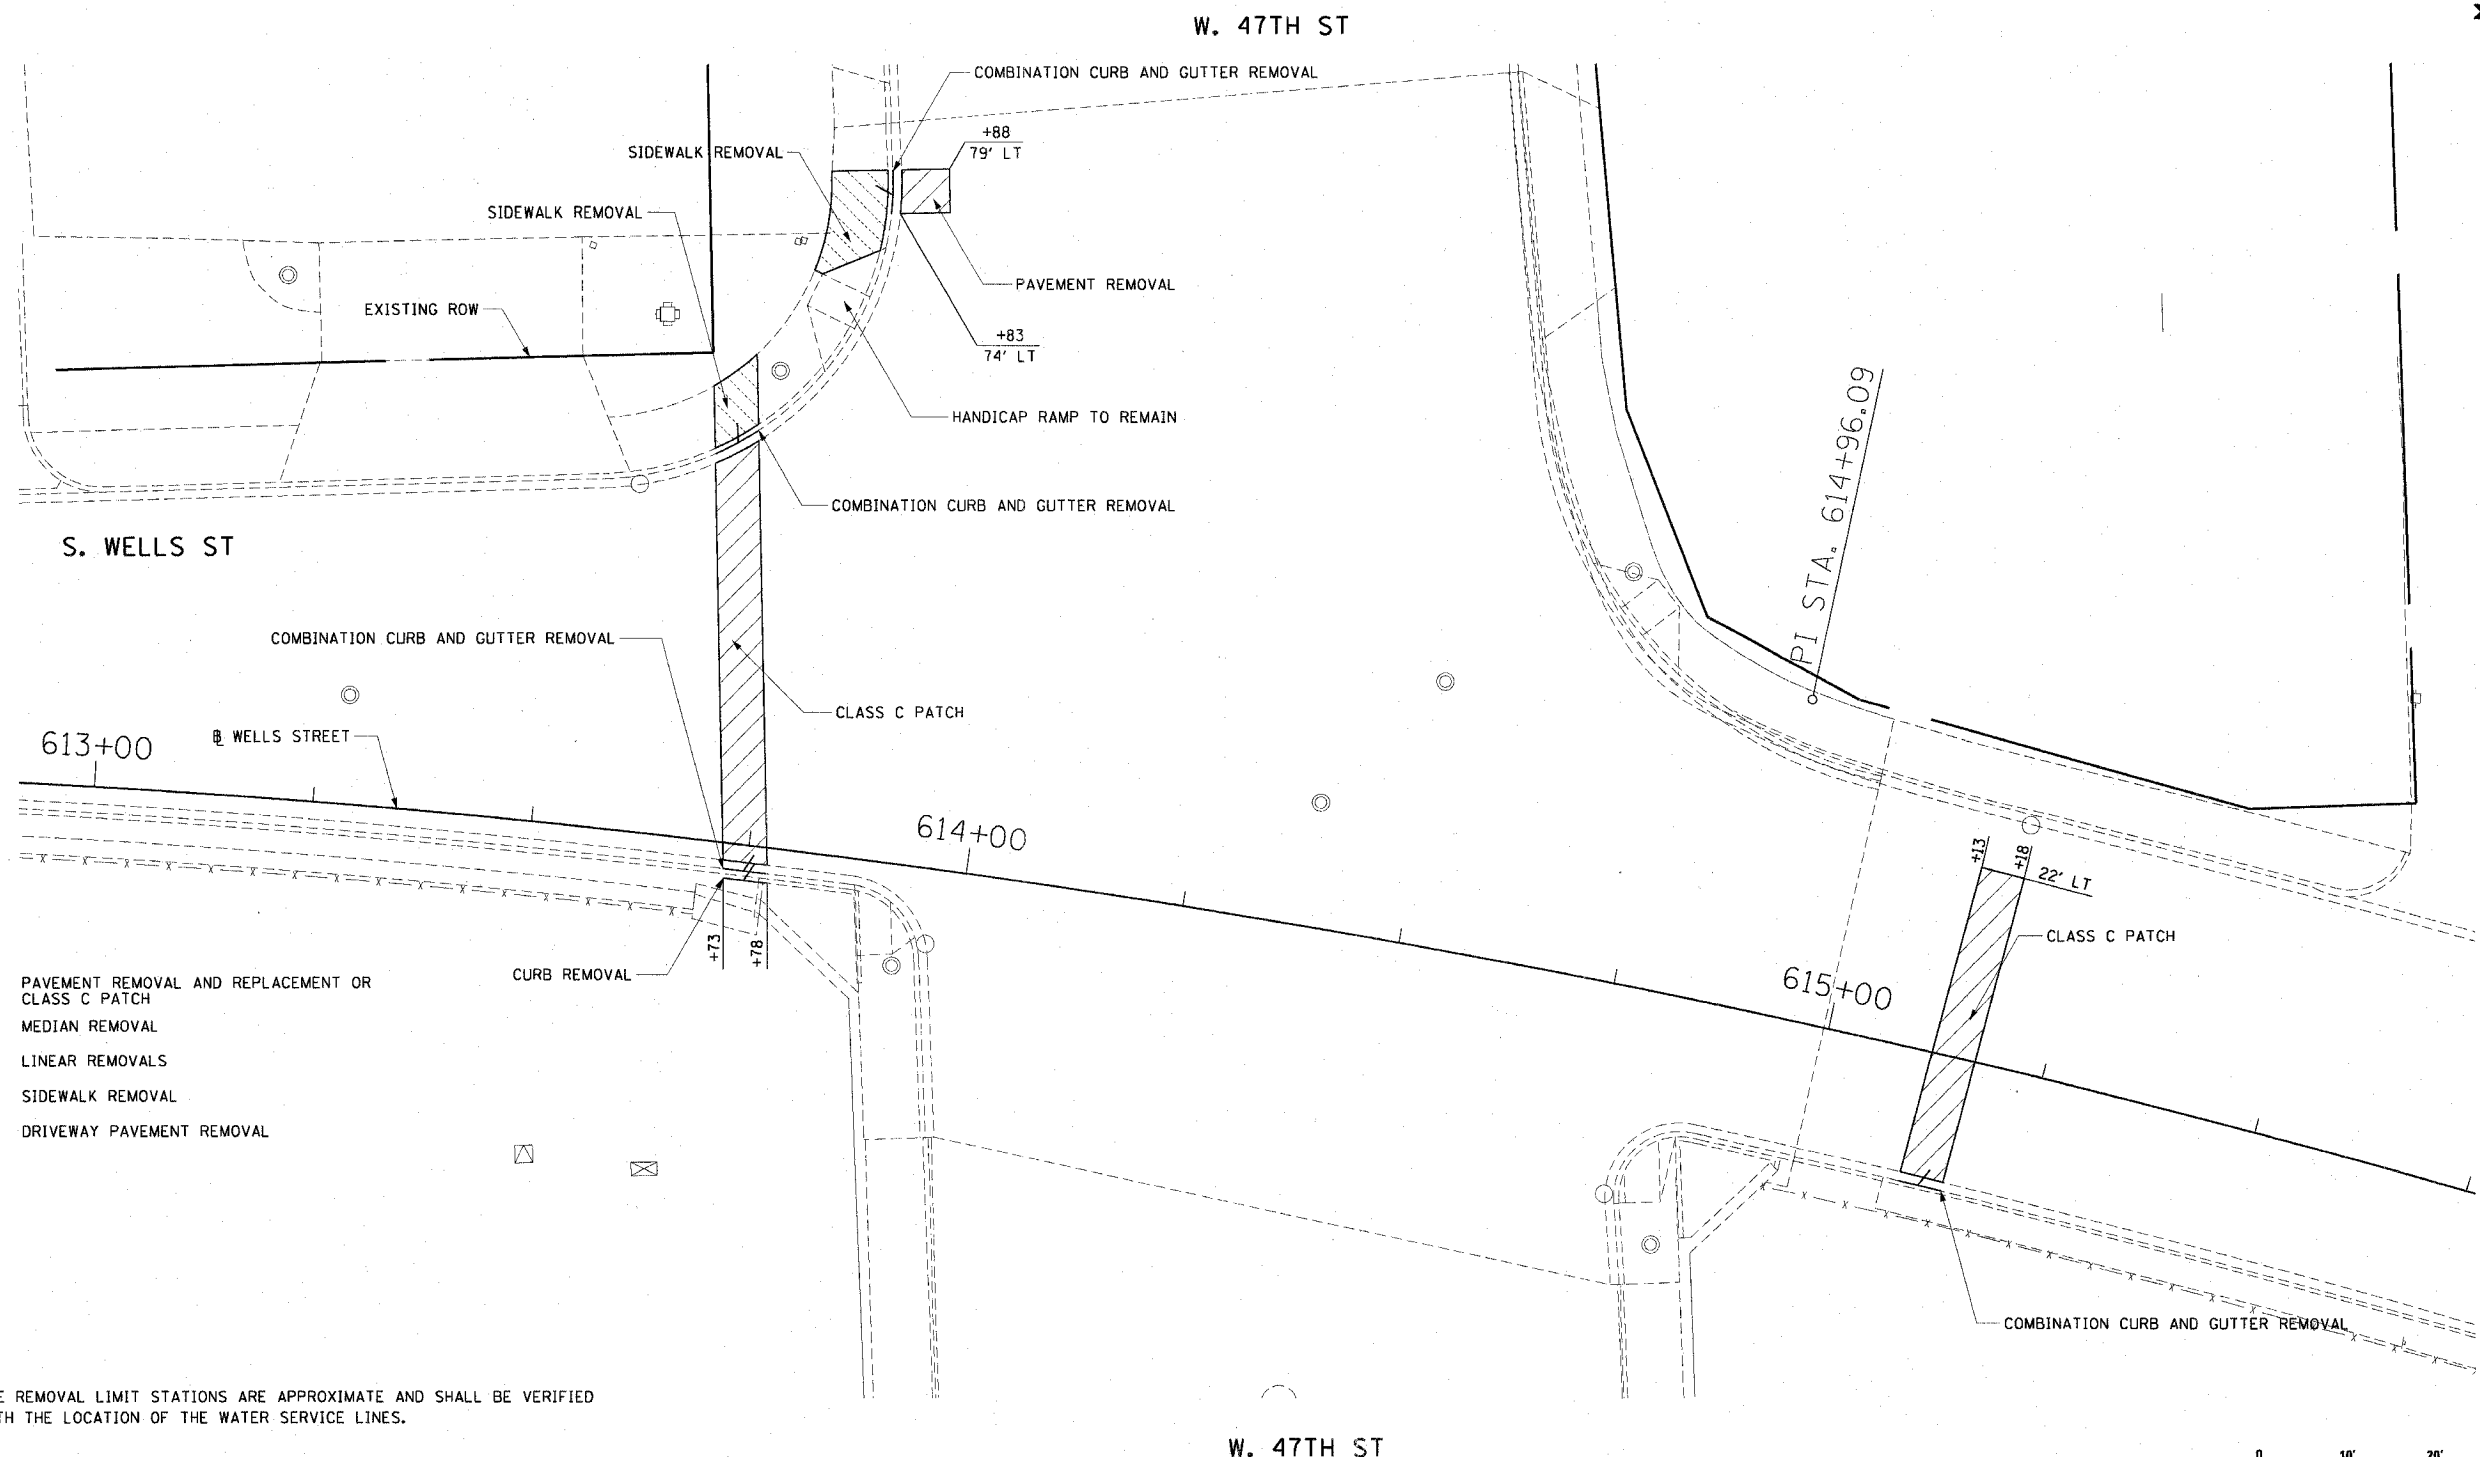


F.A.I. RTE.	SECTION	COUNTY	TOTAL SHEETS	SHEET NO.
90/94	2005-072 LS	COOK	38	16
STA.	TO STA.			
FED. ROAD DIST. NO. 1	ILLINOIS FED. AID PROJECT			

60A78

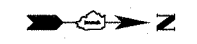


LEGEND:

	PAVEMENT REMOVAL AND REPLACEMENT OR CLASS C PATCH
	MEDIAN REMOVAL
	LINEAR REMOVALS
	SIDEWALK REMOVAL
	DRIVEWAY PAVEMENT REMOVAL

- NOTES:
1. THE REMOVAL LIMIT STATIONS ARE APPROXIMATE AND SHALL BE VERIFIED WITH THE LOCATION OF THE WATER SERVICE LINES.

CTE | AECOM

REVISIONS	
NAME	DATE

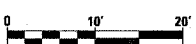

ILLINOIS DEPARTMENT OF TRANSPORTATION
 F.A.I. 90/94 (DAN RYAN EXPRESSWAY)
 47TH STREET GATEWAY LANDSCAPING AND IRRIGATION
ROADWAY REMOVAL PLANS

SCALE: 1"=10'
 DATE: MAY 02, 2008

DRAWN BY: RMG
 CHECKED BY: JAL

p:\p\0468\civil\29-gateway_1\irrigation\1622g_147th\p294f122a.dwg