


F.A.I. RTE.	SECTION	COUNTY	TOTAL SHEETS	SHEET NO.
90/94	2005-072 LS	COOK	38	17
STA.		TO STA.		
FED. ROAD DIST. NO. 1		ILLINOIS FED. AID PROJECT		

60A78



W. 47TH ST

NORTHBOUND DAN RYAN LOCAL LANES

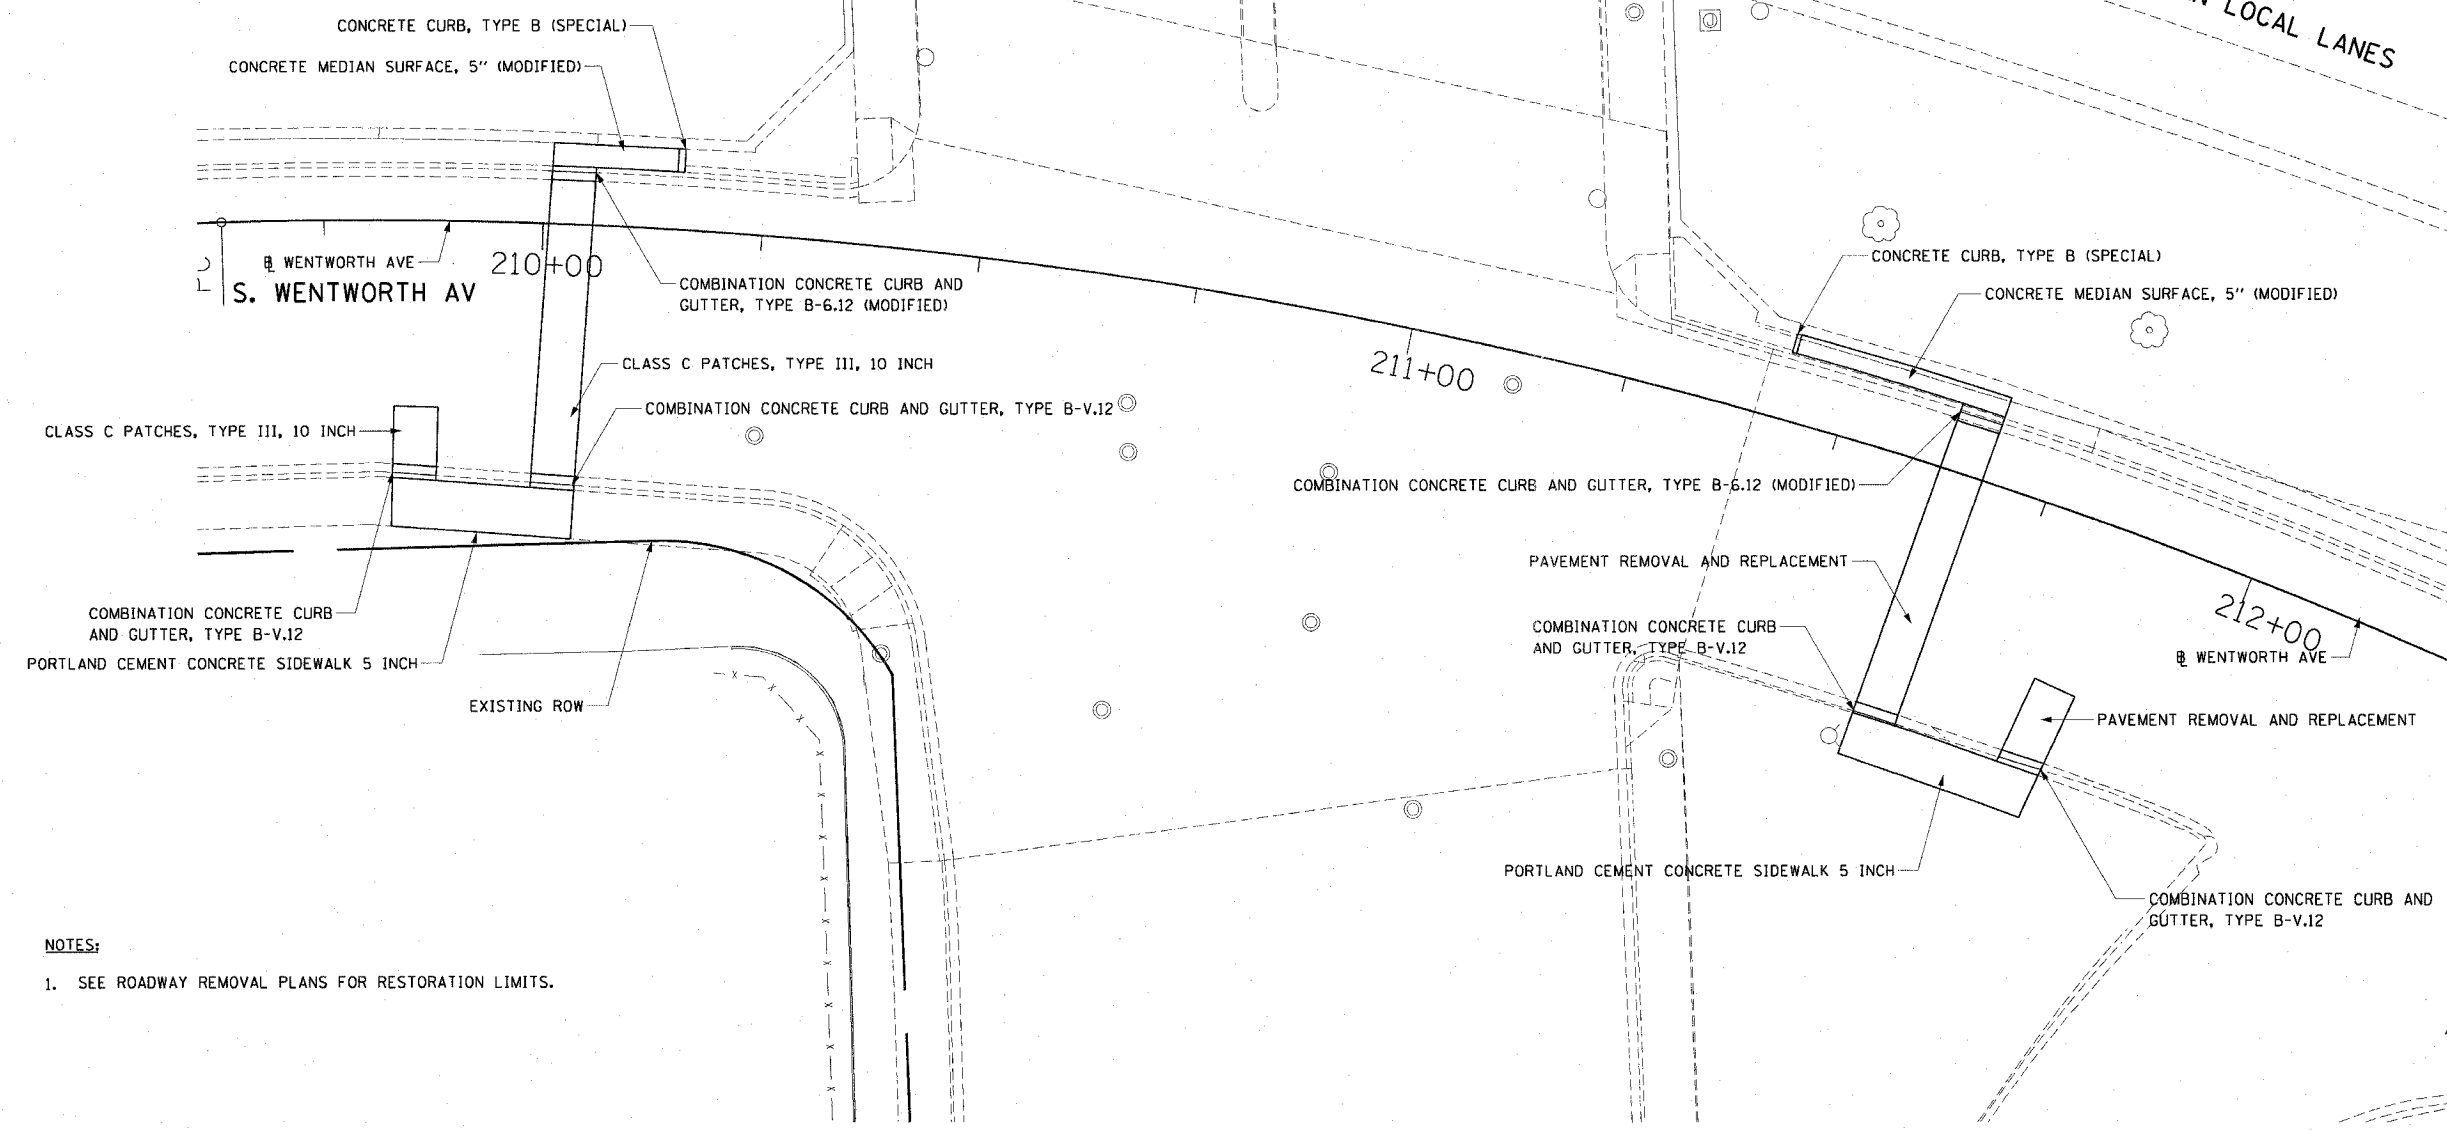

**NOTES:**  
 1. SEE ROADWAY REMOVAL PLANS FOR RESTORATION LIMITS.

W. 47TH ST



REVISIONS	
NAME	DATE

ILLINOIS DEPARTMENT OF TRANSPORTATION  
 F.A.I. 90/94 (DAN RYAN EXPRESSWAY)  
 47TH STREET GATEWAY LANDSCAPING AND IRRIGATION  
**PROPOSED ROADWAY PLANS**  
 SCALE: 1"=10'  
 DATE: MAY 02, 2008  
 DRAWN BY: RMG  
 CHECKED BY: JAL

CTE | AECOM

05/07/2008 04:09:52 PM