
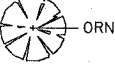
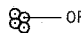

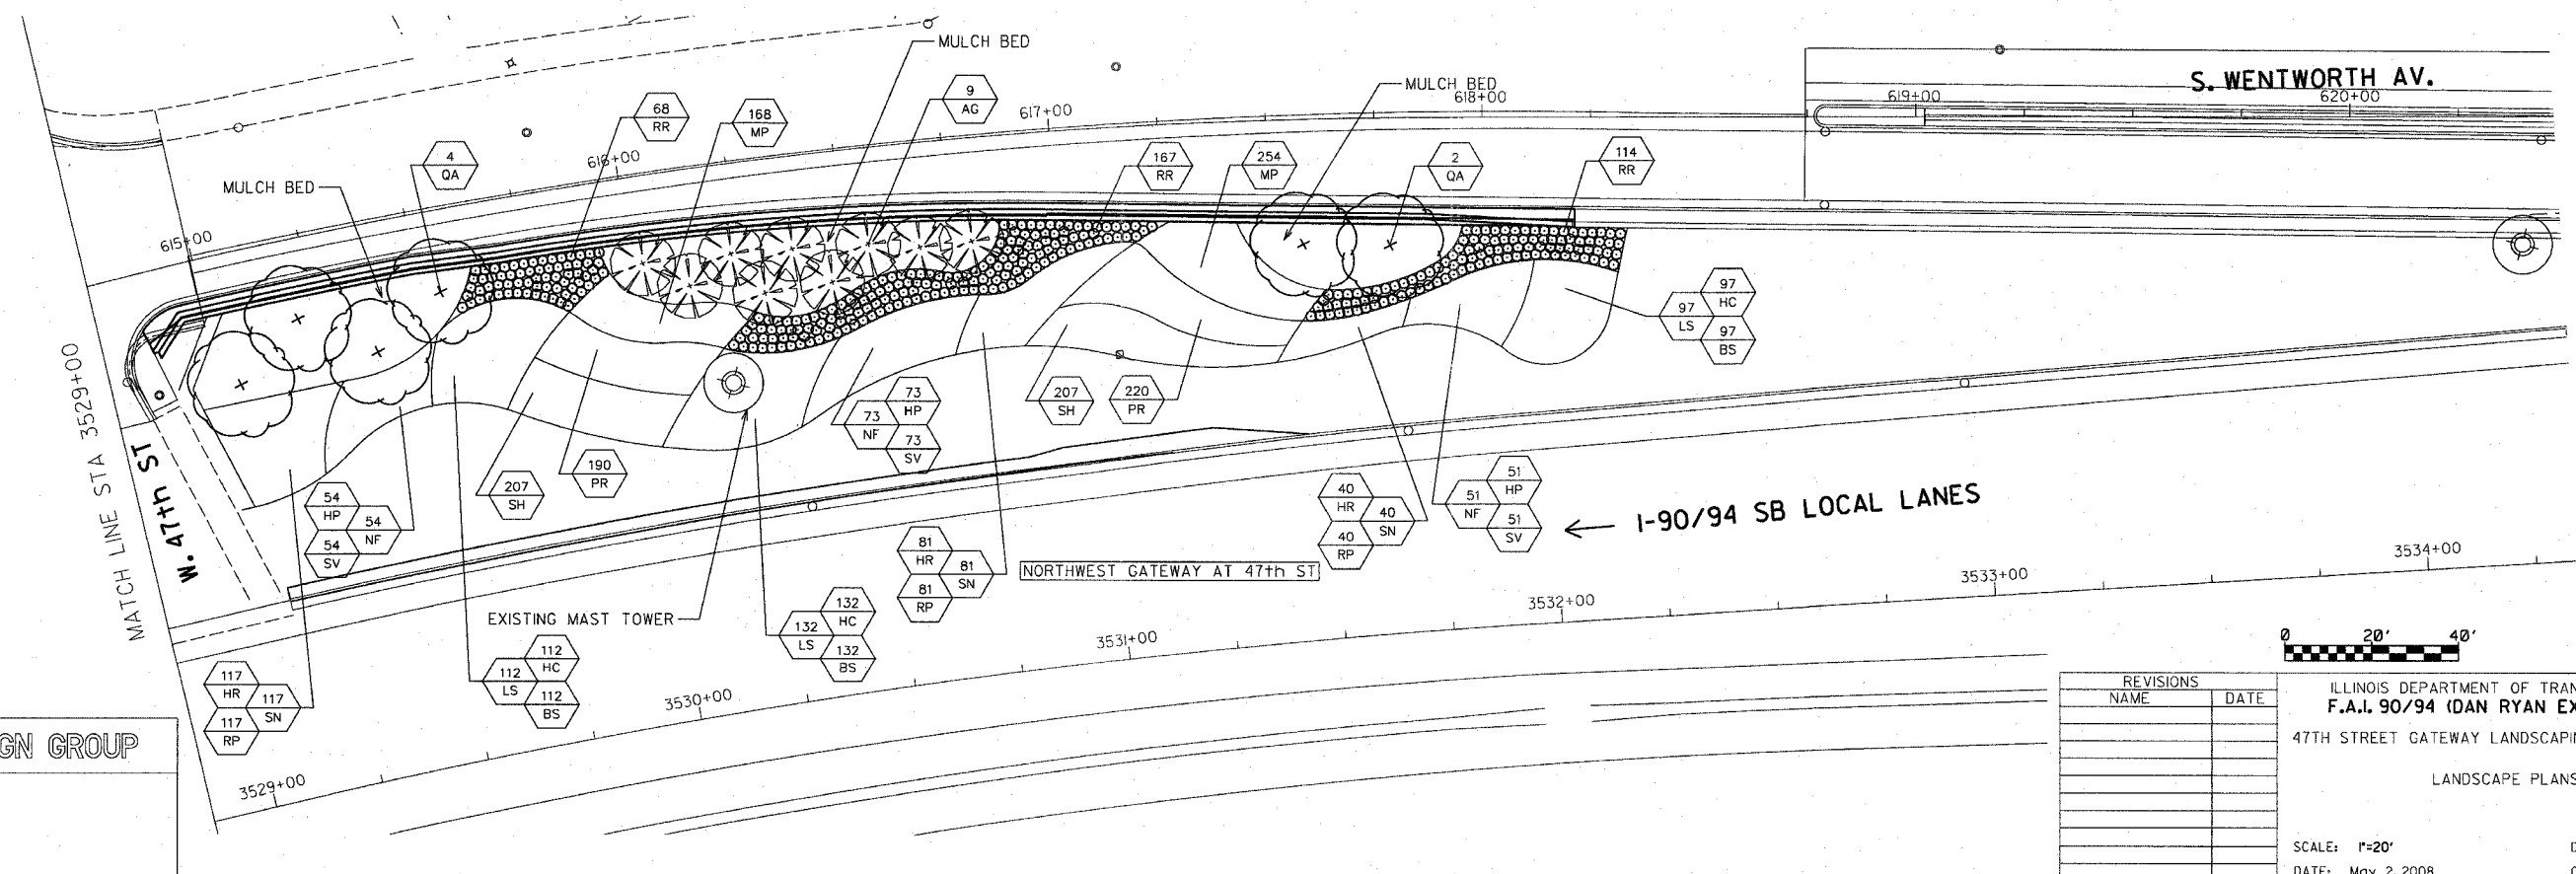
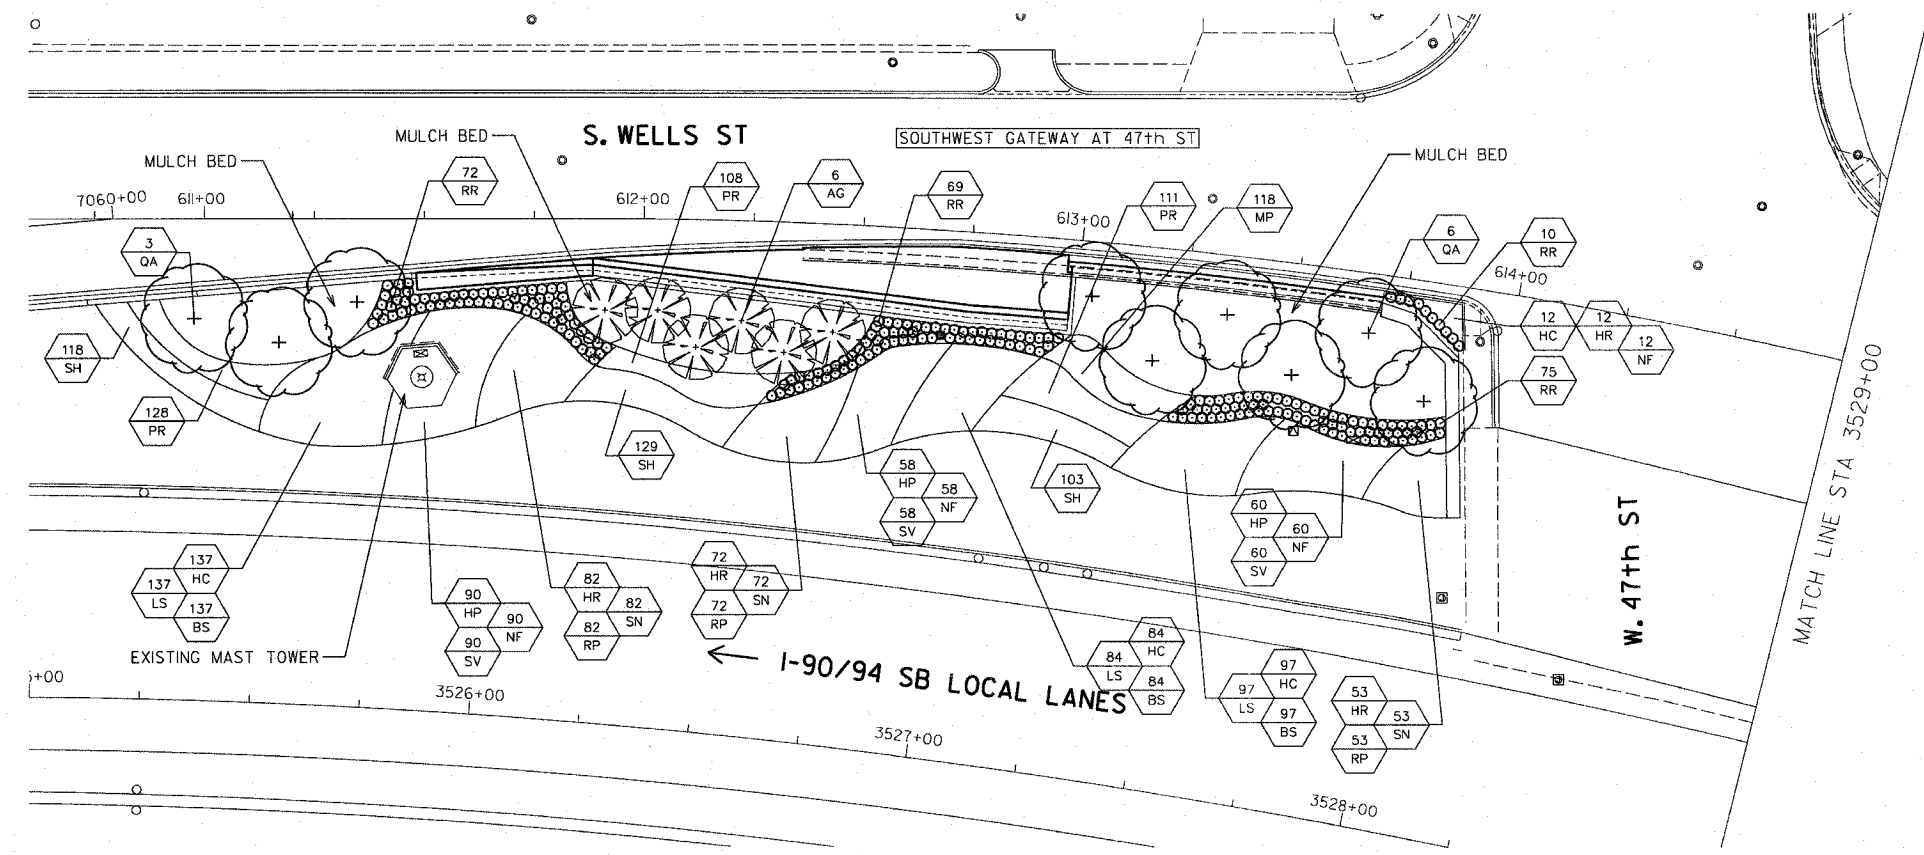


F.A.I. RTE.	SECTION	COUNTY	TOTAL SHEETS	SHEET NO.
90/94	2005-072 LS	COOK	38	24
STA. 3525+00	TO STA. 3534+50			
FED. ROAD DIST. NO. 1	ILLINOIS	FED. AID PROJECT		
0818, ETC, 2324.6-IP1R-8			60A7B	


LEGEND:

-  SHADE TREE
-  ORNAMENTAL TREE
-  ORNAMENTAL SHRUBS
-  PERENNIALS/
ORNAMENTAL GRASSES



SITE DESIGN GROUP

REVISIONS	
NAME	DATE

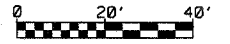

SHT-LI
 ILLINOIS DEPARTMENT OF TRANSPORTATION
F.A.I. 90/94 (DAN RYAN EXPRESSWAY)
 47TH STREET GATEWAY LANDSCAPING AND IRRIGATION
 LANDSCAPE PLANS
 SCALE: 1"=20'
 DATE: May 2, 2008
 DRAWN BY: EM
 CHECKED BY: JO

\$1.00 PER SHEET