

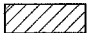
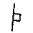






 


**SYMBOLS**




-  DIRECTION OF TRAFFIC
-  ARROW BOARD
-  WORK AREA
-  SIGN
-  DIRECTION INDICATOR BARRICADE WITH STEADY BURN MONODIRECTIONAL LIGHT
-  TYPE II BARRICADE, DRUM, OR VERTICAL BARRICADE
-  TYPE II BARRICADE, DRUM, OR VERTICAL BARRICADE WITH STEADY BURN MONODIRECTIONAL LIGHT
-  TEMPORARY CONCRETE BARRIER
-  IMPACT ATTENUATOR, TEMPORARY (NON-REDIRECTIVE)
-  STORM SEWER JACKED IN PLACE

REFER TO STANDARD 701422 FOR ADDITIONAL DETAILS

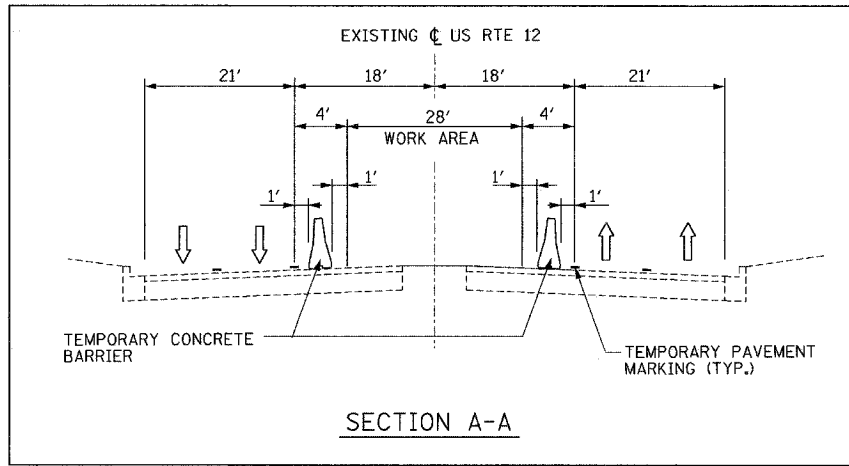

**STAGE I CONSTRUCTION**

- IA. JACK IN PLACE STORM SEWER AT STA. 82+45 AND STA. 88+15. REFER TO STATE STANDARD 701101.
- IB. CONSTRUCT REMAINING STORM SEWER.

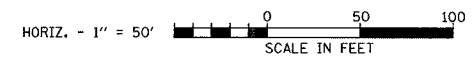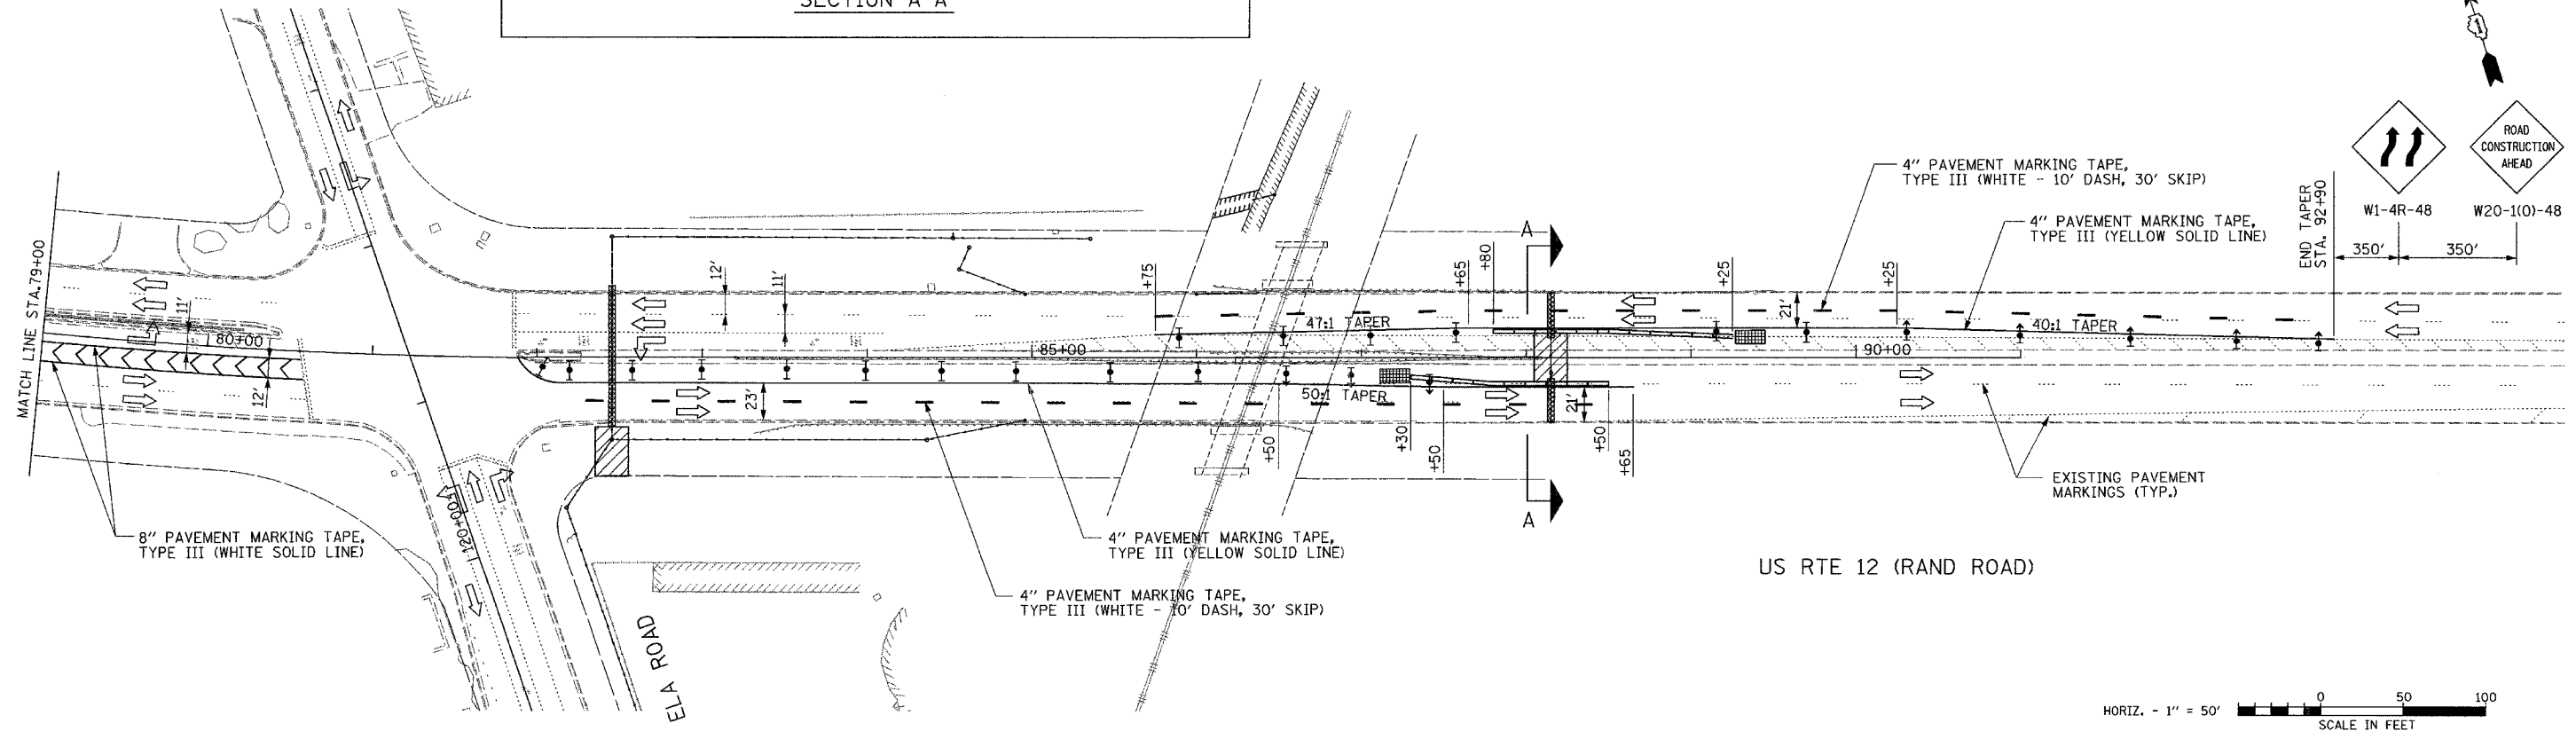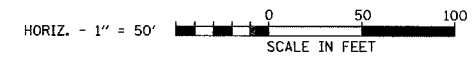

FILE NAME =	USER NAME = .USER.	DESIGNED - WS	REVISED -
#FILE#		DRAWN - WS	REVISED -
	PLOT SCALE = 50.0000' / IN.	CHECKED - RJS	REVISED -
	PLOT DATE = 3/26/2008	DATE - 3/24/08	REVISED -

**STATE OF ILLINOIS  
DEPARTMENT OF TRANSPORTATION**

**SUGGESTED MAINTENANCE OF TRAFFIC  
STAGE I**

SCALE: 50' SHEET NO. OF SHEETS STA. TO STA.

F.A. RTE.	SECTION	COUNTY	TOTAL SHEETS	SHEET NO.
334	SY-1-T-1	LAKE	19	6
CONTRACT NO. 60C12				
FED. ROAD DIST. NO. ILLINOIS FED. AID PROJECT				