
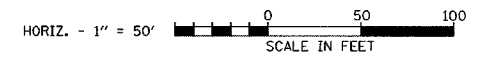
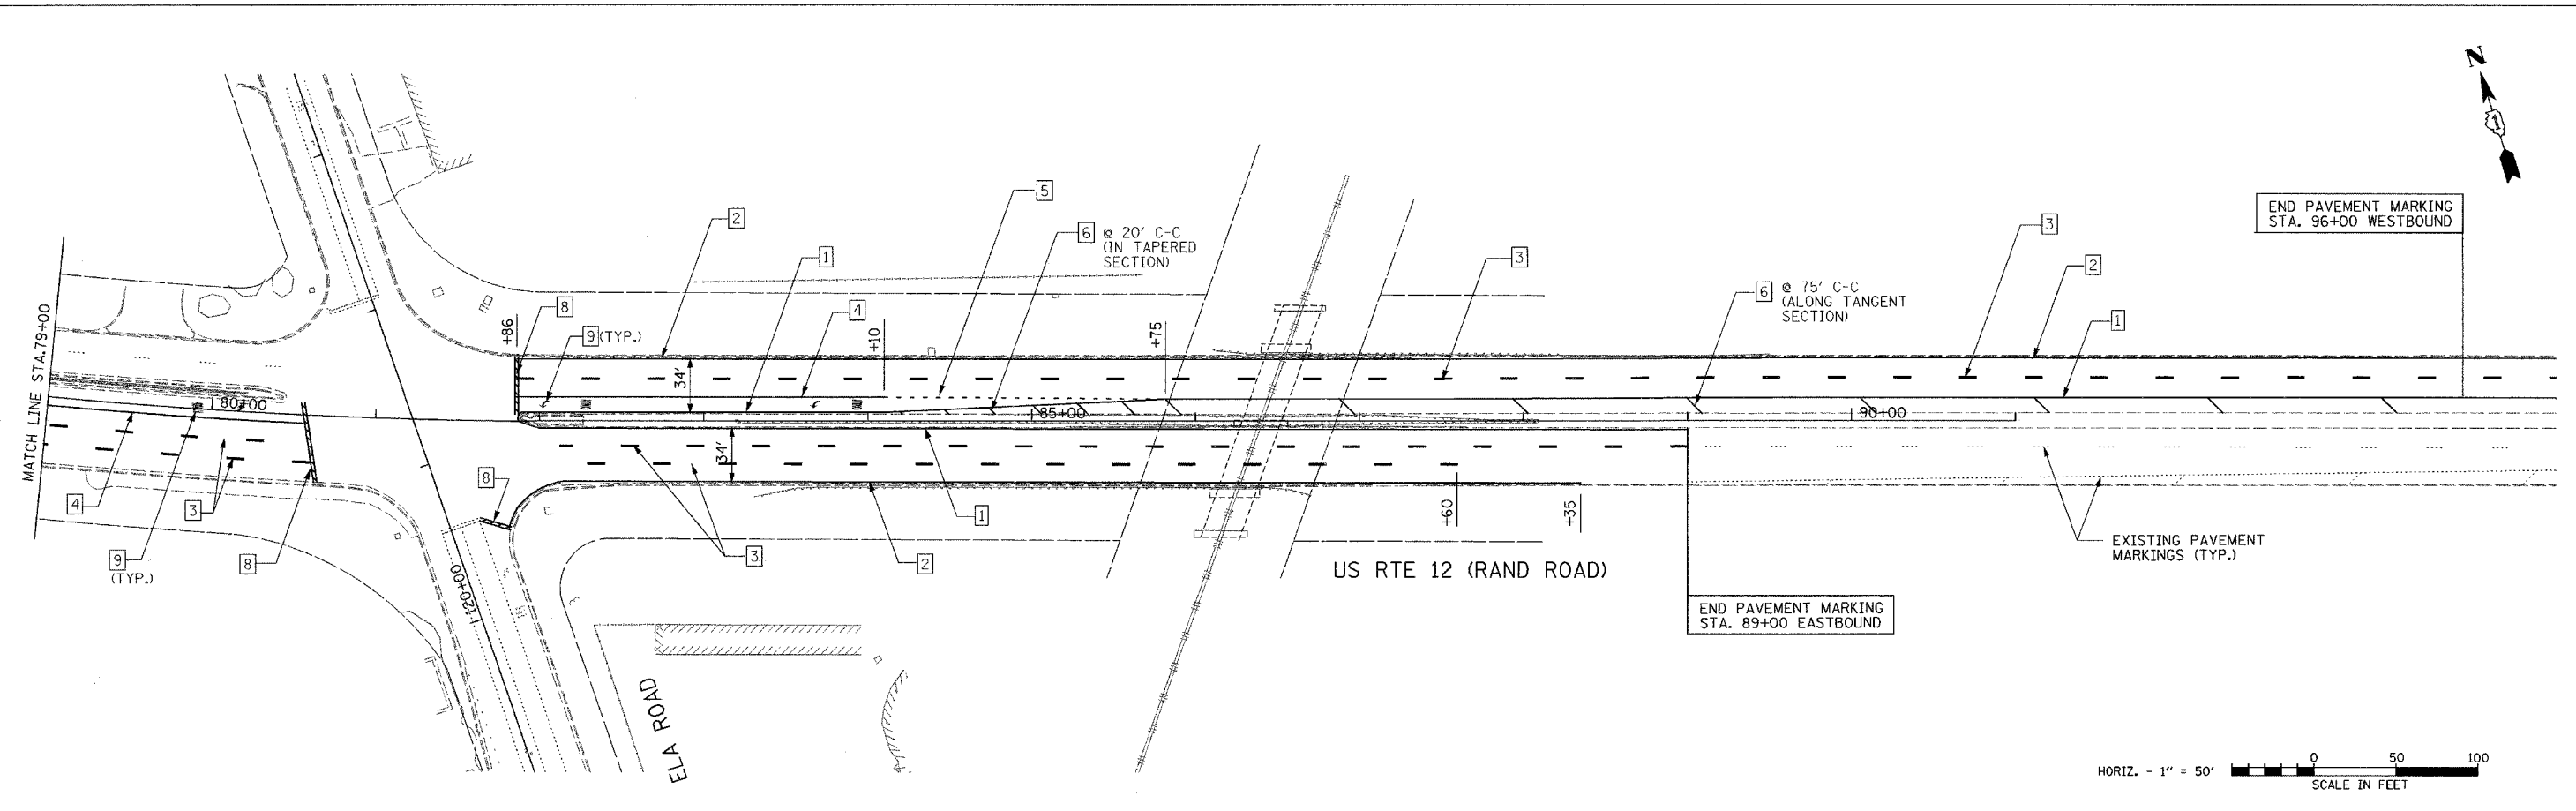


- LEGEND**
- 1 PAVEMENT MARKING - LINE 4" (YELLOW SOLID LINE)
 - 2 PAVEMENT MARKING - LINE 4" (WHITE SOLID LINE)
 - 3 PAVEMENT MARKING - LINE 4" (WHITE SKIP DASH - 10' DASH, 30' SKIP)
 - 4 PAVEMENT MARKING - LINE 6" (WHITE SOLID LINE)
 - 5 PAVEMENT MARKING - LINE 6" (WHITE LANE LINE - 2' DASH, 6' SKIP)
 - 6 PAVEMENT MARKING - LINE 12" (YELLOW DIAGONAL LINE)
 - 7 PAVEMENT MARKING - LINE 12" (WHITE DIAGONAL LINE)
 - 8 PAVEMENT MARKING - LINE 24" (WHITE STOP LINES)
 - 9 PAVEMENT MARKING - LETTERS & SYMBOLS (TYP.)

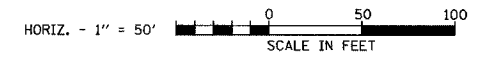

FILE NAME =	USER NAME = .USER.	DESIGNED - WS	REVISED -	STATE OF ILLINOIS DEPARTMENT OF TRANSPORTATION	PAVEMENT MARKING PLAN			F.A. RTE.	SECTION	COUNTY	TOTAL SHEETS	SHEET NO.
#FILE#		DRAWN - WS	REVISED -					334	SY-1-T-1	LAKE	19	12
	PLOT SCALE = 50.0000' / IN.	CHECKED - RJS	REVISED -		SCALE: 50'			SHEET NO. OF SHEETS STA. TO STA.			CONTRACT NO. 60C12	
	PLOT DATE = 3/26/2008	DATE - 3/24/08	REVISED -					FED. ROAD DIST. NO. [ILLINOIS] FED. AID PROJECT				