



F.A.P. RTE.	SECTION	COUNTY	TOTAL SHEETS	SHEET NO.
353	12R - 4	WILL	199	10
STA.		TO STA.		

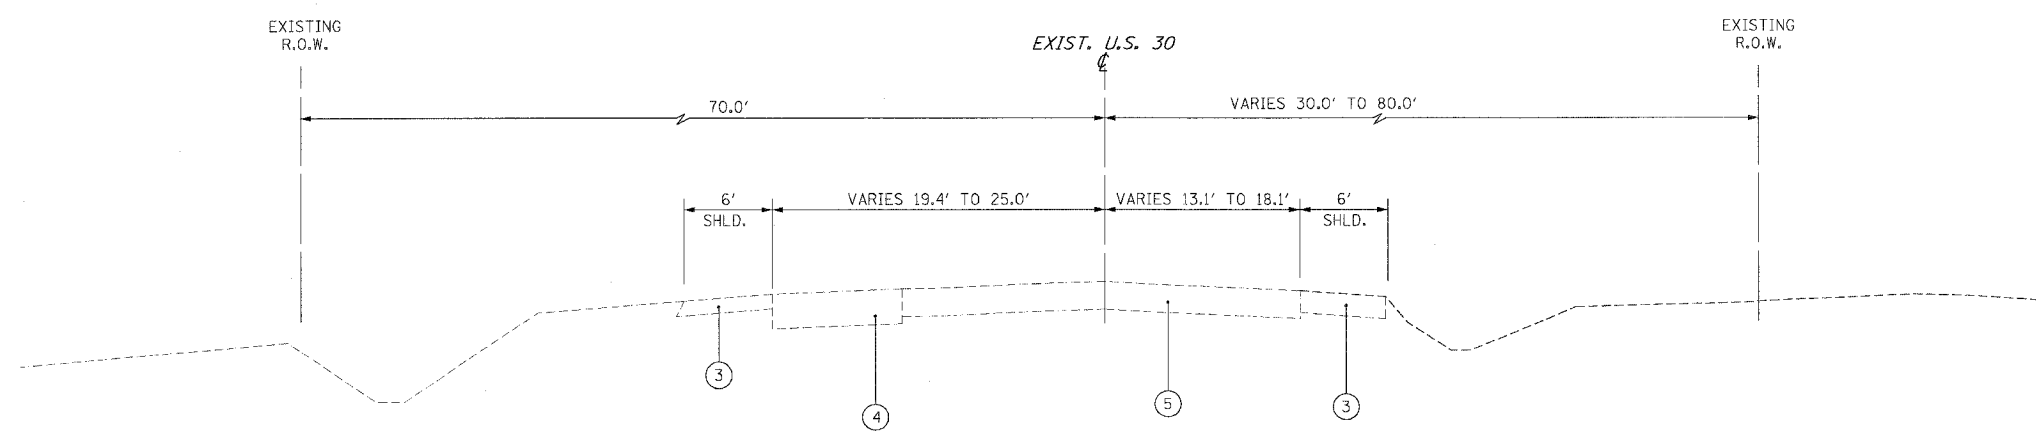


US RTE 30
EXISTING TYPICAL SECTION
 STA. 290+10.1 TO STA. 292+22.8
 STA. 293+86.8 TO STA. 296+00.0

- EXISTING LEGEND**
- ① HMA PAVEMENT, 12"
 - ② HMA PAVEMENT, 9"
 - ③ GRAVEL OR CRUSHED STONE SHOULDER
 - ④ HMA PAVEMENT, 13 1/2"
 - ⑤ HMA PAVEMENT, 10 3/4"
 - ⑥ COMBINATION CONCRETE CURB & GUTTER, TYPE B-6.18
 - ⑦ PORTLAND CEMENT CONCRETE PAVEMENT, 10"
 - ⑧ PORTLAND CEMENT CONCRETE SIDEWALK
 - ⑨ HMA PAVEMENT, 10"
 - ⑩ HMA PAVEMENT, 7"
 - ⑪ COMBINATION CURB & GUTTER, TYPE B-6.24

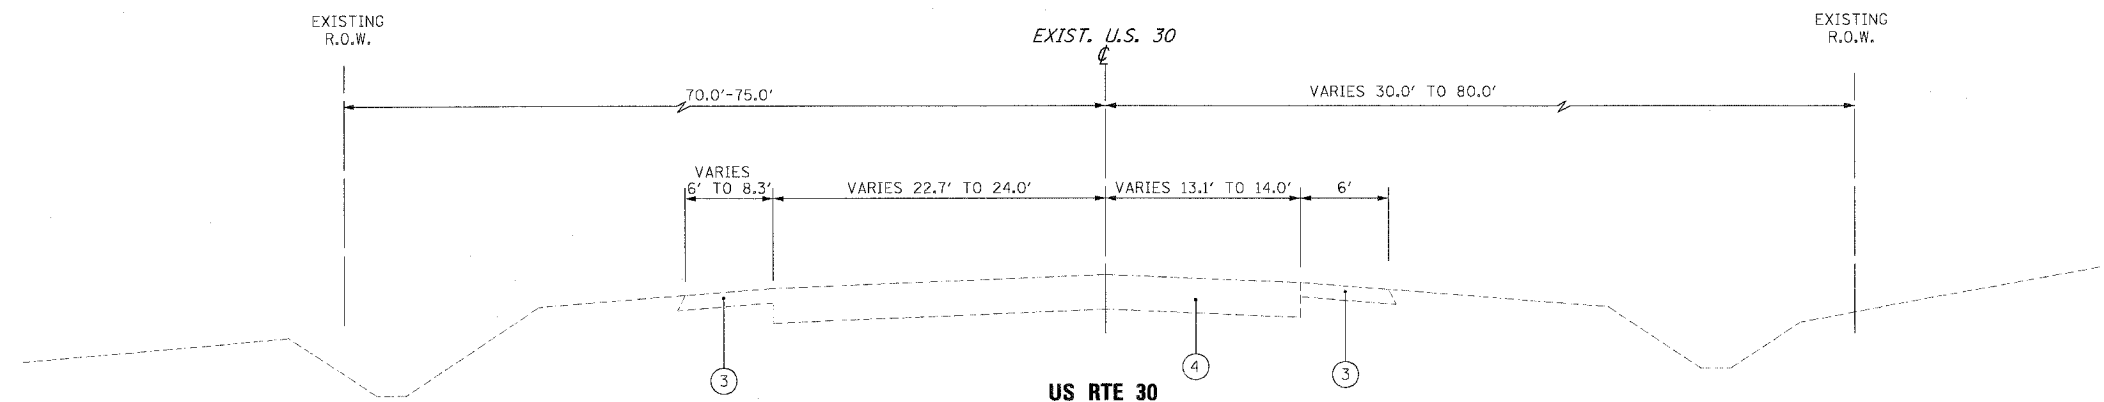

US RTE 30
EXISTING TYPICAL SECTION
 STA. 292+22.8 TO STA. 293+86.8

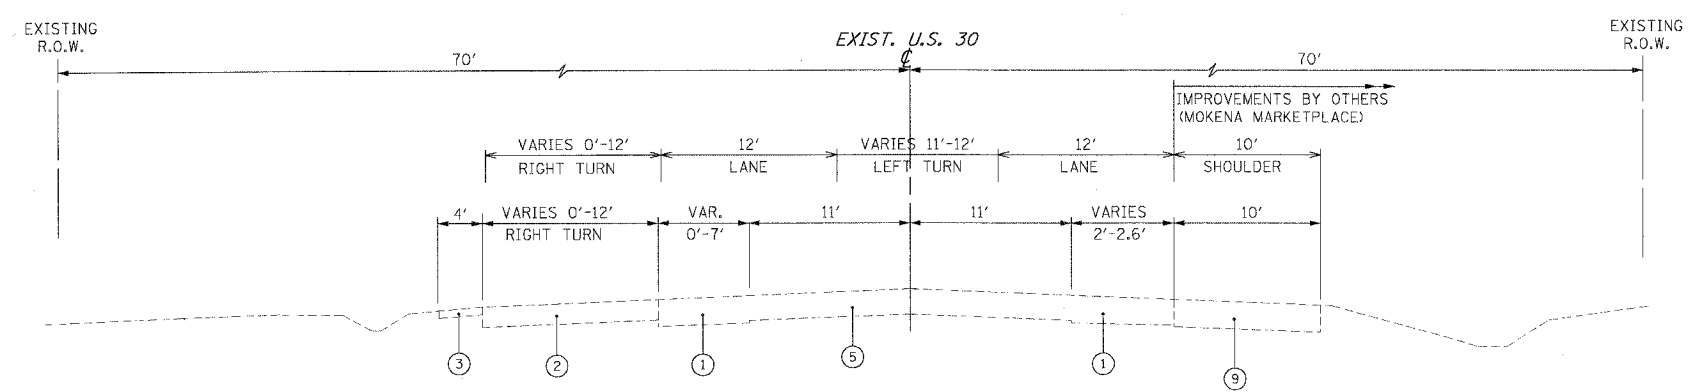

EXISTING TYPICAL SECTION
U.S. 30
 STA. 296+00.0 TO STA. 301+00.0

REVISIONS	
NAME	DATE

ILLINOIS DEPARTMENT OF TRANSPORTATION
TYPICAL SECTIONS
 EXISTING
 U.S. RTE. 30 (LINCOLN HWY)
 SCALE : 1" = NTS
 DATE : 03/21/08
 DRAWN BY : BEC
 CHECKED BY : GB

