



F.A.P. RTE.	SECTION	COUNTY	TOTAL SHEETS	SHEET NO.
353	12R - 4	WILL.	199	12
STA.		TO STA.		
FED. ROAD DIST. NO.	PLANES	FED. AID PROJECT		

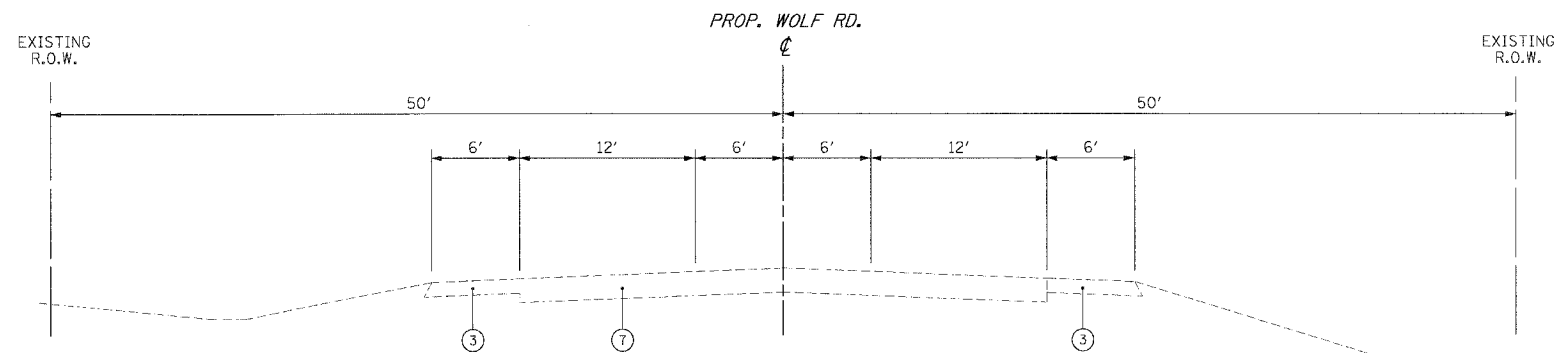

**EXISTING TYPICAL SECTION
WOLF RD.**
(NORTH OF U.S. ROUTE 30)
STA. 300+00.0 TO STA. 302+50.0

EXISTING LEGEND

- ① HMA PAVEMENT, 12"
- ② HMA PAVEMENT, 9"
- ③ GRAVEL OR CRUSHED STONE SHOULDER
- ④ HMA PAVEMENT, 13 1/2"
- ⑤ HMA PAVEMENT, 10 3/4"
- ⑥ COMBINATION CONCRETE CURB & GUTTER, TYPE B-6.18
- ⑦ PORTLAND CEMENT CONCRETE PAVEMENT, 10"
- ⑧ PORTLAND CEMENT CONCRETE SIDEWALK
- ⑨ HMA PAVEMENT, 10"
- ⑩ HMA PAVEMENT, 7"
- ⑪ COMBINATION CURB & GUTTER, TYPE B-6.24

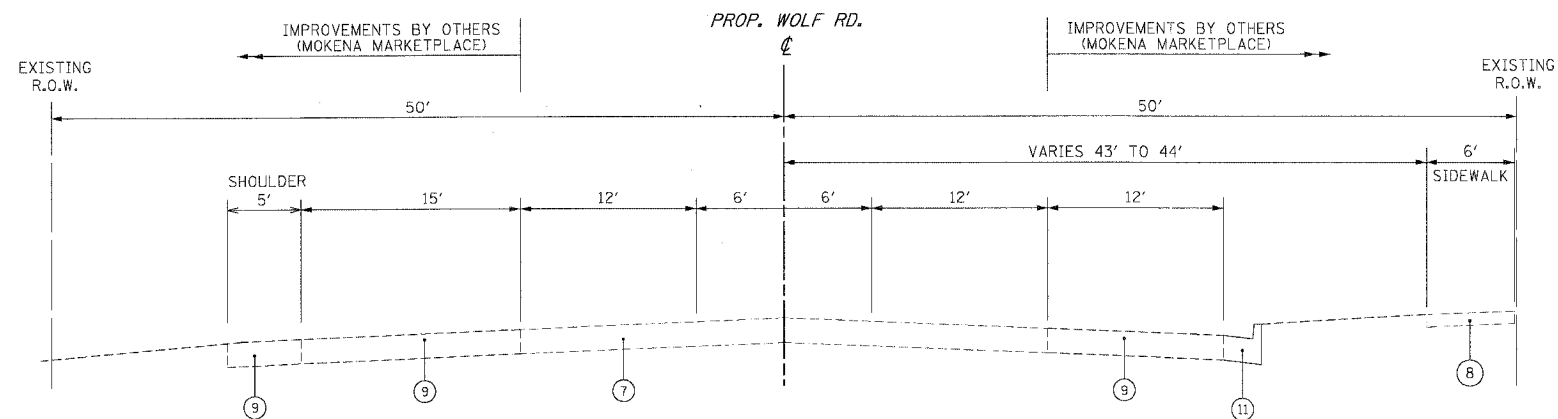

**EXISTING TYPICAL SECTION
WOLF RD.**
(SOUTH OF U.S. ROUTE 30)
STA. 297+50.0 TO STA. 300+00.0

REVISIONS		ILLINOIS DEPARTMENT OF TRANSPORTATION
NAME	DATE	
		<p align="center">TYPICAL SECTIONS EXISTING U.S. RTE. 30 (WOLF RD.)</p> <p>SCALE : 1" = NTS DRAWN BY : BEC DATE : 03/21/2008 CHECKED BY : GB</p>