


FINAL SURVEY
 NO. _____
 DATE _____

ORIGINAL SURVEY
 NO. _____
 DATE _____

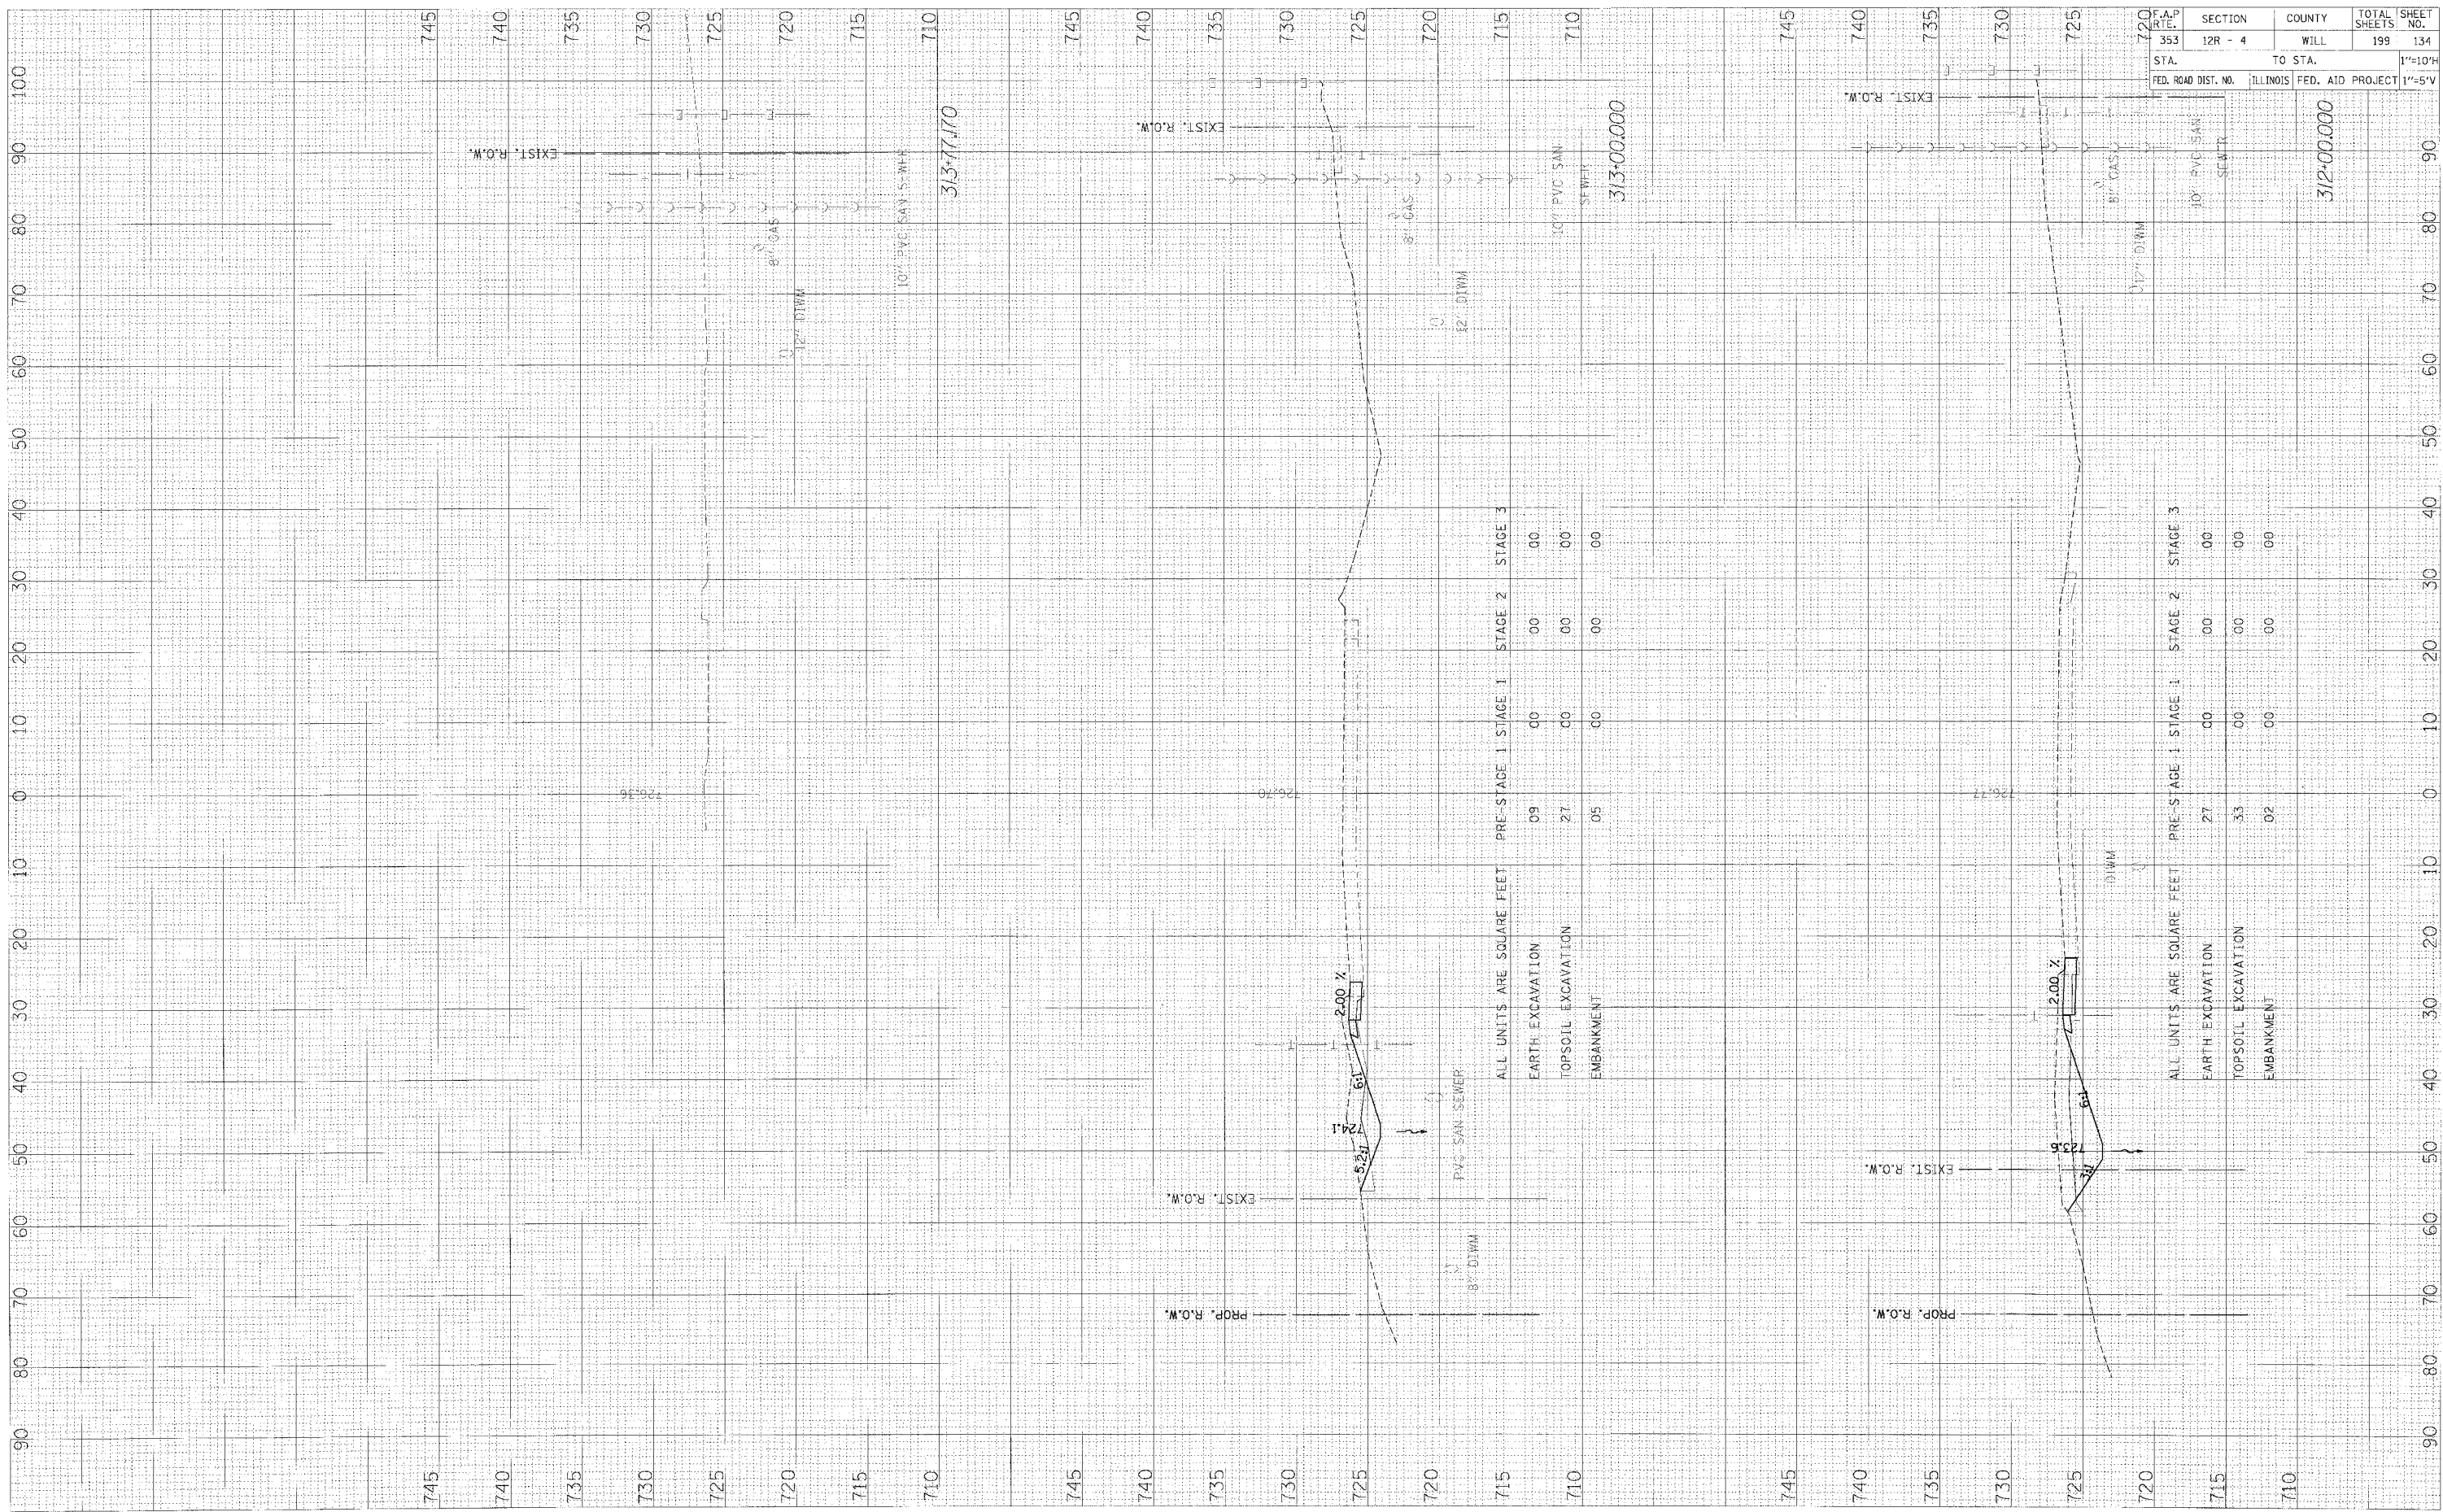

F.A.P. NO.	SECTION	COUNTY	TOTAL SHEETS	SHEET NO.
353	12R - 4	WILL	199	134
STA.	TO STA.		1"=10'H	
FED. ROAD DIST. NO.	ILLINOIS FED. AID PROJECT		1"=5'V	

ALL UNITS ARE SQUARE FEET

	PRE-STAGE 1	STAGE 1	STAGE 2	STAGE 3
EARTH EXCAVATION	09	00	00	00
TOPSOIL EXCAVATION	27	00	00	00
EMBANKMENT	05	00	00	00

ALL UNITS ARE SQUARE FEET

	PRE-STAGE 1	STAGE 1	STAGE 2	STAGE 3
EARTH EXCAVATION	27	00	00	00
TOPSOIL EXCAVATION	33	00	00	00
EMBANKMENT	02	00	00	00

14-0302-2-W-01-FINAL-2014-05-15-SEC-01-15/2005