


NO. DATE BY
 SURVEYED SURVEY DATE
 NOTE BOOK TEMPLATE
 AREAS CHECKED AREAS CHECKED

NO. DATE BY
 ORIGINAL SURVEY DATE
 NOTE BOOK TEMPLATE
 AREAS CHECKED AREAS CHECKED

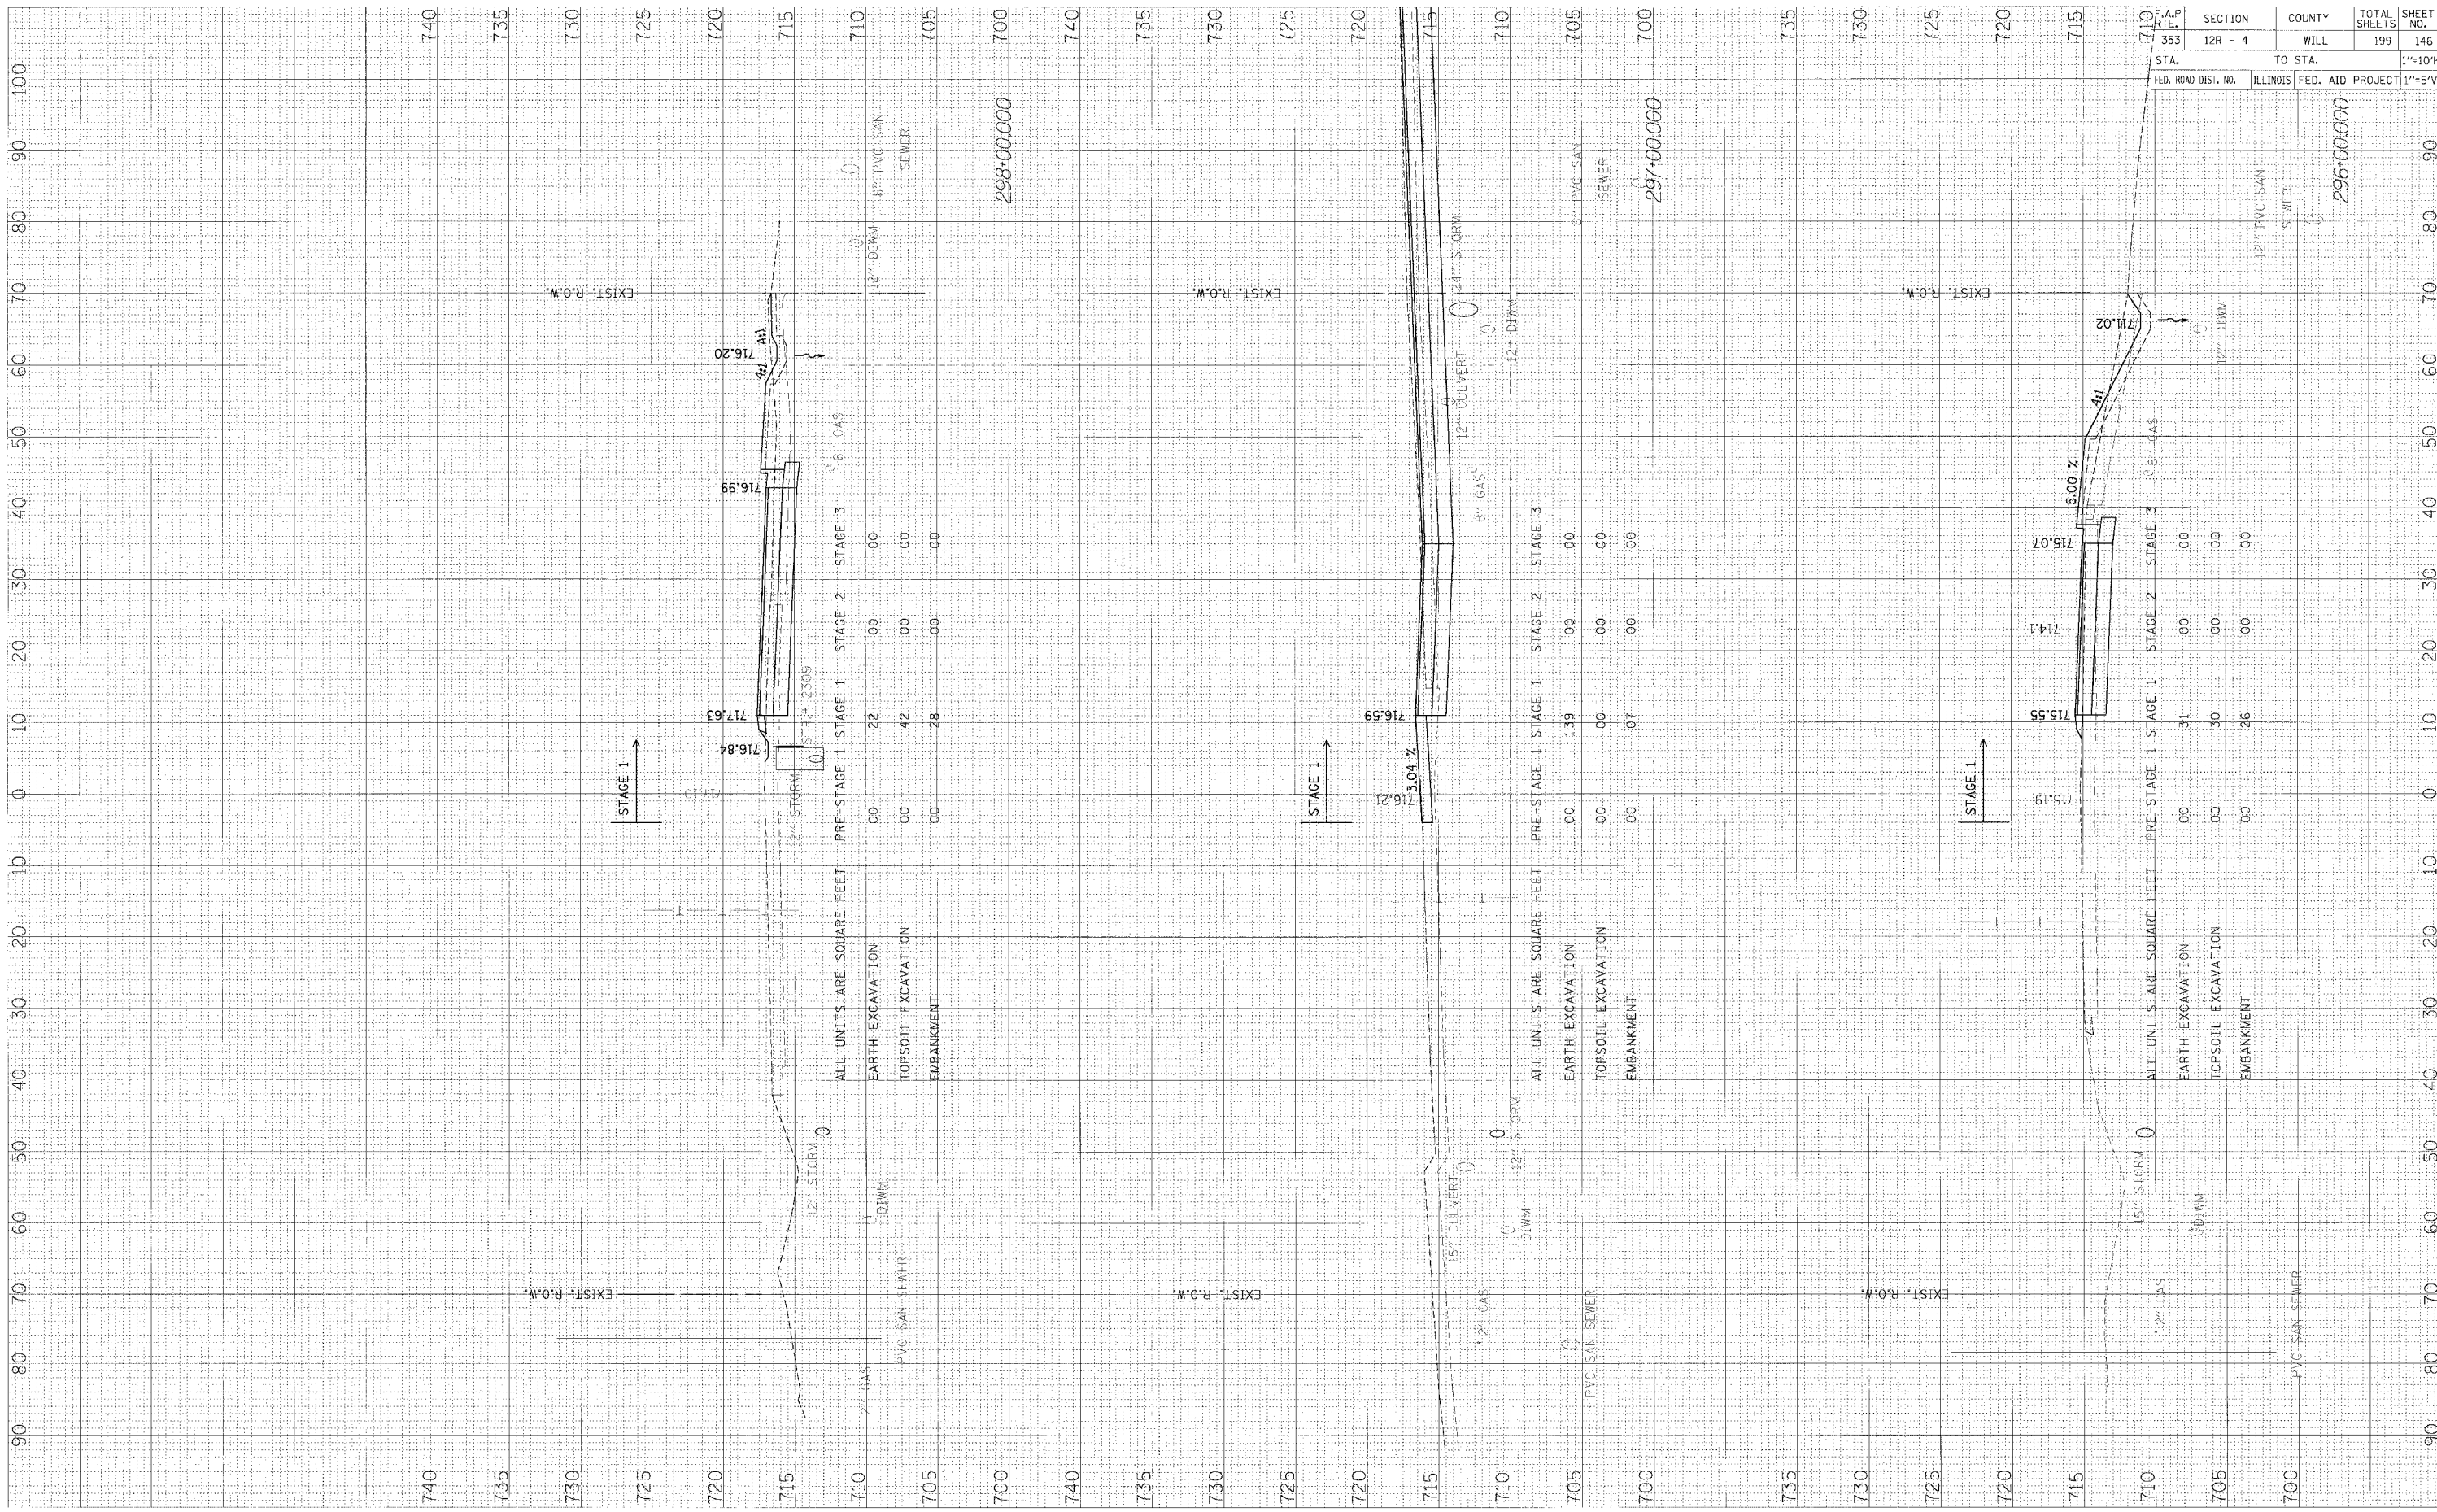

US ROUTE 30 - STAGE 1 X-SECS

F.A.P. NO.	SECTION	COUNTY	TOTAL SHEETS	SHEET NO.
353	12R - 4	WILL	199	146
STA.	TO STA.		1"=10'H	
FED. ROAD DIST. NO.	ILLINOIS	FED. AID PROJECT	1"=5'V	

F:\P\102\1021\1021_30W-SMS2C.dwg 5/28/08