


ORIGINAL SURVEY PLOTTED  
 NOTE BOOK NO. \_\_\_\_\_  
 DATE \_\_\_\_\_  
 BY \_\_\_\_\_  
 FINL. SURVEY PLOTTED  
 NOTE BOOK NO. \_\_\_\_\_  
 DATE \_\_\_\_\_  
 BY \_\_\_\_\_

ORIGINAL SURVEY PLOTTED  
 NOTE BOOK NO. \_\_\_\_\_  
 DATE \_\_\_\_\_  
 BY \_\_\_\_\_  
 FINL. SURVEY PLOTTED  
 NOTE BOOK NO. \_\_\_\_\_  
 DATE \_\_\_\_\_  
 BY \_\_\_\_\_

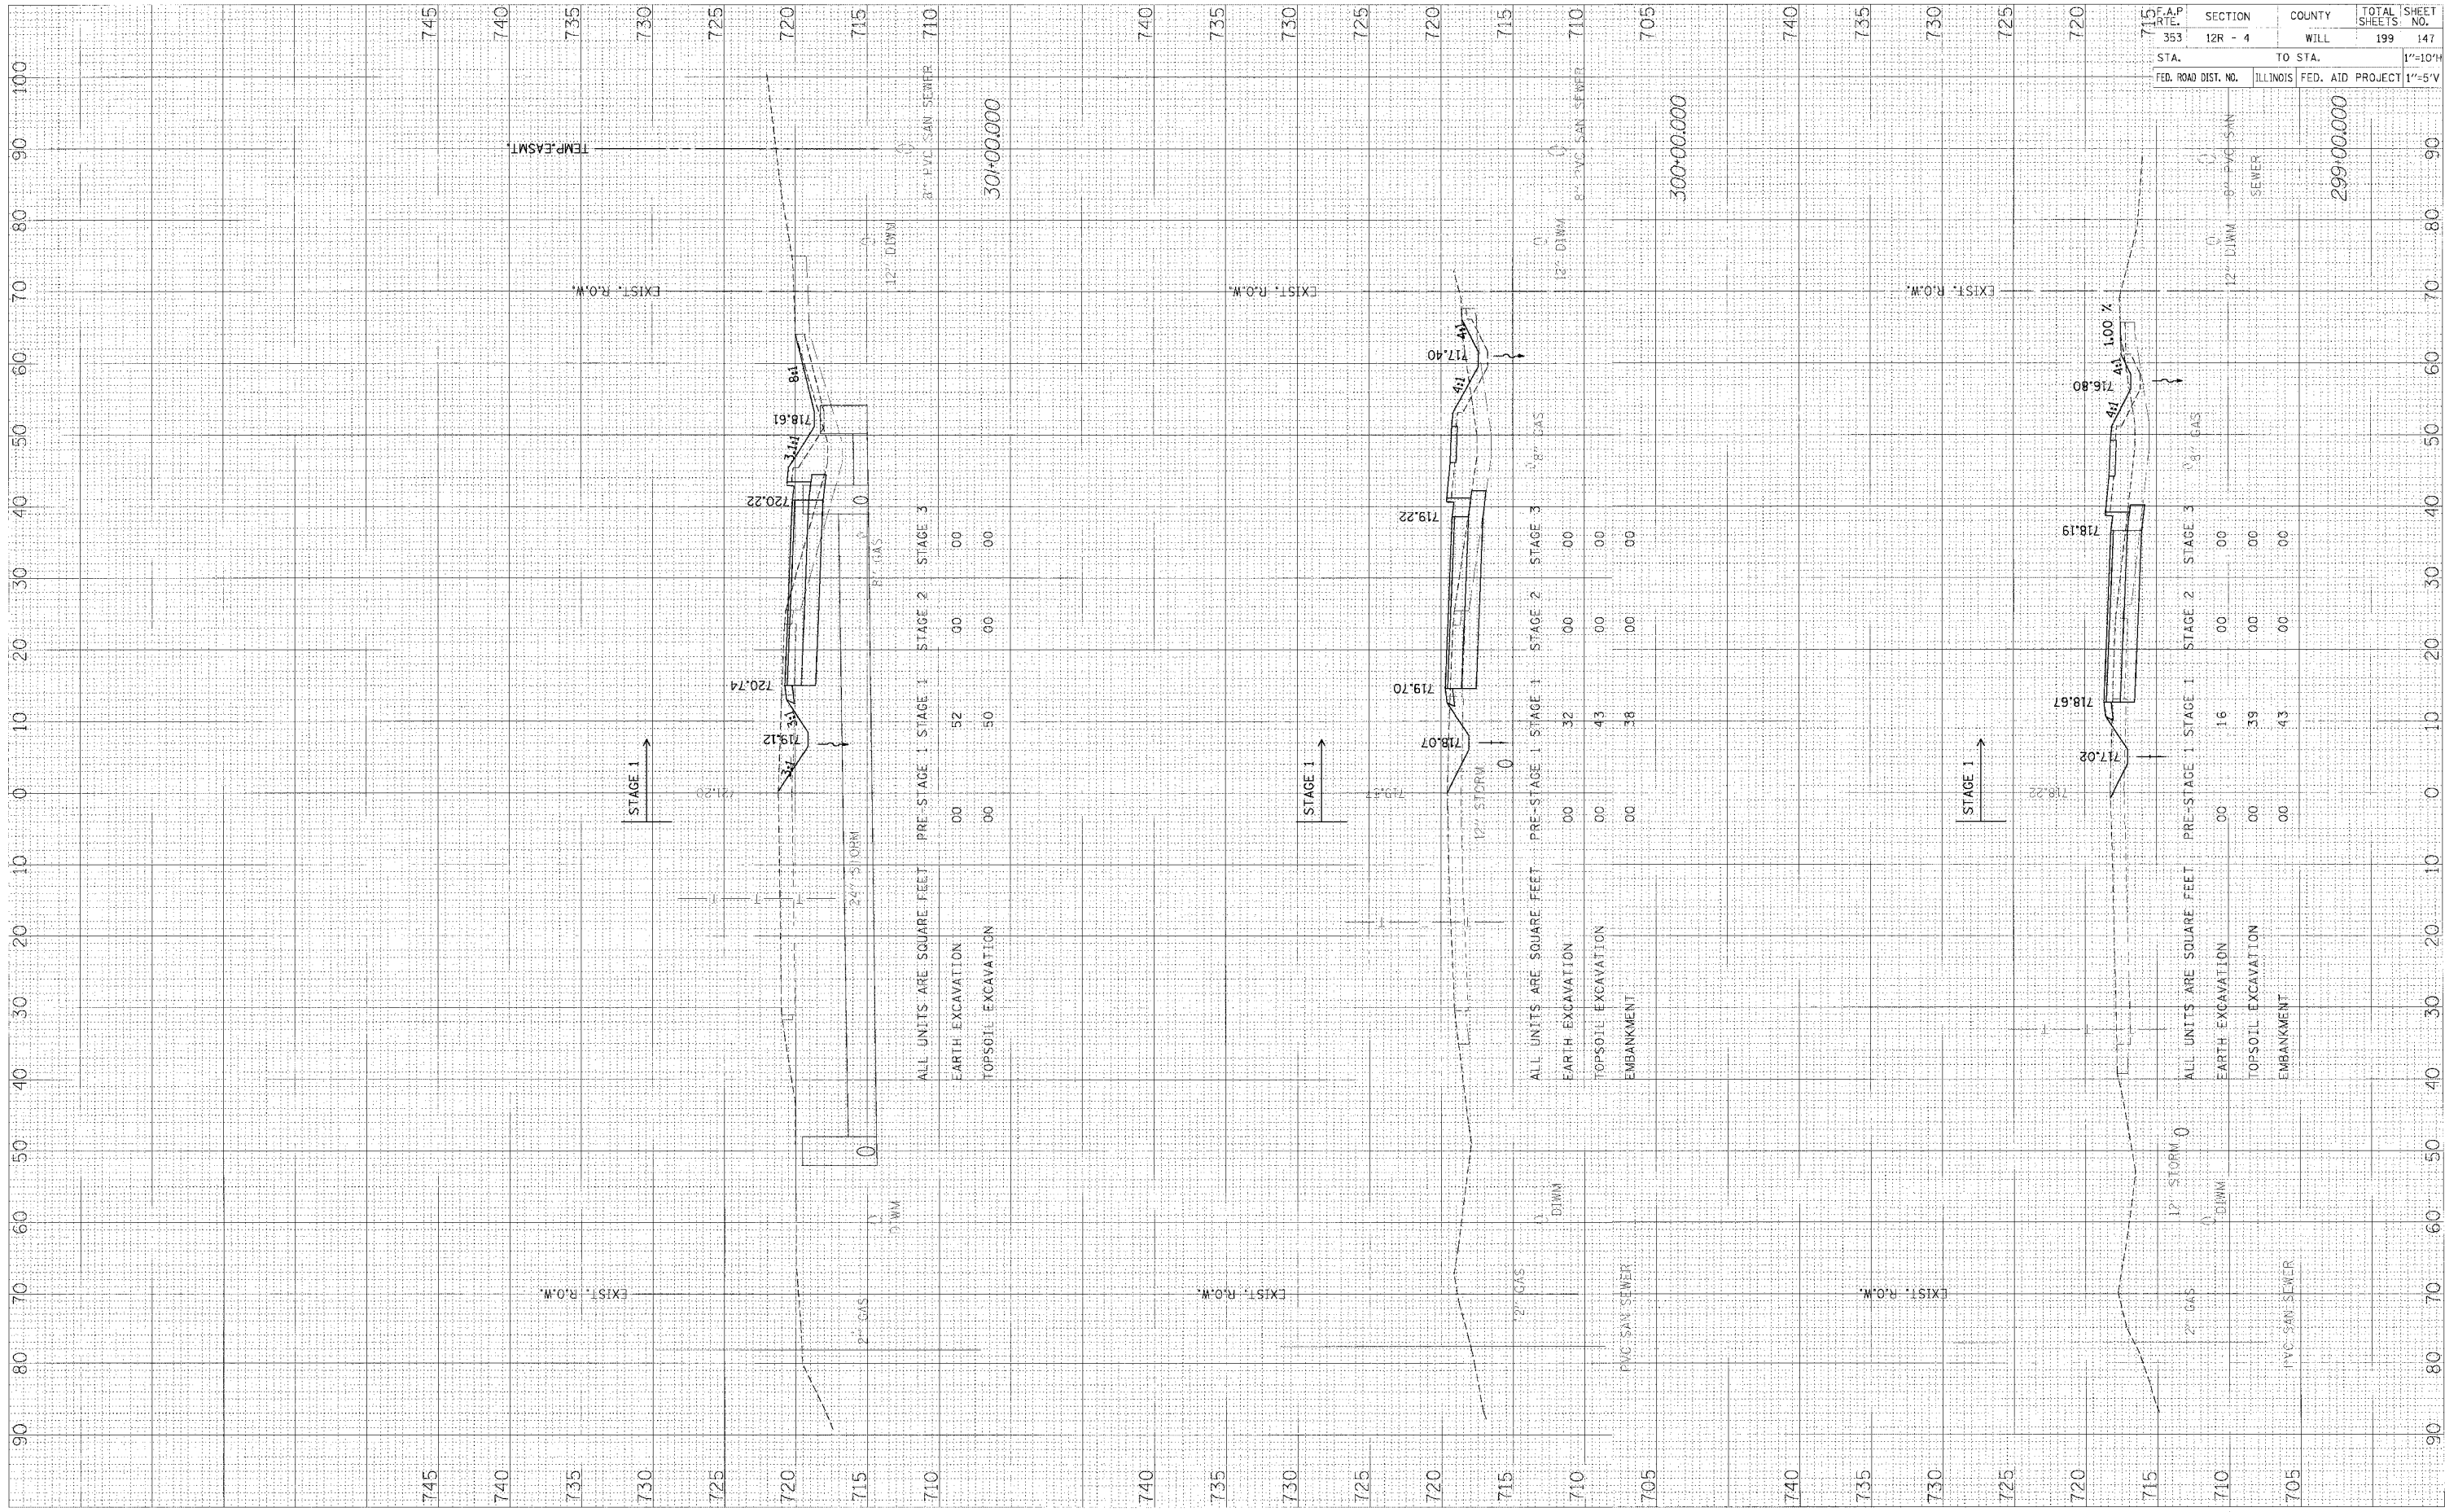

ALL UNITS ARE SQUARE FEET  
 PRE-STAGE 1 STAGE 1 STAGE 2 STAGE 3  
 EARTH EXCAVATION 00 52 00 00  
 TOPSOIL EXCAVATION 00 50 00 00

ALL UNITS ARE SQUARE FEET  
 PRE-STAGE 1 STAGE 1 STAGE 2 STAGE 3  
 EARTH EXCAVATION 00 32 00 00  
 TOPSOIL EXCAVATION 00 43 00 00  
 EMBANKMENT 00 38 00 00

ALL UNITS ARE SQUARE FEET  
 PRE-STAGE 1 STAGE 1 STAGE 2 STAGE 3  
 EARTH EXCAVATION 00 16 00 00  
 TOPSOIL EXCAVATION 00 39 00 00  
 EMBANKMENT 00 43 00 00

US ROUTE 30 - STAGE 1 X-SECS

STA. 353	SECTION 12R - 4	COUNTY WILL	TOTAL SHEETS 199	SHEET NO. 147
FED. ROAD DIST. NO.	ILLINOIS	FED. AID PROJECT	1"=10'H 1"=5'V	

300+00.000  
 299+00.000

FILE:R121 WorkPkt\_304-SWSEC.dwg 5/28/2008