


FINAL SURVEYED SURVEY DATE
 NOT TO SCALE
 AREAS CHECKED

DATE 3/7
 SURVEYED SURVEY DATE
 NOT TO SCALE
 AREAS CHECKED

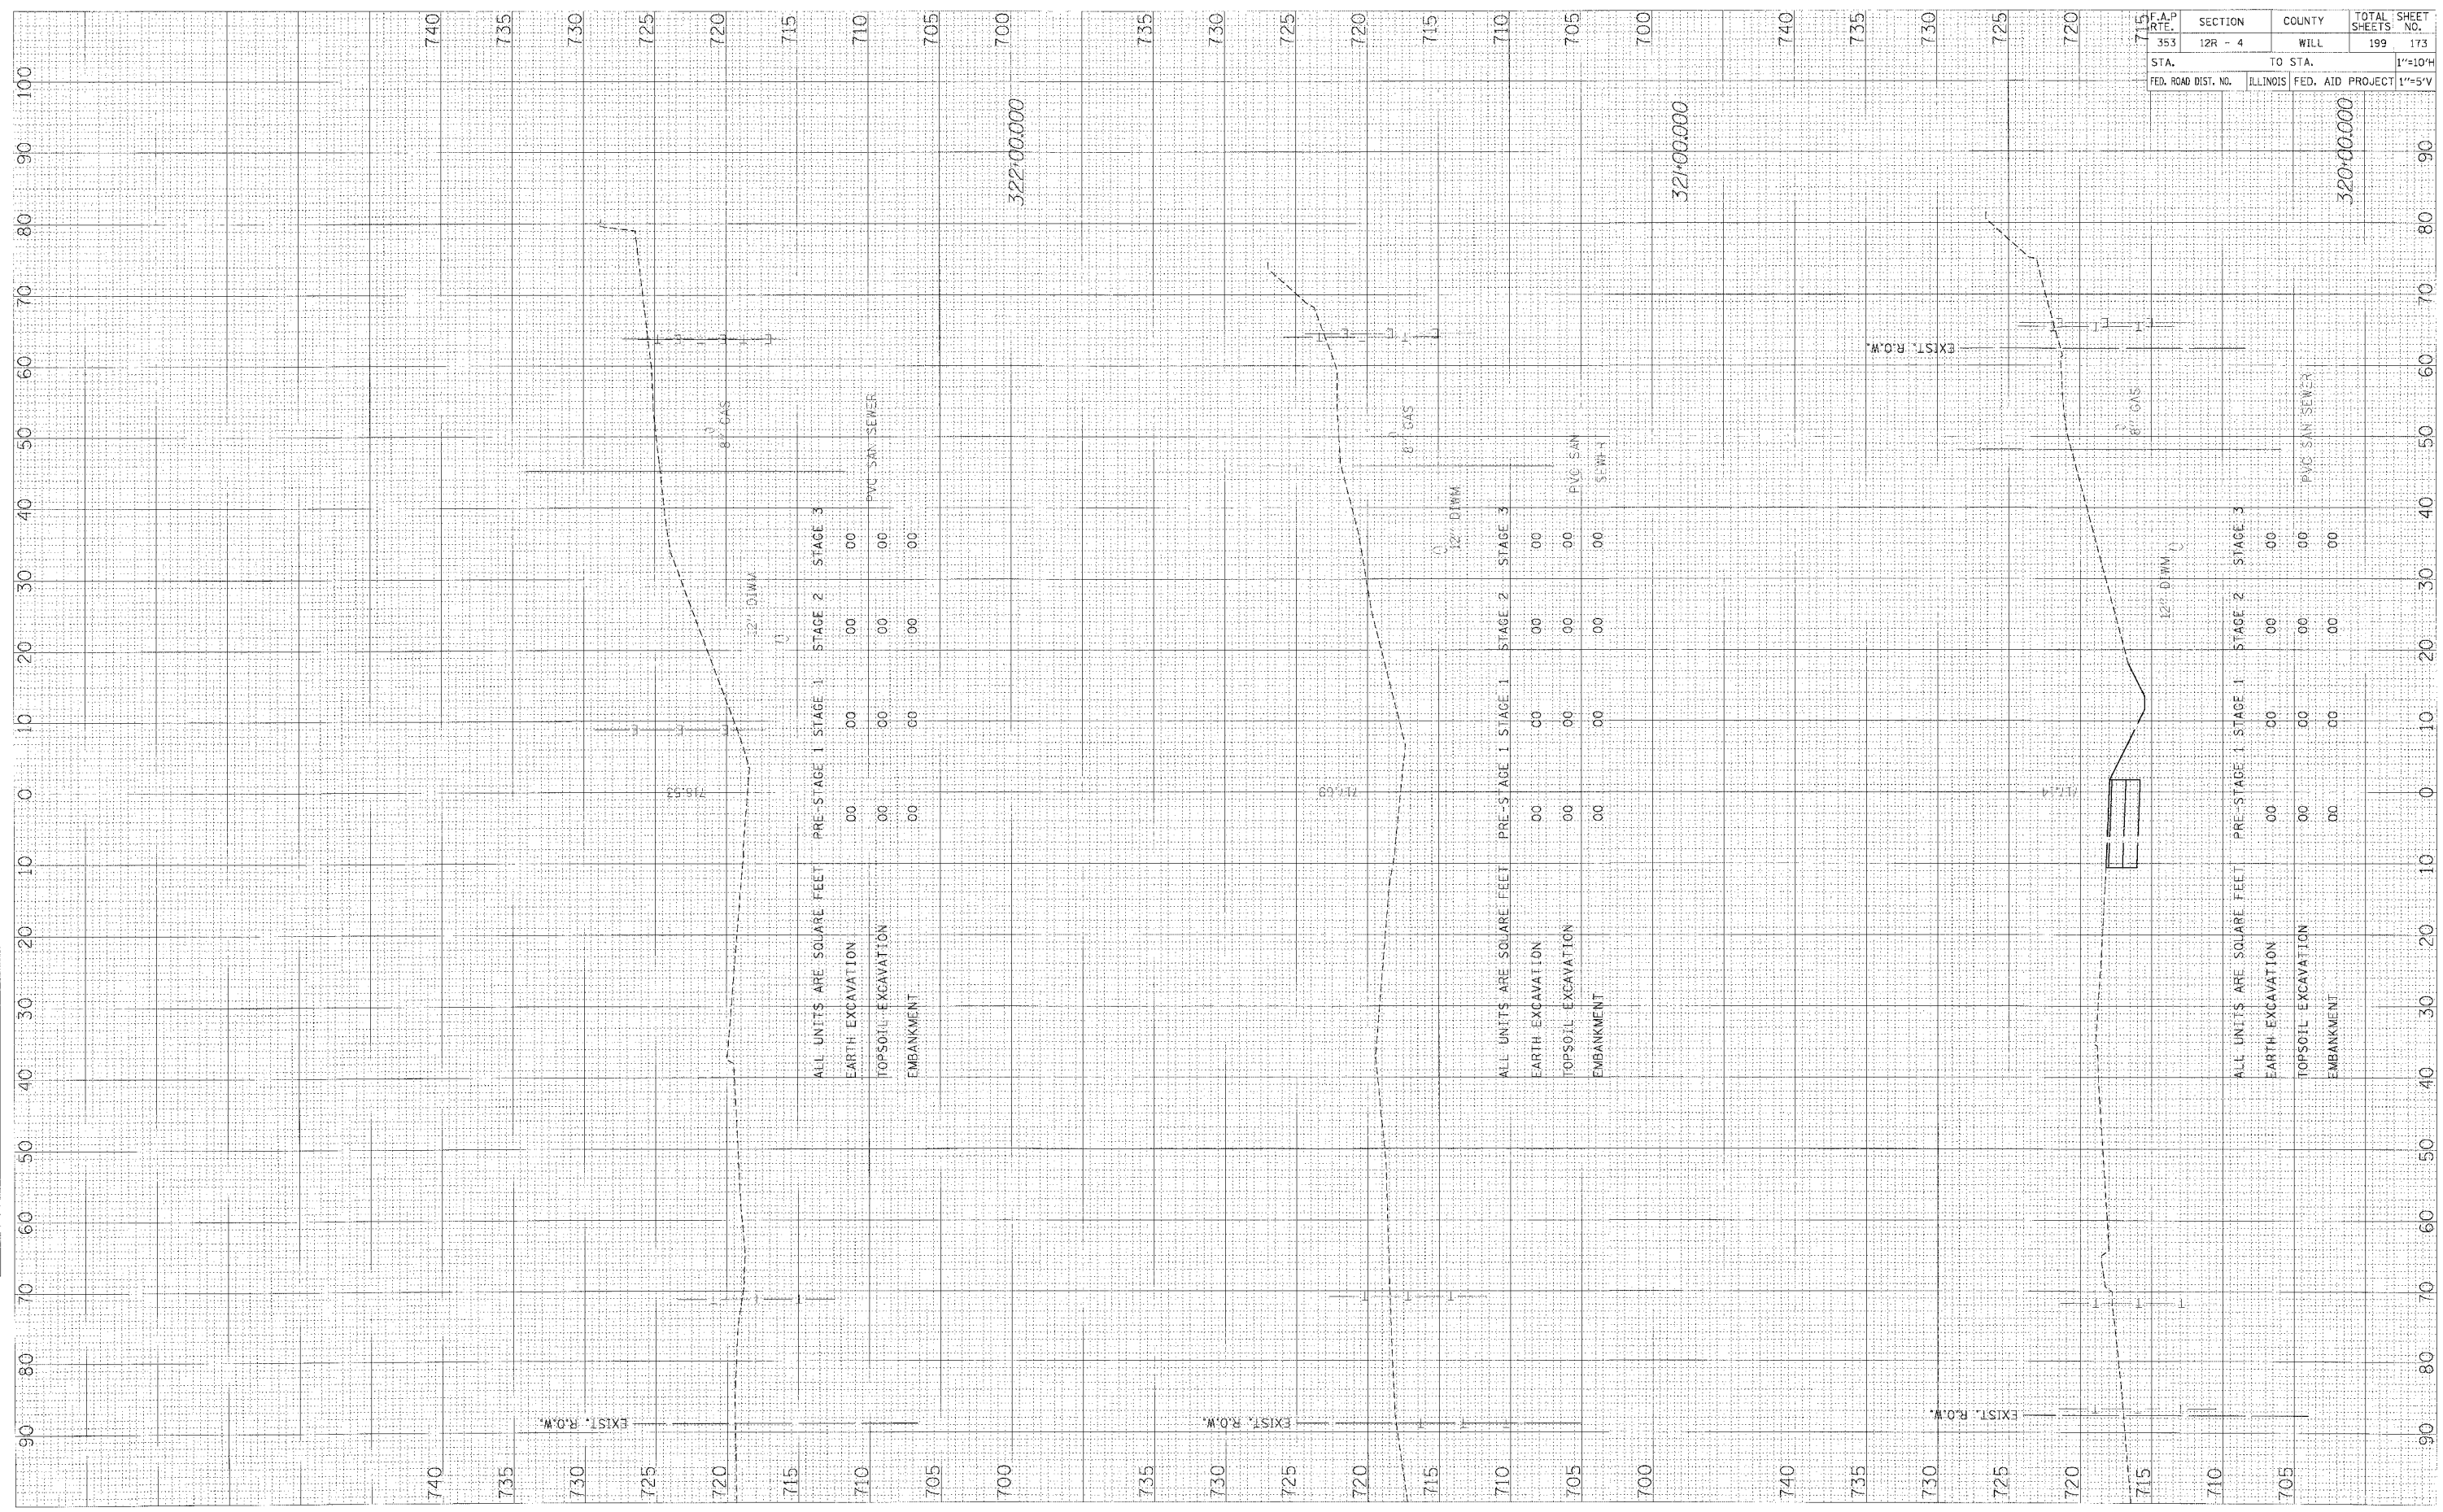

| | | | | |
|---------------------|--------------------|------------------|------------------|---------------|
| F.A.P. RTE. 353 | SECTION 12R - 4 | COUNTY WILL | TOTAL SHEETS 199 | SHEET NO. 173 |
| STA. 322+00.000 | TO STA. 320+00.000 | | 1"=5'V | |
| FED. ROAD DIST. NO. | ILLINOIS | FED. AID PROJECT | 1"=5'V | |