


ORIGINAL SURVEY PLOTTED TO THIS DATE
 NOTE BOOK NO. _____
 AREA CHECKED _____

FINAL SURVEY PLOTTED TO THIS DATE
 NOTE BOOK NO. _____
 AREA CHECKED _____

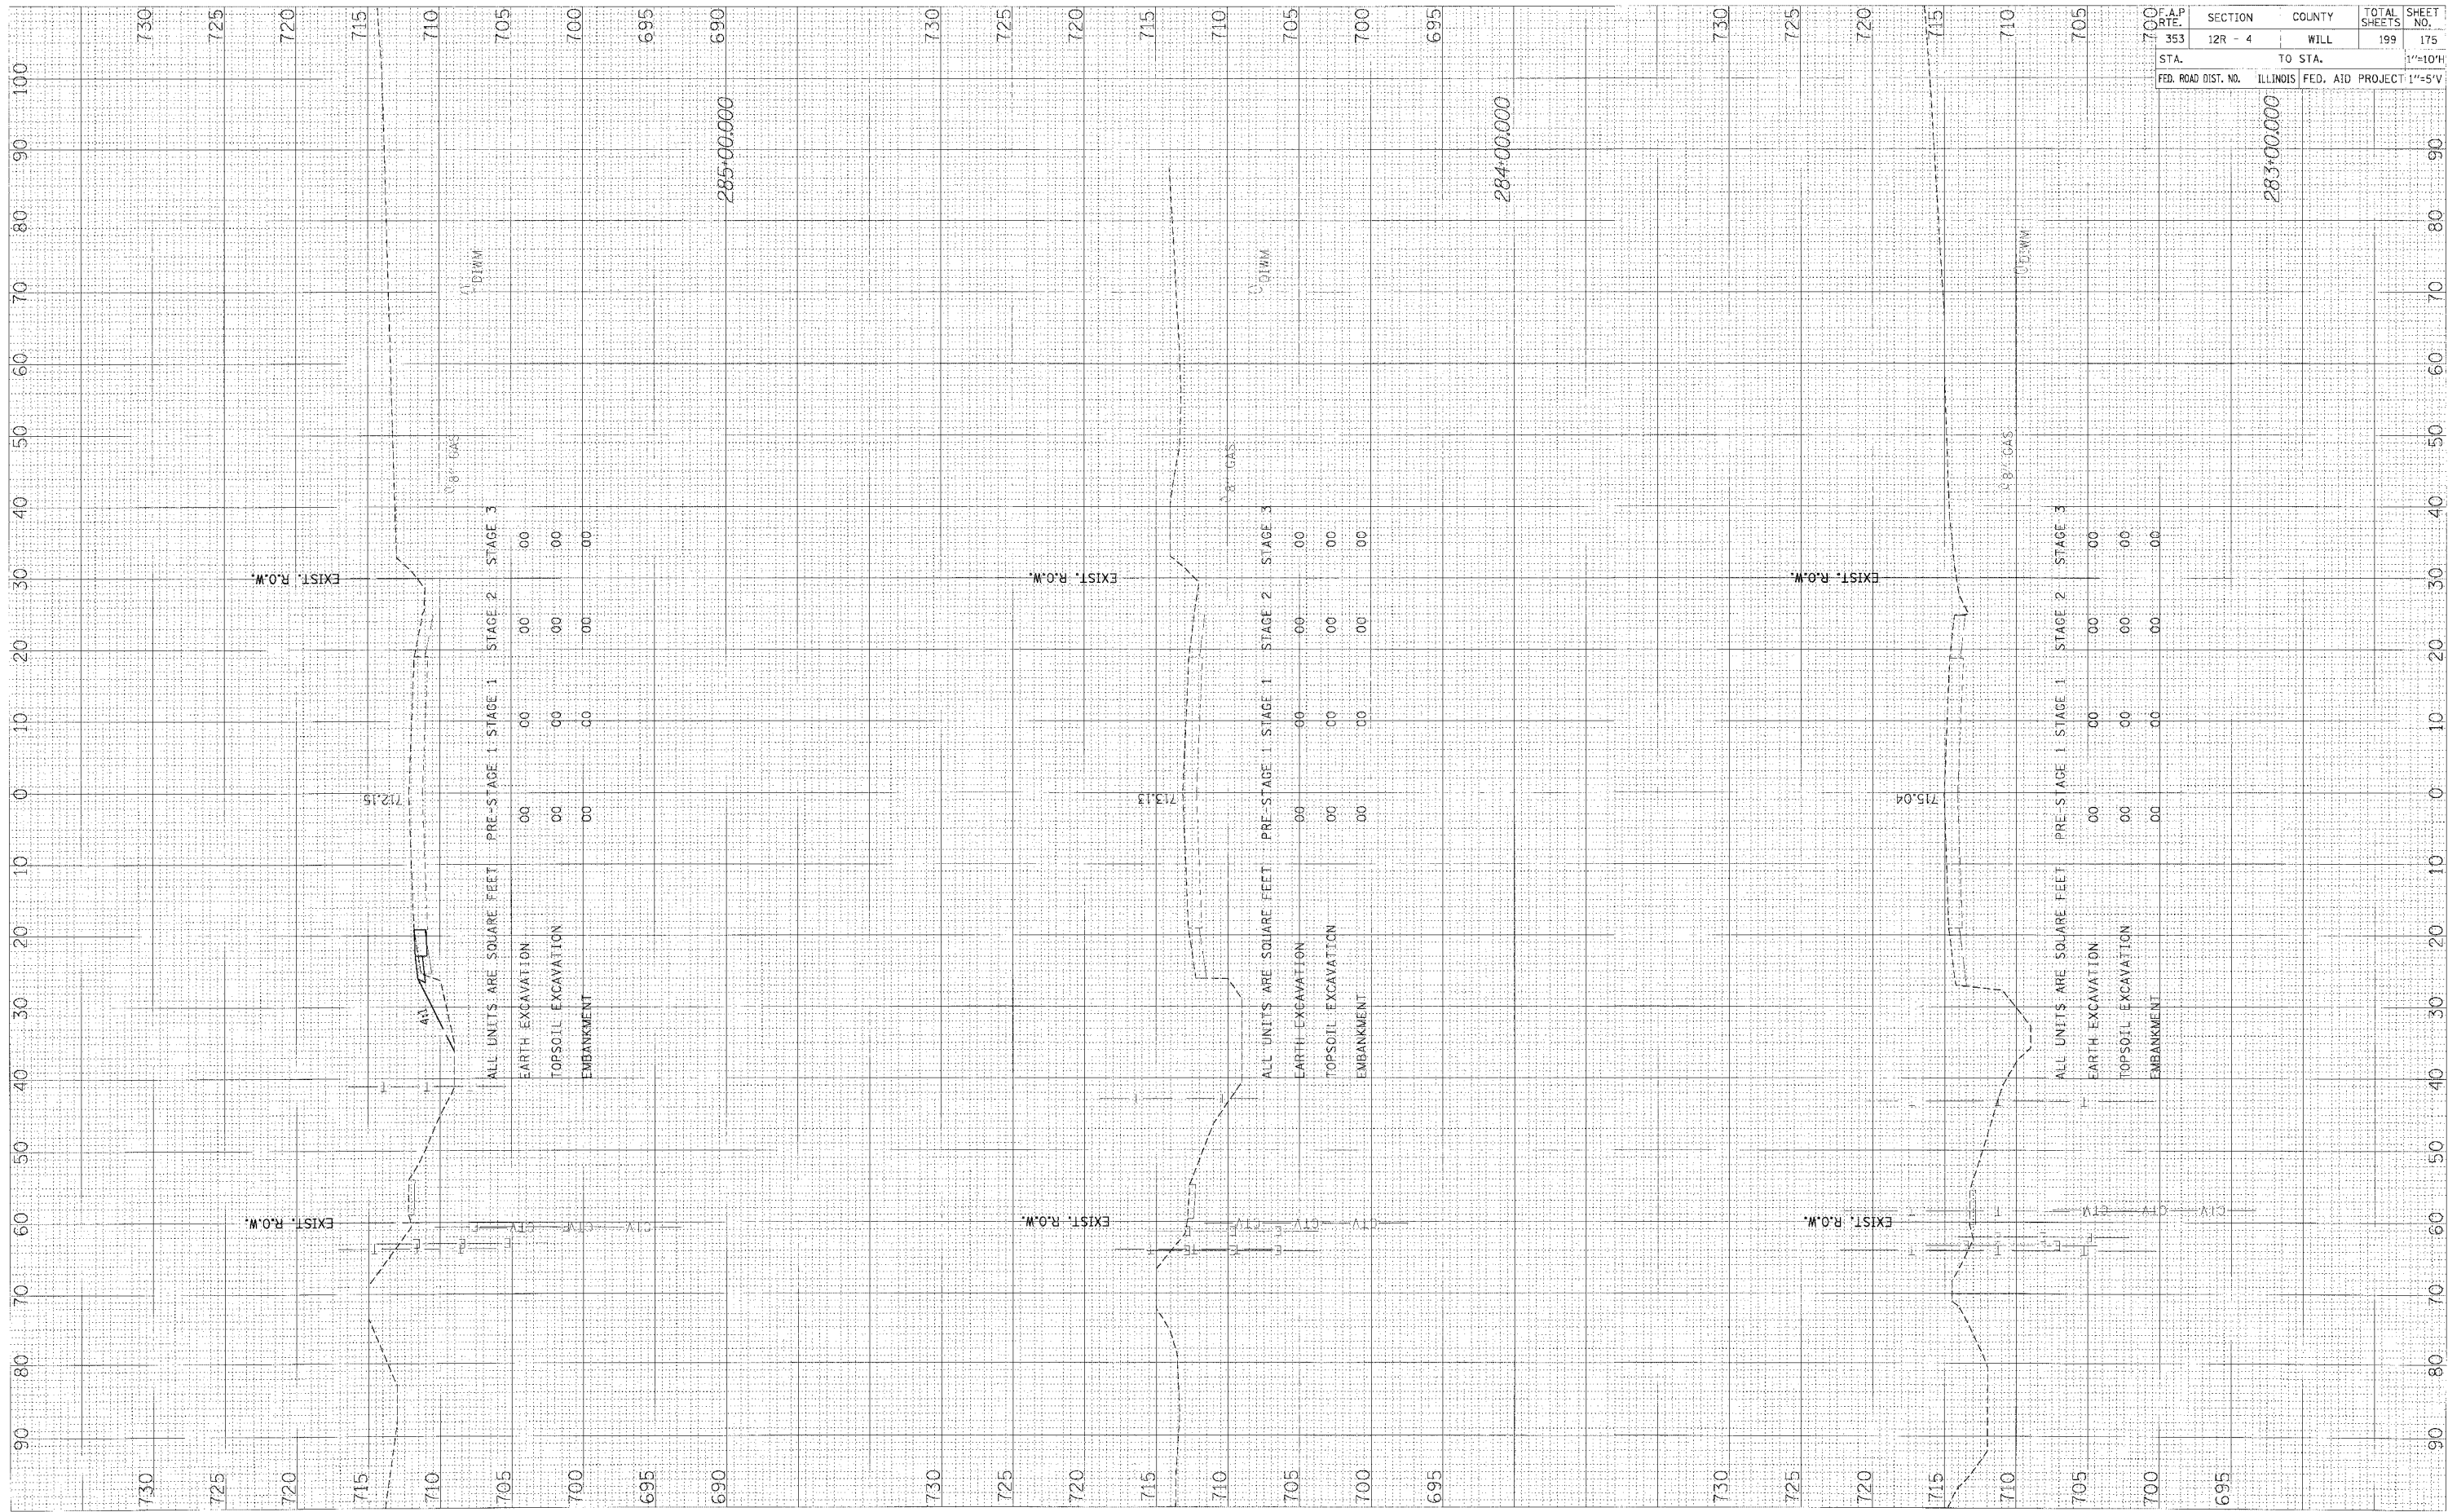

F.A.P. RTE.	SECTION	COUNTY	TOTAL SHEETS	SHEET NO.
353	12R - 4	WILL	199	175
STA.	TO STA.		1"=10'H	
FED. ROAD DIST. NO.	ILLINOIS FED. AID PROJECT		1"-5"V	

283+00.000	284+00.000	285+00.000
730	725	720
715	710	705
700	695	690
730	725	720
715	710	705
700	695	690