


FINISH SURVEY  
 SURVEY PLOTTED  
 NOTE BOOK TEMPLATE  
 NO. \_\_\_\_\_ BY \_\_\_\_\_ DATE \_\_\_\_\_  
 CHECKED BY \_\_\_\_\_ DATE \_\_\_\_\_

ORIGINAL SURVEY  
 SURVEY PLOTTED  
 NOTE BOOK TEMPLATE  
 NO. \_\_\_\_\_ BY \_\_\_\_\_ DATE \_\_\_\_\_  
 CHECKED BY \_\_\_\_\_ DATE \_\_\_\_\_

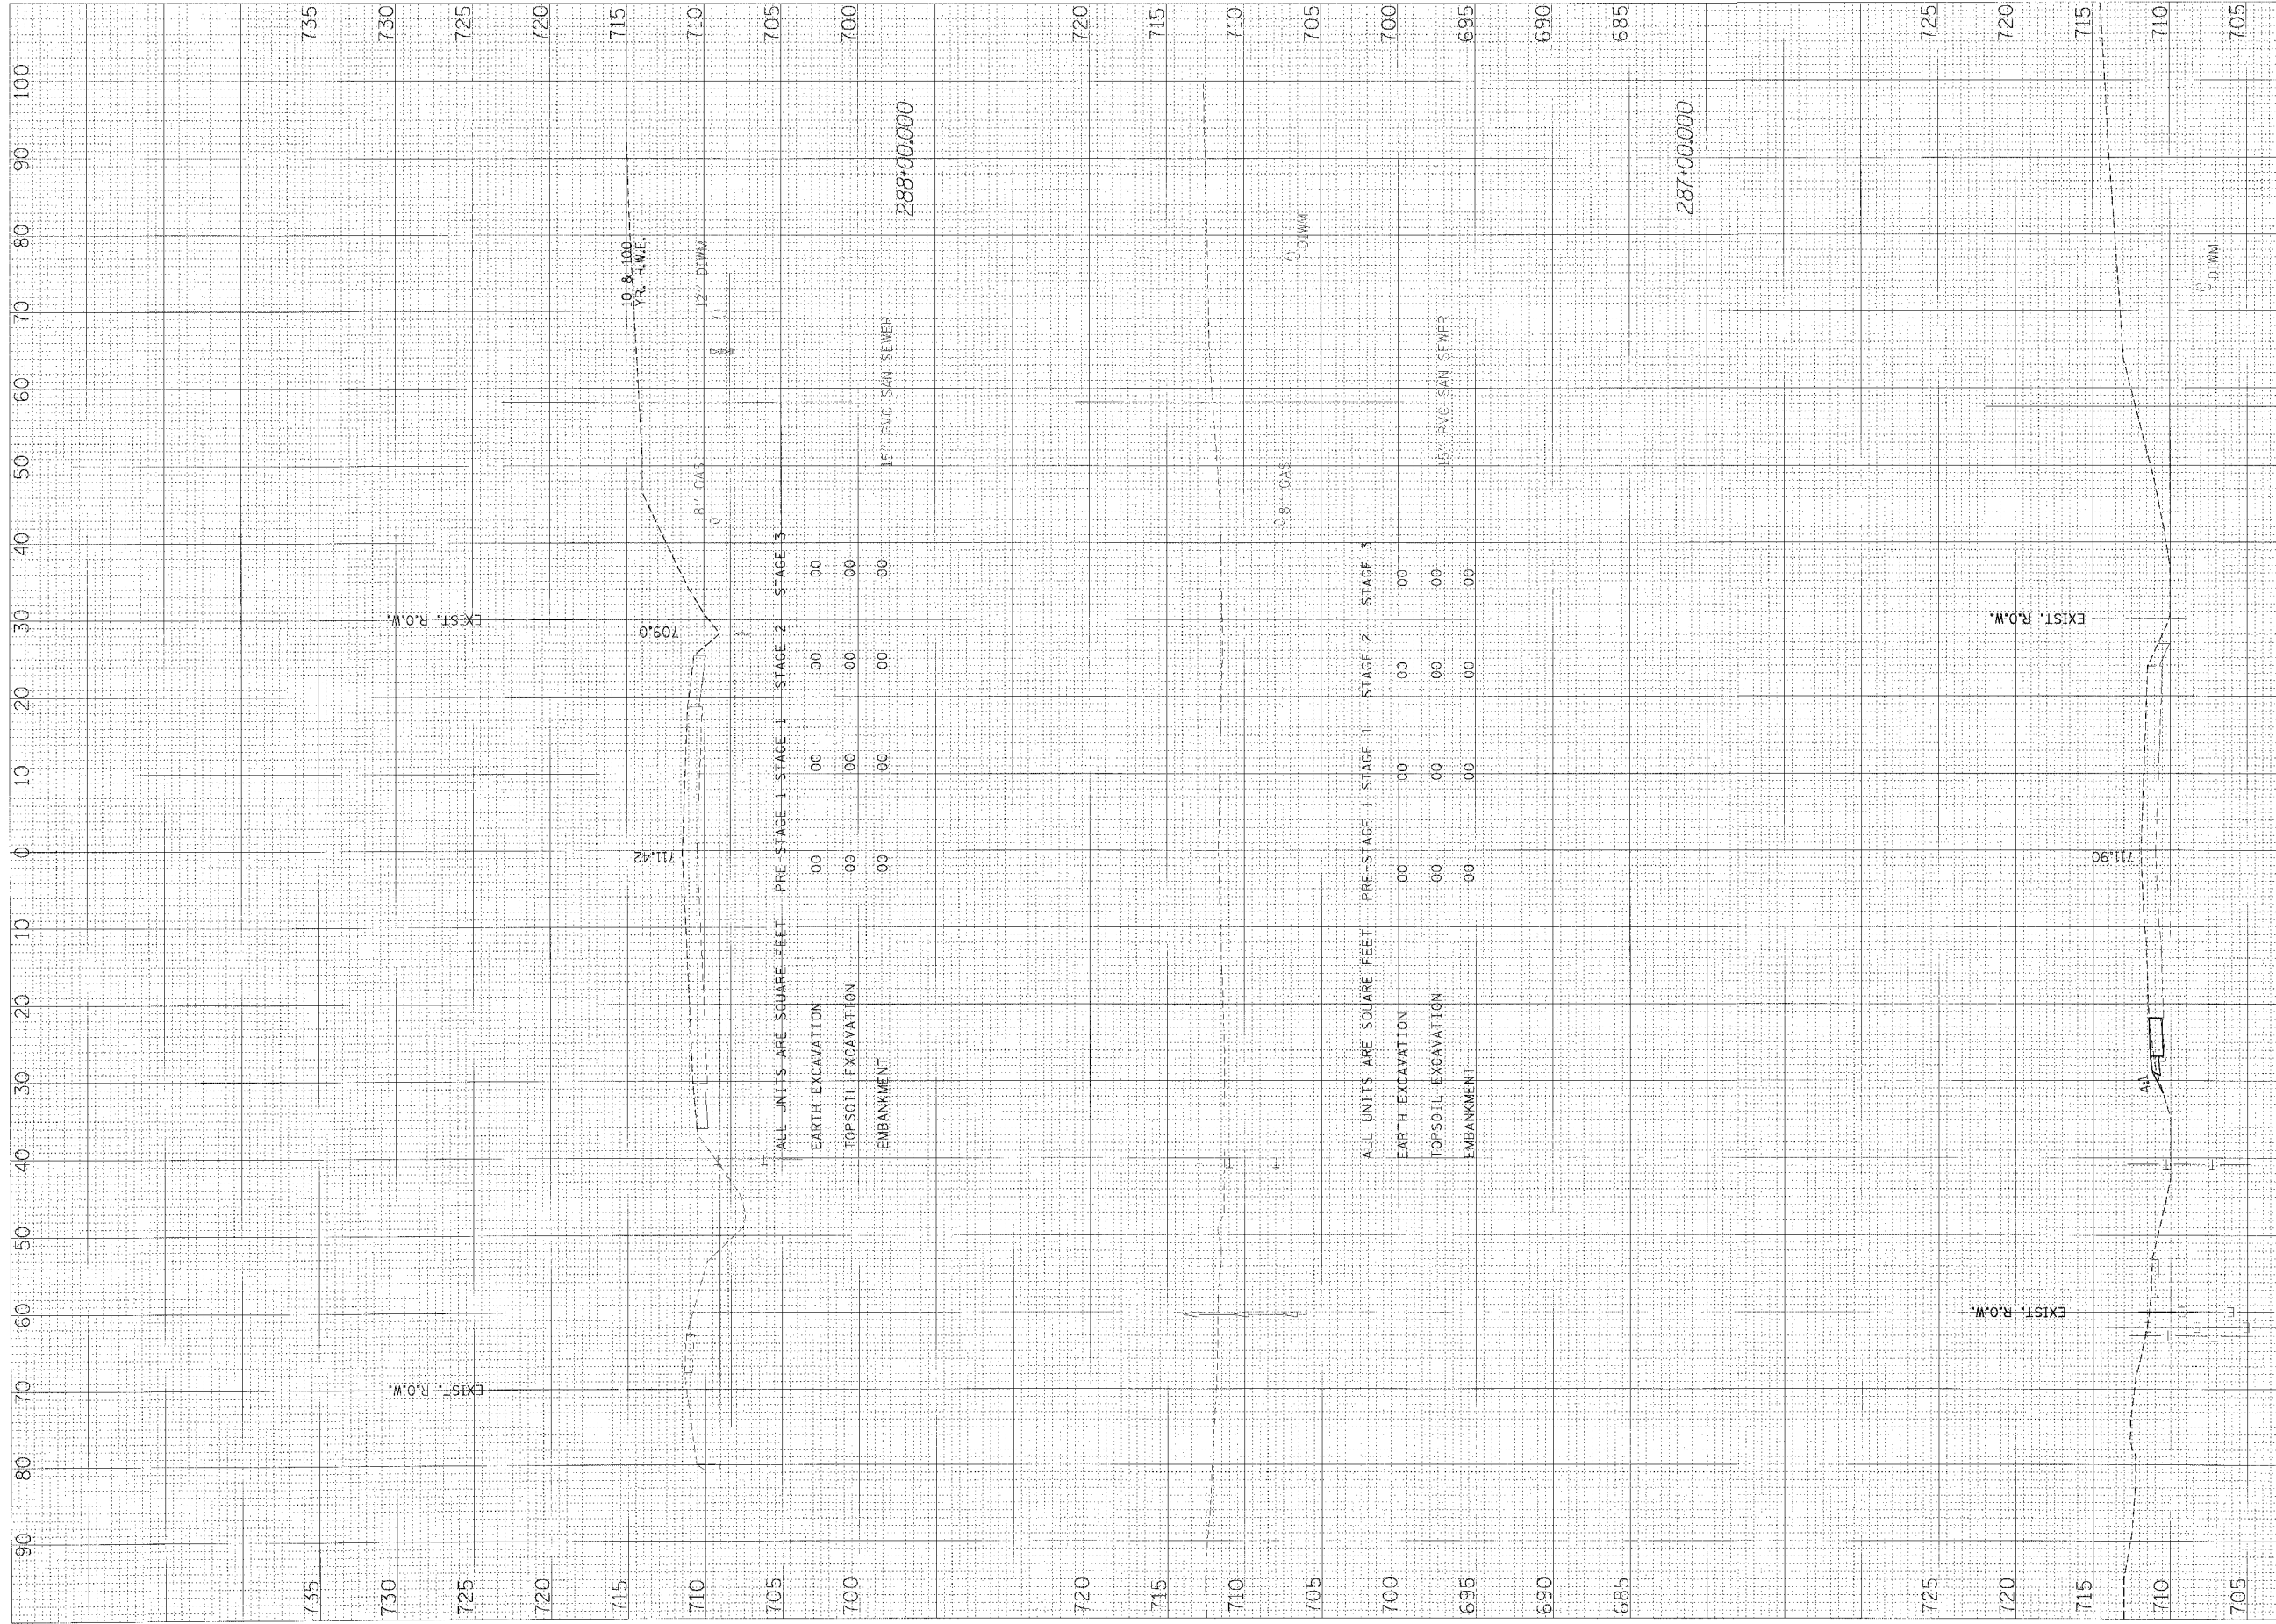

F.A.P. RTE.	SECTION	COUNTY	TOTAL SHEETS	SHEET NO.
353	12R - 4	WILL	199	176
STA.		TO STA.		1"=10'H
FED. ROAD DIST. NO.		ILLINOIS FED. AID PROJECT		1"=5'V

700	700	705	710	715	720	725	735	286+00.000
ALL UNITS ARE SQUARE FEET	PRE-STAGE 1	STAGE 1	STAGE 2	STAGE 3				
EARTH EXCAVATION	00	00	00	00				
TOPSOIL EXCAVATION	00	00	00	00				
EMBANKMENT	00	00	00	00				