


ORIGINAL SURVEY BY DA L
 SURVEYED BY
 DATE
 NOTE BOOK NO.
 AREAS CHECKED

ORIGINAL SURVEY BY DA L
 SURVEYED BY
 DATE
 NOTE BOOK NO.
 AREAS CHECKED

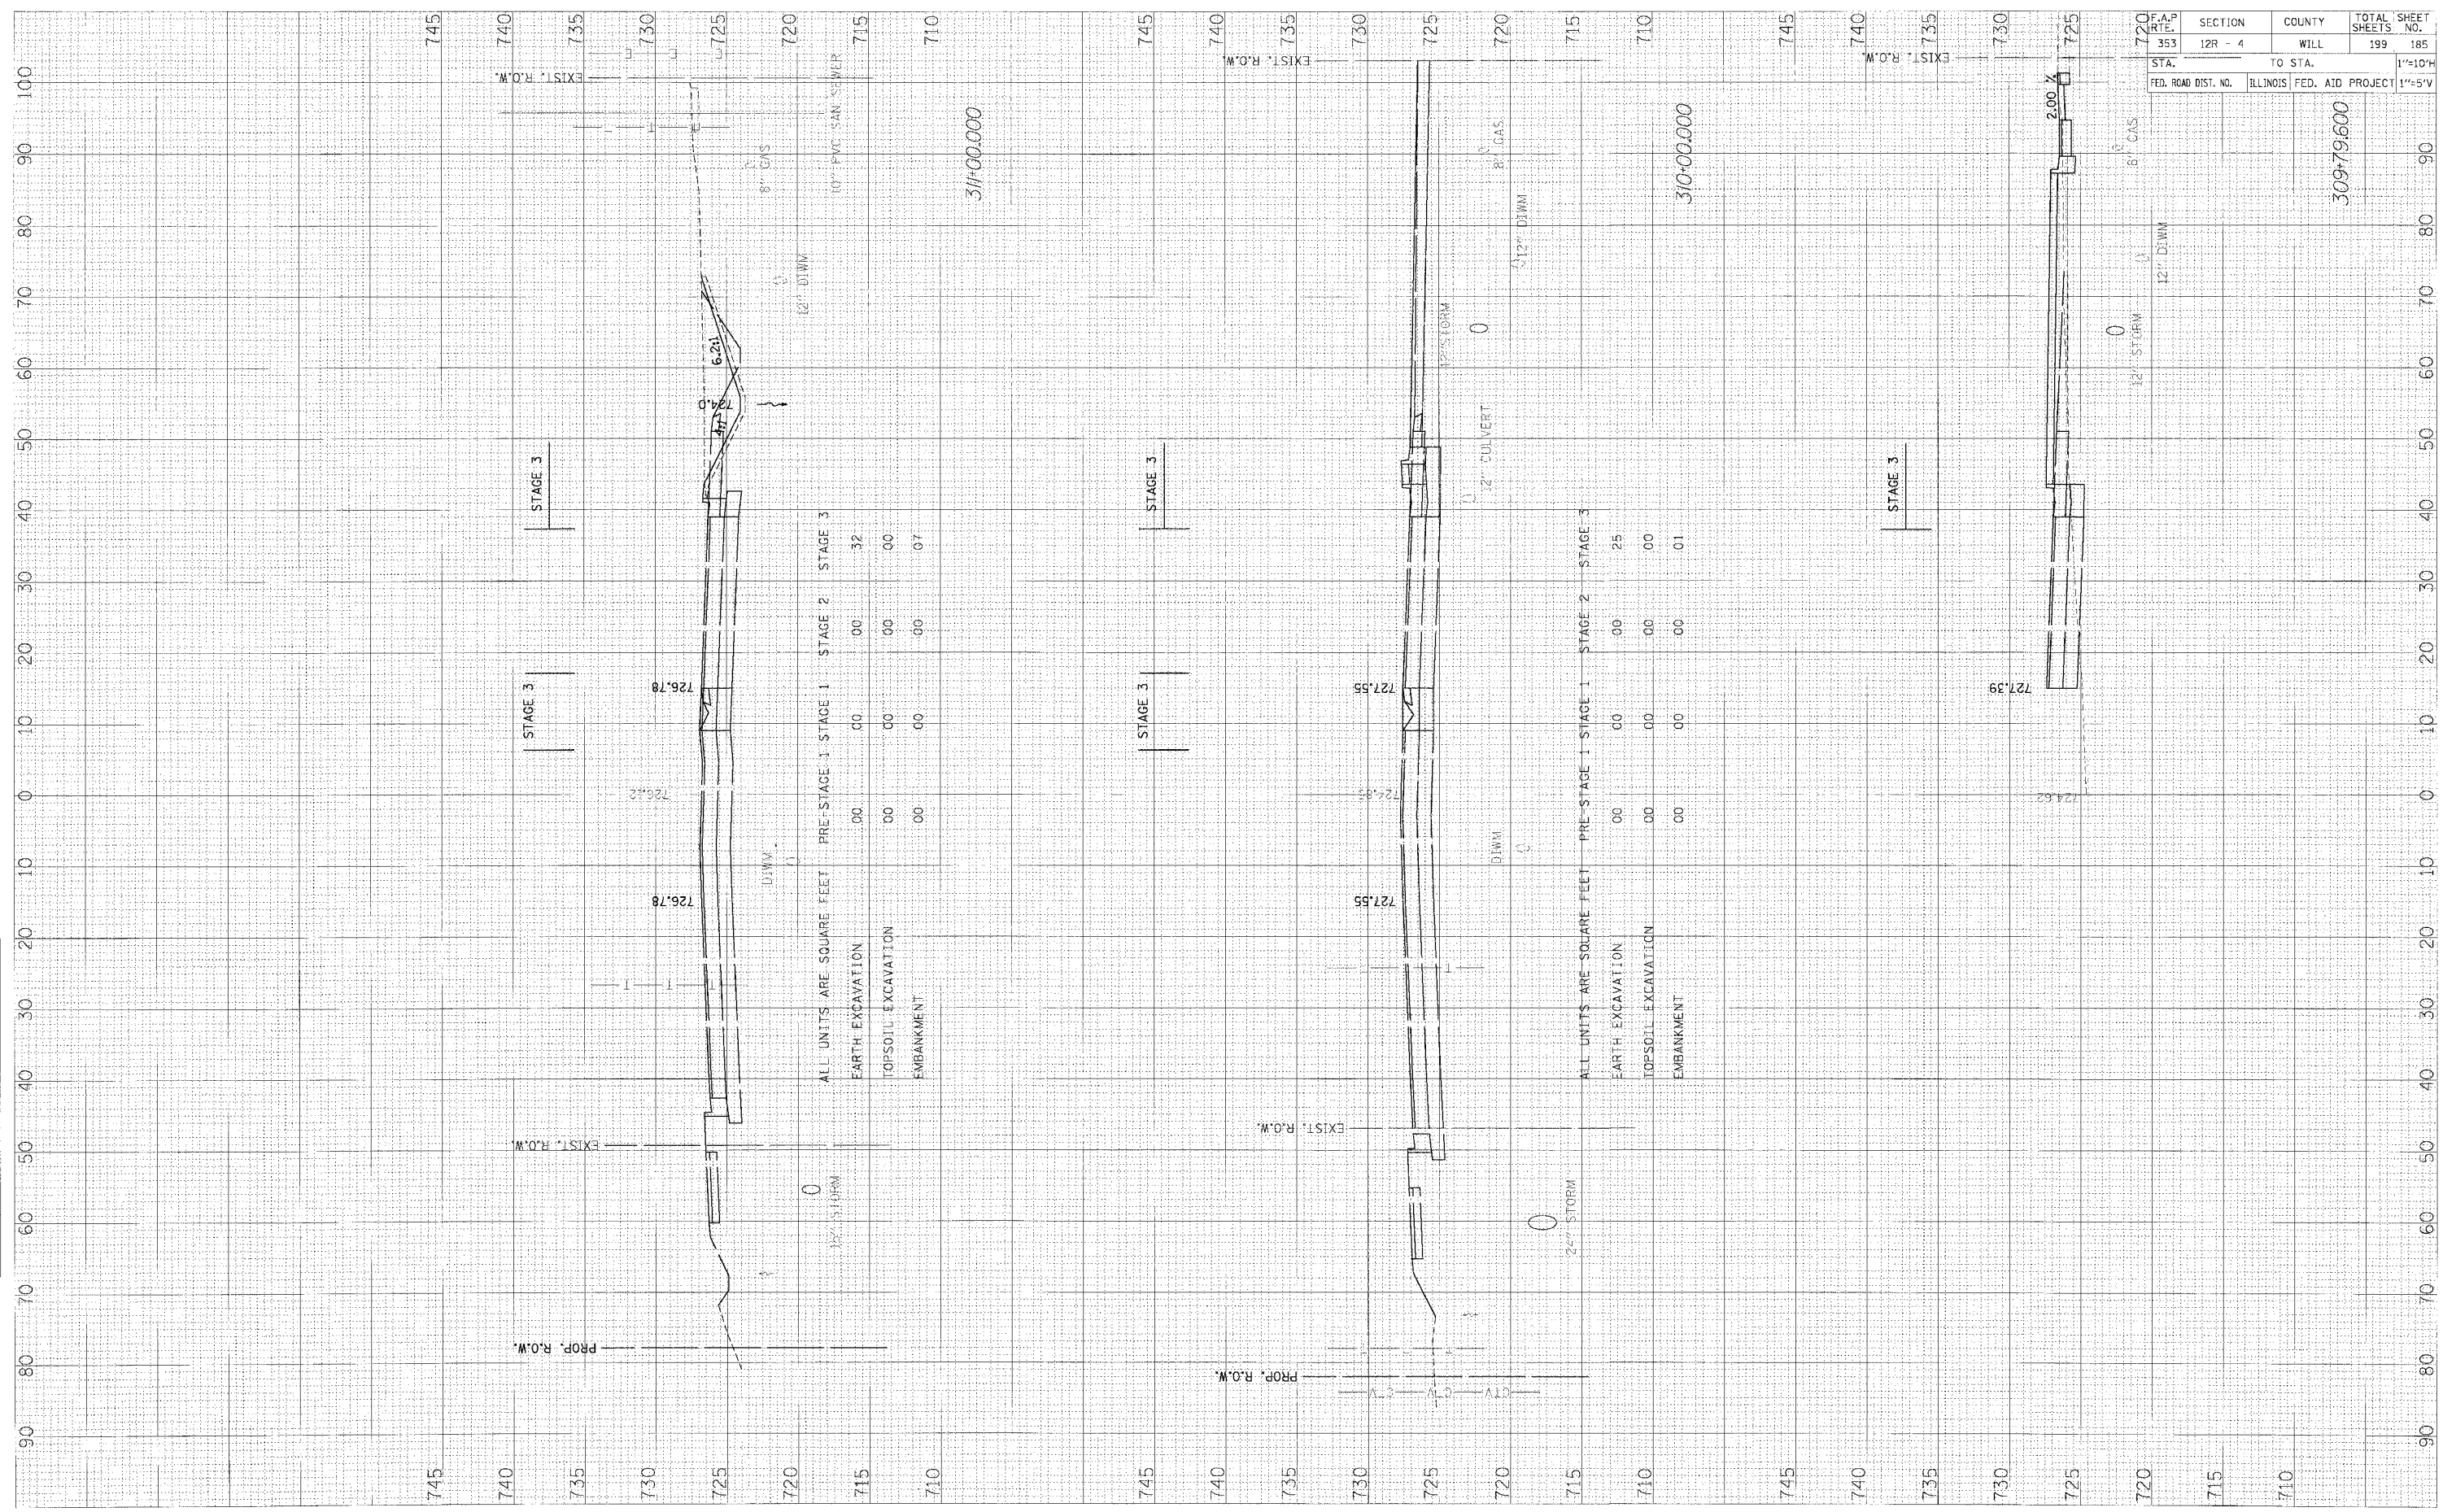

STA. 353	SECTION 12R - 4	COUNTY WILL	TOTAL SHEETS 199	SHEET NO. 185
FED. ROAD DIST. NO. ILLINOIS FED. AID PROJECT			TO STA. 1"=10'H 1"=5'V	

30979.600