


FINAL SURVEY PLOTTED TO NOTE BOOK AREA CHECKED BY DATE

ORIGINAL SURVEY PLOTTED TO NOTE BOOK AREA CHECKED BY DATE

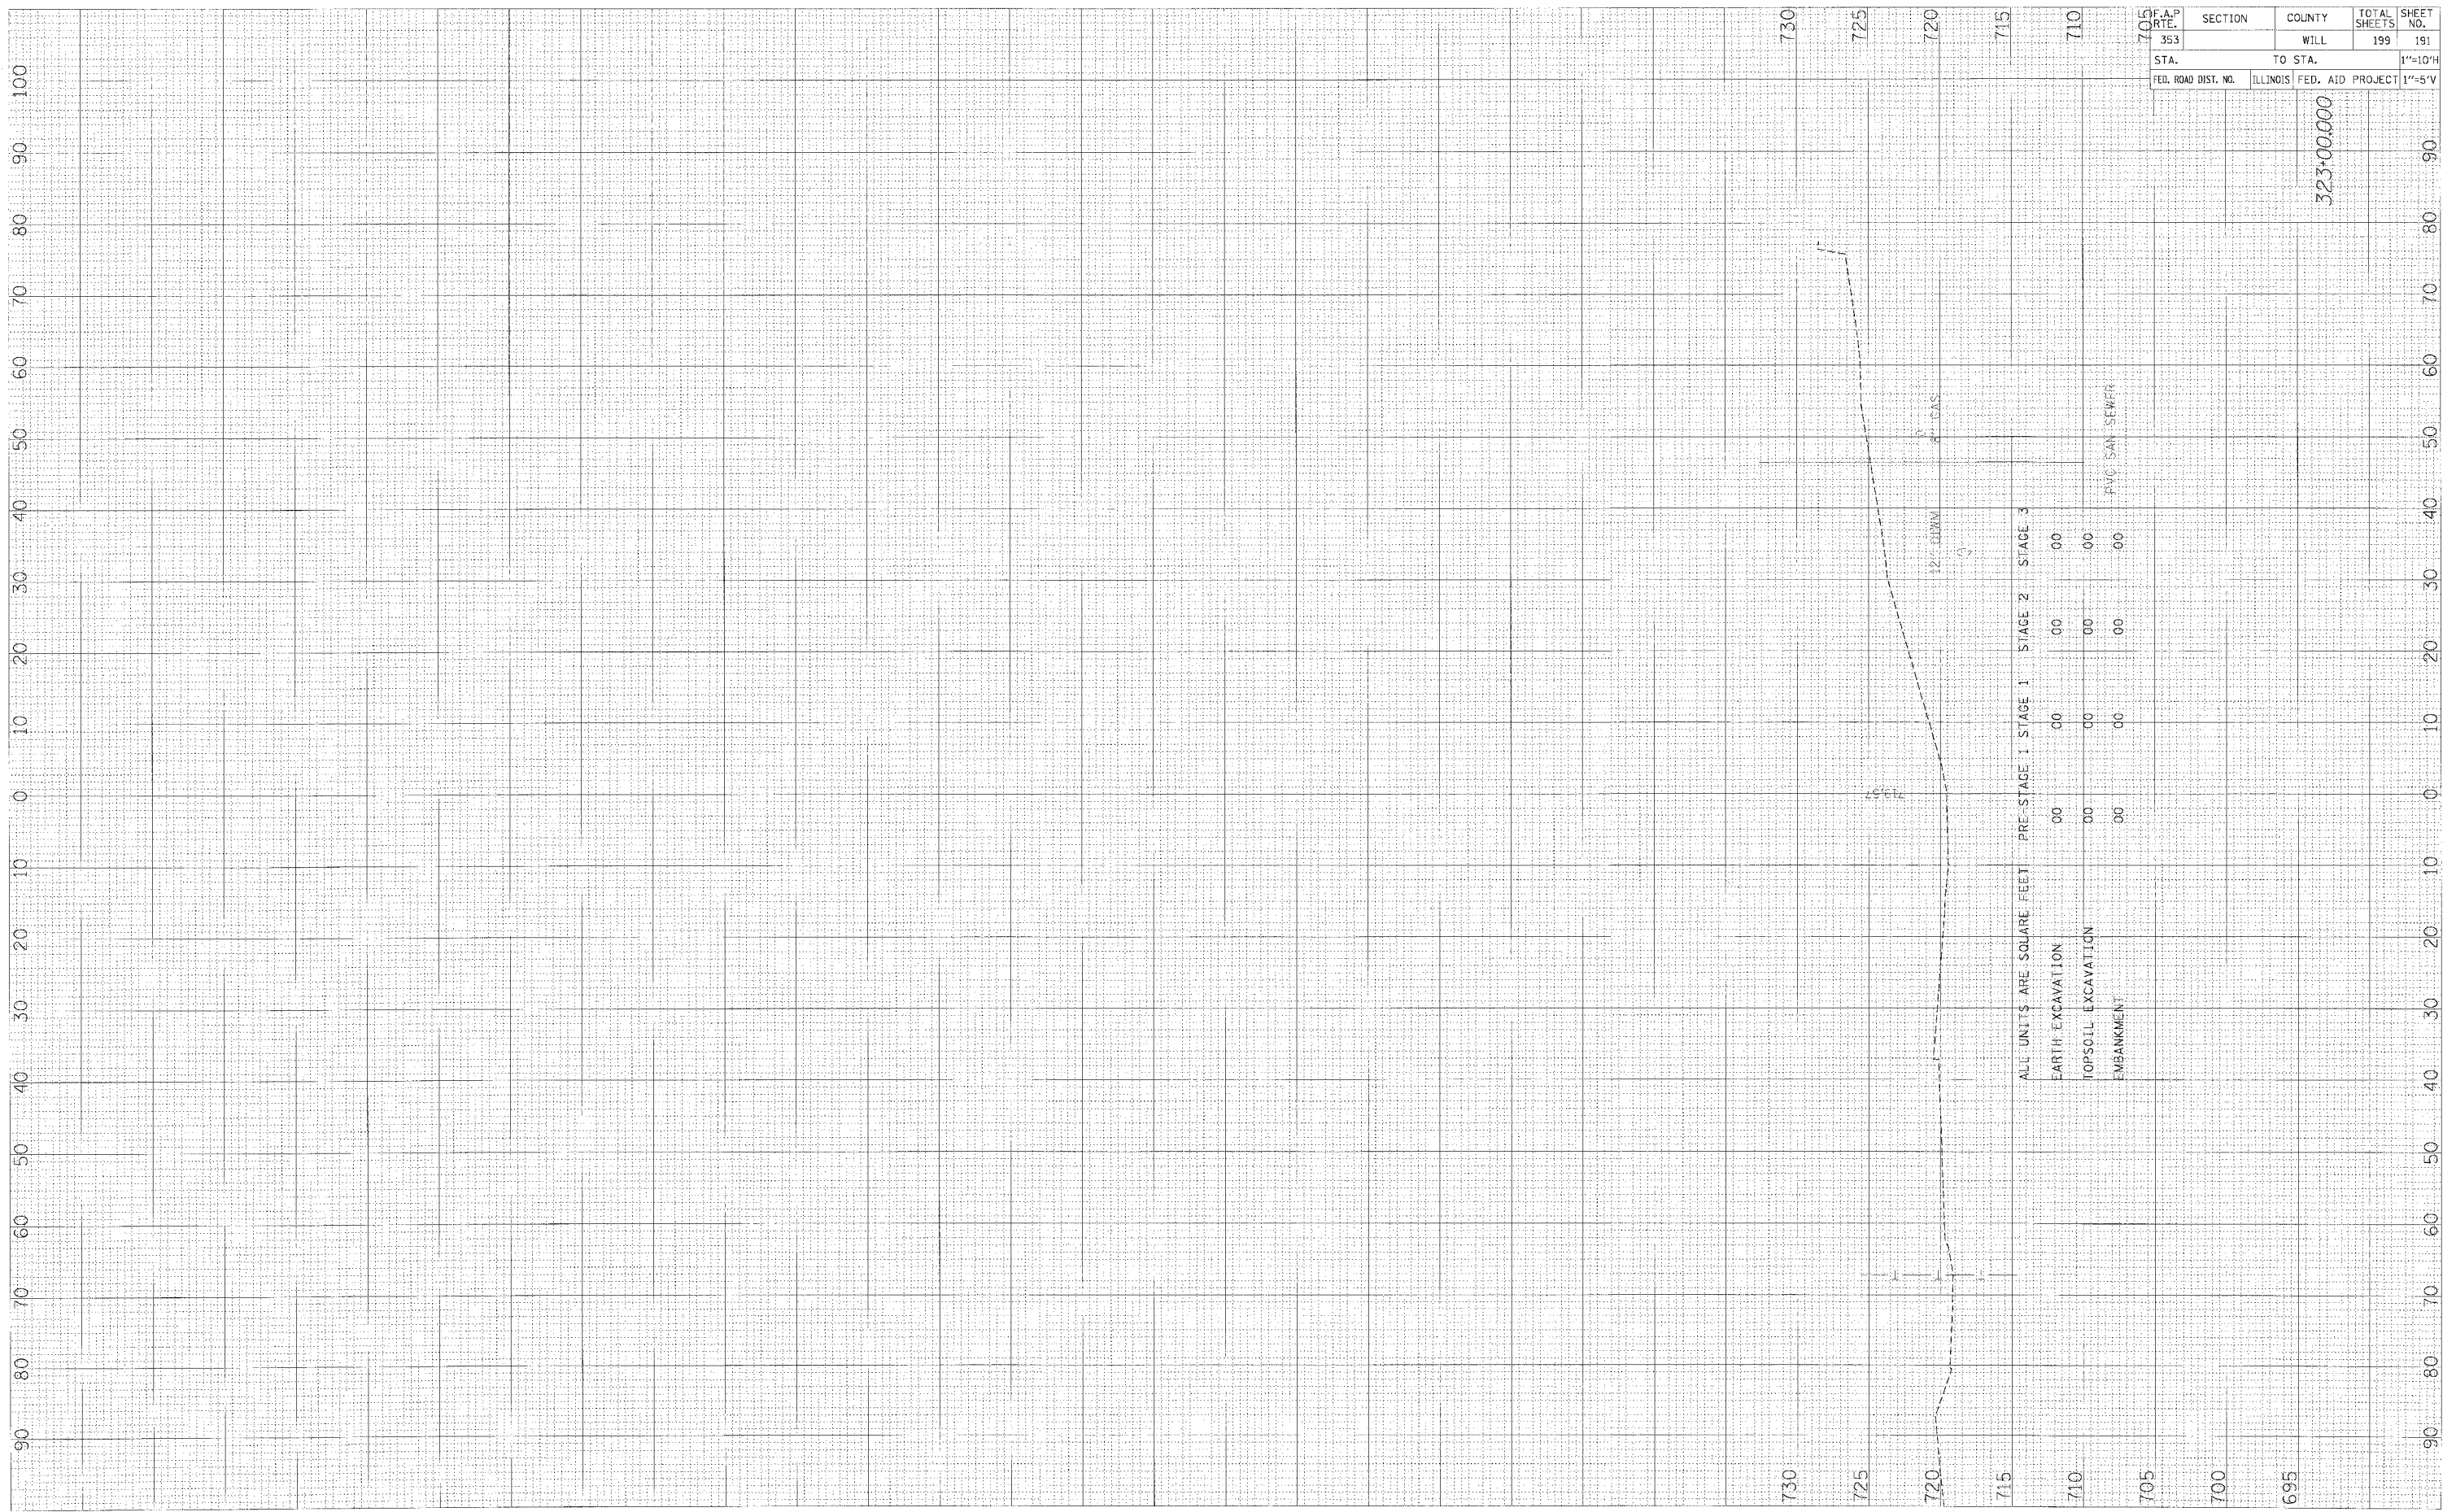

ALL UNITS ARE SQUARE FEET

	PRE-STAGE 1	STAGE 1	STAGE 2	STAGE 3
EARTH EXCAVATION	00	00	00	00
TOPSOIL EXCAVATION	00	00	00	00
EMBANKMENT	00	00	00	00

14" SAN SEWER

F.A.P. RTE. 353	SECTION	COUNTY	TOTAL SHEETS 199	SHEET NO. 191
STA. TO STA.	WILL		1"=10'H	
FED. ROAD DIST. NO.	ILLINOIS	FED. AID PROJECT	1"=5'V	

523+00.000