
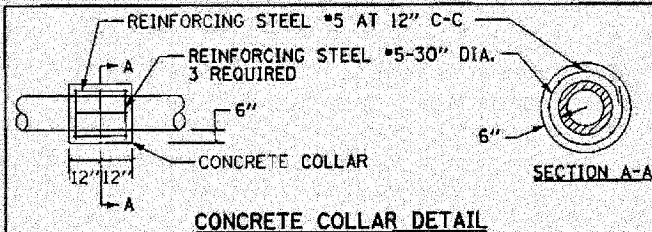


NOTE:  
 THE COST OF THE PERMANENT STEEL SHEET PILING  
 SHALL INCLUDE THE SHORING OF THE EXCAVATION  
 UNDER AND ADJACENT TO THE TELEPHONE DUCT.

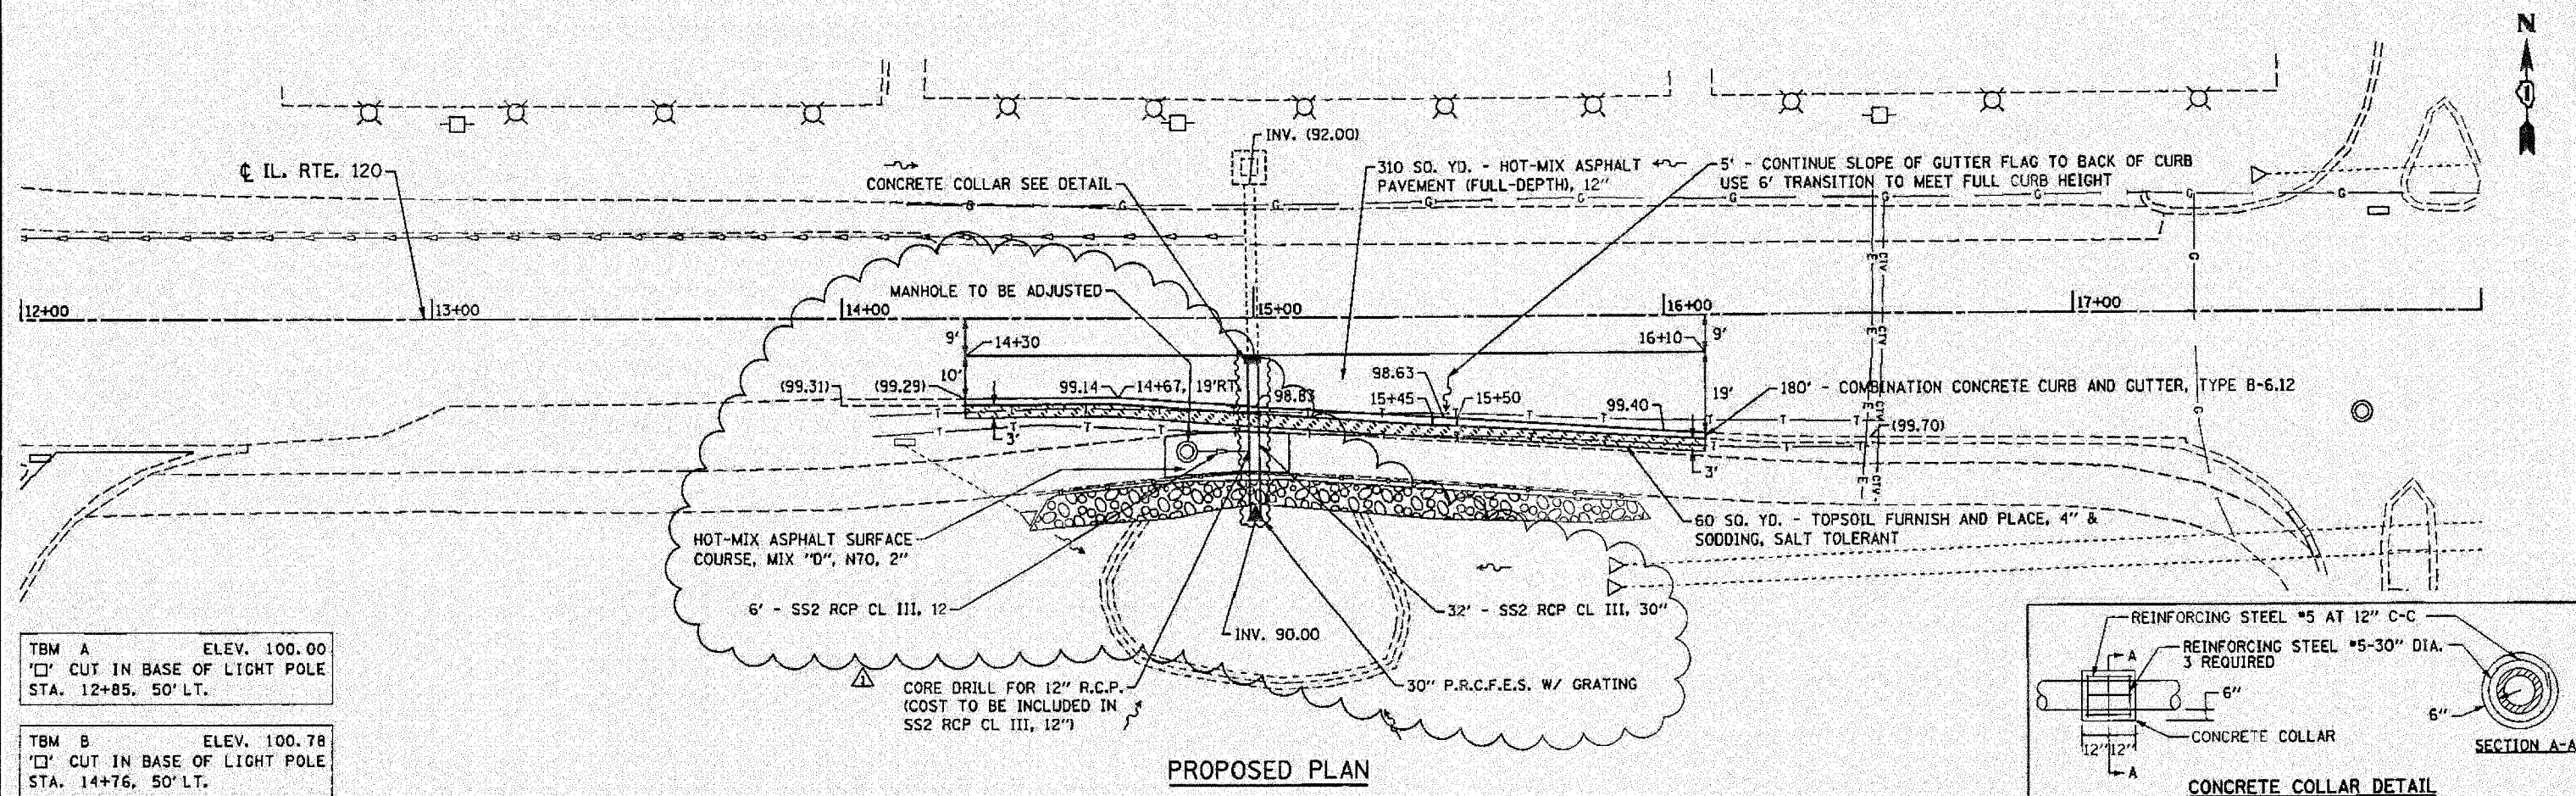

TBM A ELEV. 100.00  
 ' CUT IN BASE OF LIGHT POLE  
 STA. 12+85, 50' LT.

TBM B ELEV. 100.78  
 ' CUT IN BASE OF LIGHT POLE  
 STA. 14+76, 50' LT.

FILE NAME = 1824C-dwt-plrpf.dgn	DESIGNED - S.J.P.	REVISED - ADD. 1 - 05-28-2008
PLOT DATE = 5/28/2008	DRAWN - A.C.S.	REVISED
6/2/08	CHECKED - E.J.M.	REVISED
	DATE - APRIL 9, 2008	REVISED

STATE OF ILLINOIS  
 DEPARTMENT OF TRANSPORTATION

PAVEMENT REPLACEMENT - EXISTING CONDITIONS AND PROPOSED PLAN	
IL. RTE. 120	
SCALE: 1" = 20'	SHEET NO. 1 OF 1 SHEETS
STA. 12+00	TO STA. 18+00

F.A.P. RTE. 342	SECTION G-RS-4	COUNTY LAKE	TOTAL SHEETS 24	SHEET NO. 11
FED. ROAD DIST. NO. 1 ILLINOIS FED. AID PROJECT			CONTRACT NO. 60C32	