


TRAFFIC CONTROL AND STAGING LEGEND

- WORK ZONE
- TEMPORARY PAVEMENT
- TYPE II BARRICADE W/DIRECTIONAL ARROW & STEADY BURN LIGHTS
- DIRECTION OF TRAFFIC
- BARRICADES OR DRUMS @ 50' C-C ON TANGENTS
BARRICADES OR DRUMS @ 25' C-C ON TAPERS AND LANE SHIFTS
- TYPE III BARRICADES WITH FLASHING LIGHTS
- TEMPORARY CONCRETE BARRIER (T.C.B.)
- IMPACT ATTENUATOR, TEMPORARY (NON-REDIRECTIVE) (TEST LEVEL 2)
- ARROW BOARD

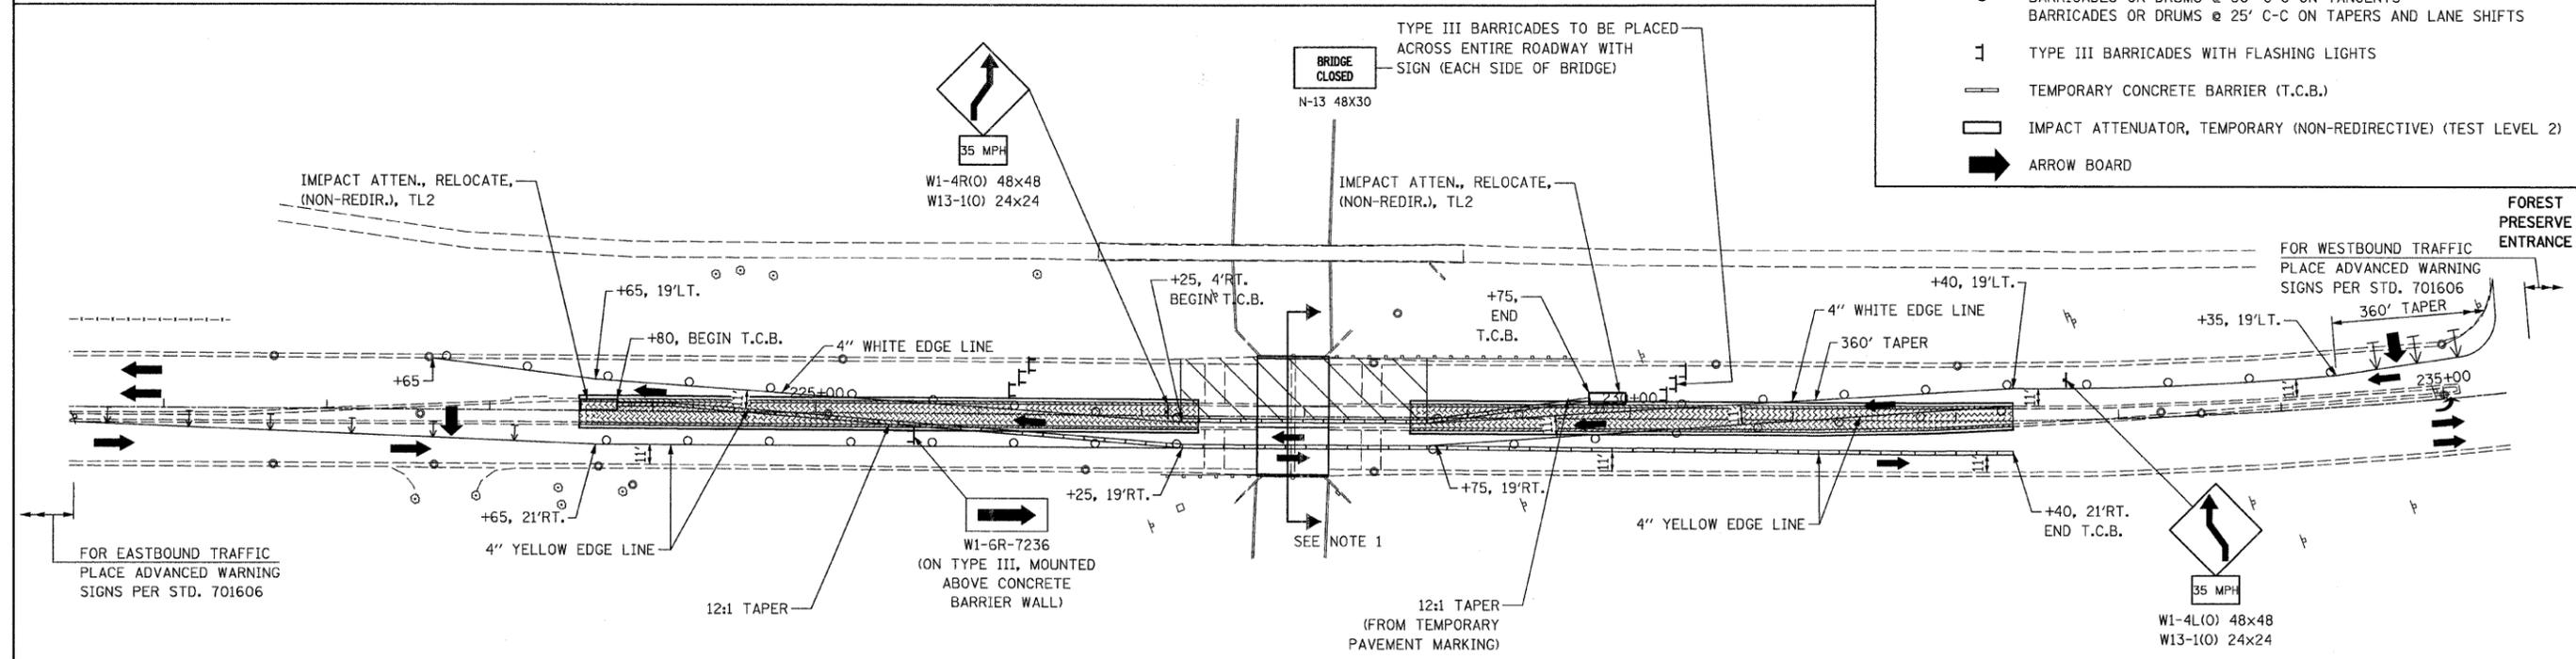

- NOTES:**
- FOR SECTION THROUGH BRIDGE SEE SHEET NO. 26 & 27.
 - APPLY TRAFFIC CONTROL AND PROTECTION FOR SIDE ROADS, INTERSECTION AND DRIVEWAY, SHEET NO. 37, TO THE FOREST PRESERVE ENTRANCE.