
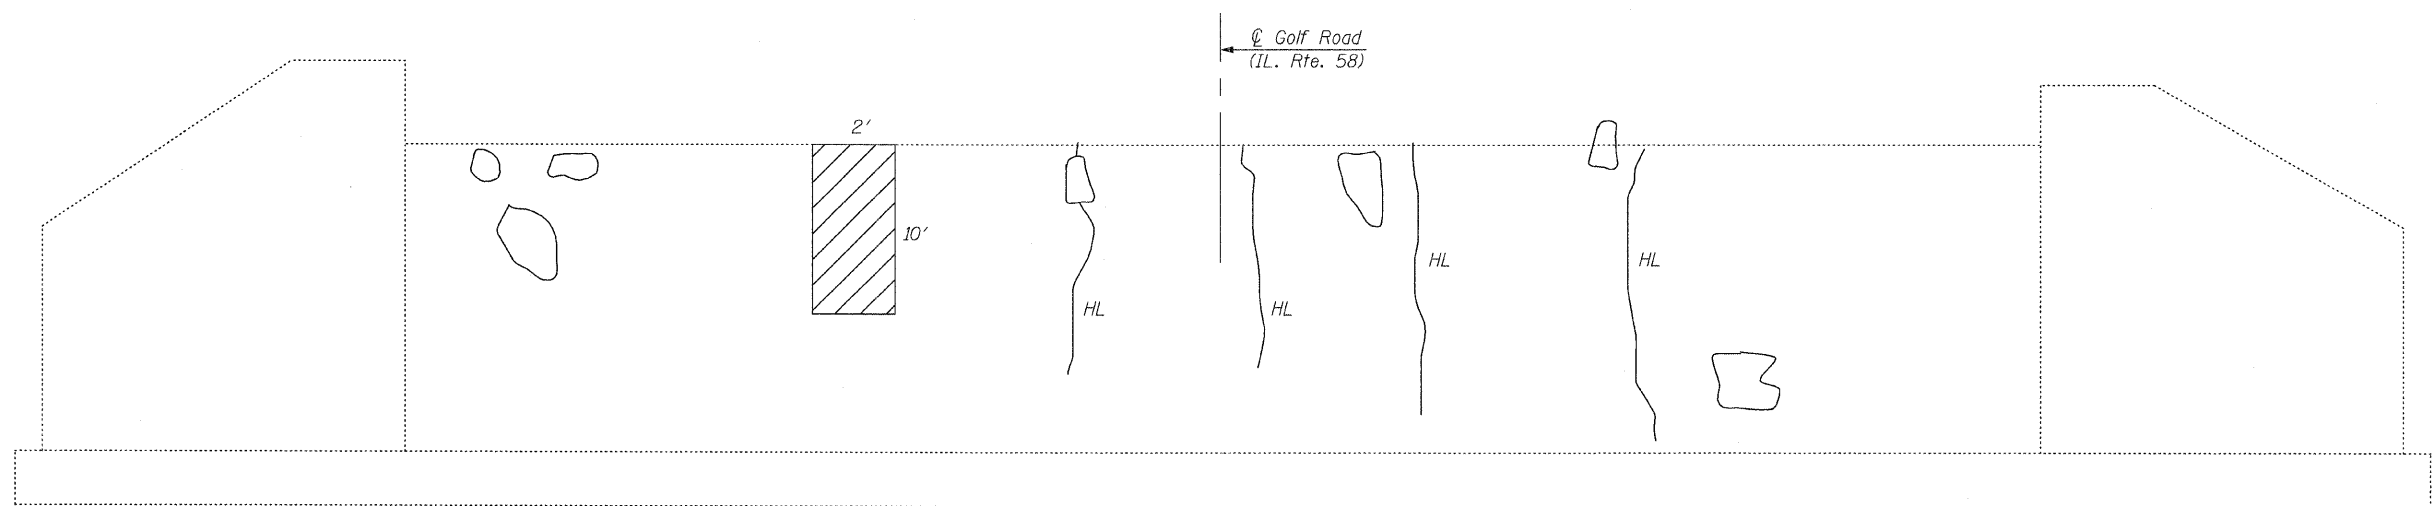


WEST ABUTMENT
(Looking West)

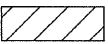

EAST ABUTMENT
(Looking East)

LEGEND:


 Structural Repair of Concrete
(Depth equal to or less than 5 In.)

 Rust Stain

 HL Hairline

TOTAL BILL OF MATERIAL

ITEM	UNIT	TOTAL
Structural Repair of Concrete (Depth Equal to or Less Than 5 In.)	Sq. Ft.	25
Structural Repair of Concrete (Depth Greater Than 5 In.)	Sq. Ft.	5



CHRISTIAN-ROGE & ASSOCIATES, INC.
ENGINEERS / PLANNERS / SURVEYORS
211 W. WACKER DRIVE CHICAGO, IL 60606
PHONE: (312)372-2023 FAX: (312)372-5274

FILE NAME = abutment repair.sht	USER NAME = IDOT	DESIGNED - B.N.S.	REVISED -	STATE OF ILLINOIS DEPARTMENT OF TRANSPORTATION	ABUTMENT REPAIR GOLF ROAD (IL. RTE. 58) OVER SALT CREEK S.N. 016-0349			F.A.P. RTE. 559/341	SECTION 2008-007 B	COUNTY COOK	TOTAL SHEETS 39	SHEET NO. 21
	PLOT SCALE = 1/8000' / IN.	DRAWN - D.L. / F.M.	REVISED -		SCALE: NONE	SHEET NO. S10 OF S12 SHEETS	STA.	TO STA.	FED. ROAD DIST. NO.	ILLINOIS FED. AID PROJECT	CONTRACT NO. 60D55	
	PLOT DATE = 4/30/2008	CHECKED - B.N.S. / J.C.N.	REVISED -									
		DATE - APRIL 21, 2008	REVISED -									