


STAGE II REMOVAL
(Looking West)

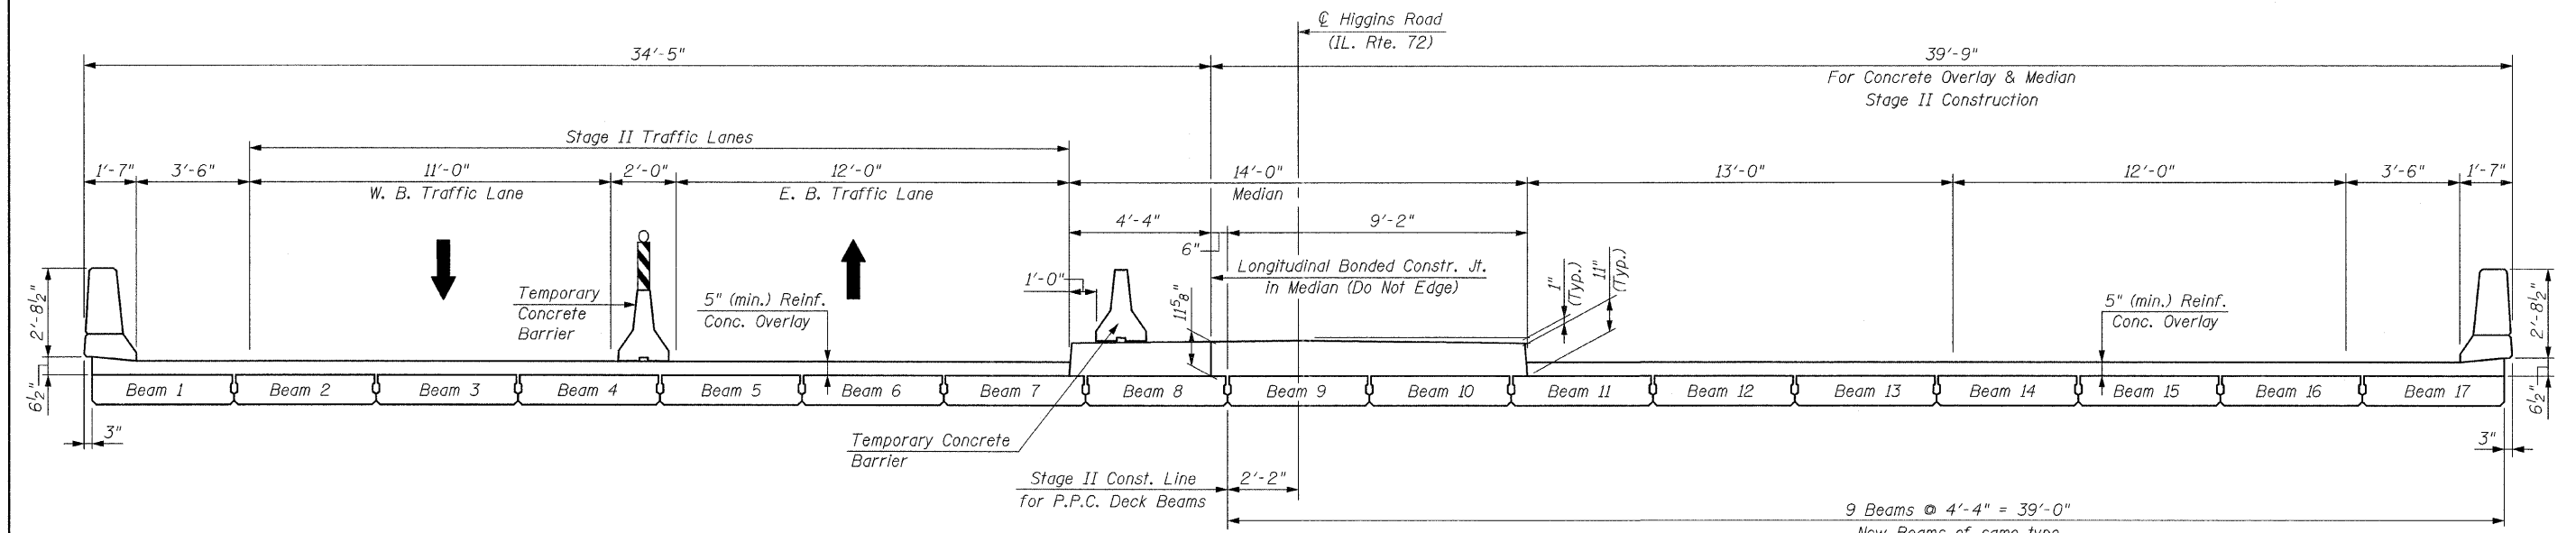

STAGE II CONSTRUCTION
(Looking West)

CONSTRUCTION STAGING

NOTE:
Quantify for Temporary Barrier is included with the Roadway Plans

CHRISTIAN-ROGE & ASSOCIATES, INC.
ENGINEERS / PLANNERS / SURVEYORS
211 W. WACKER DRIVE CHICAGO, IL. 60606
PHONE: (312)372-2023 FAX: (312)372-5274

FILE NAME = staging sheet.II.sht	USER NAME = IDOT	DESIGNED - B.N.S.	REVISED -	STATE OF ILLINOIS DEPARTMENT OF TRANSPORTATION	CONSTRUCTION STAGING - II HIGGINS ROAD (IL RTE. 72) OVER SALT CREEK S.N. 016-0504			F.A.P. RTE. 559/341	SECTION 2008-007 B	COUNTY COOK	TOTAL SHEETS 39	SHEET NO. 27
	PLOT SCALE = 1/8" = 1' / IN.	DRAWN - D.L. / F.M.	REVISED -		SCALE: NONE	SHEET NO. S4 OF S12 SHEETS	STA. TO STA.	FED. ROAD DIST. NO.	ILLINOIS FED. AID PROJECT	CONTRACT NO. 60D55		
	PLOT DATE = 4/30/2008	CHECKED - B.N.S. / J.C.N.	REVISED -									
		DATE - APRIL 21, 2008	REVISED -									