


INSIDE ELEVATION OF NORTH PARAPET - SHOWN
(LOOKING NORTH)


LEGEND:
I.F. = Inside Face
O.F. = Outside Face

INSIDE ELEVATION OF SOUTH PARAPET - OPPOSITE HAND

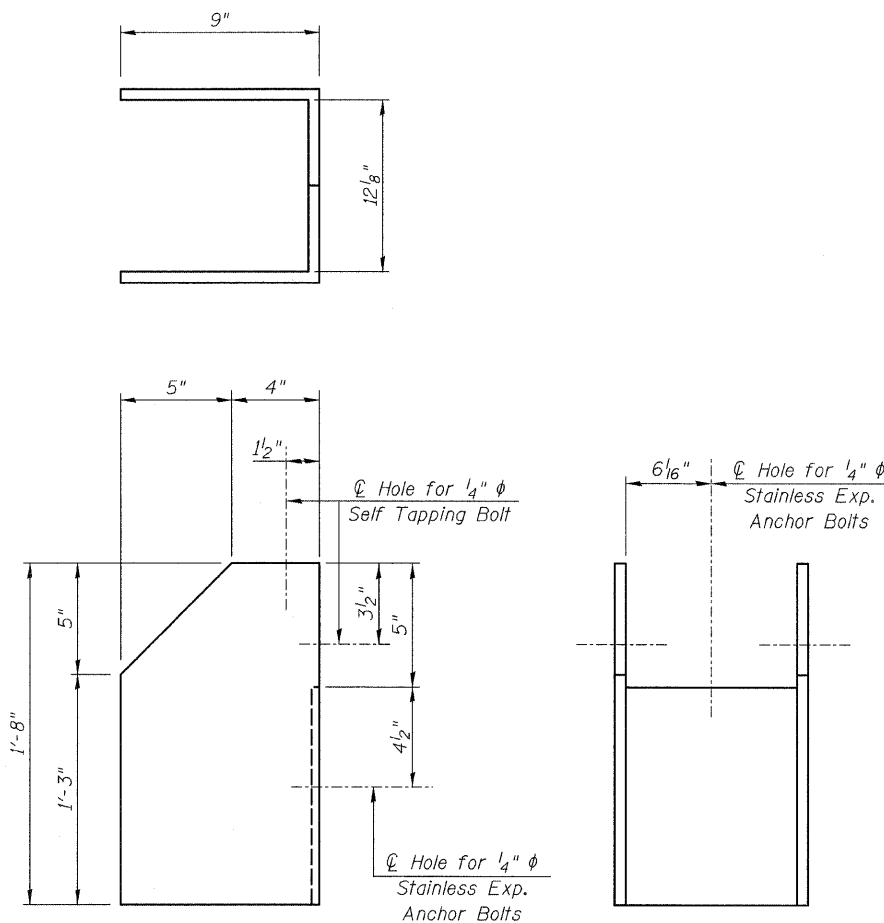


FLOOR DRAIN EXTENSION DETAILS


Cost of Floor Drains and Floor Drain Extensions are included in the cost of Floor Drains.

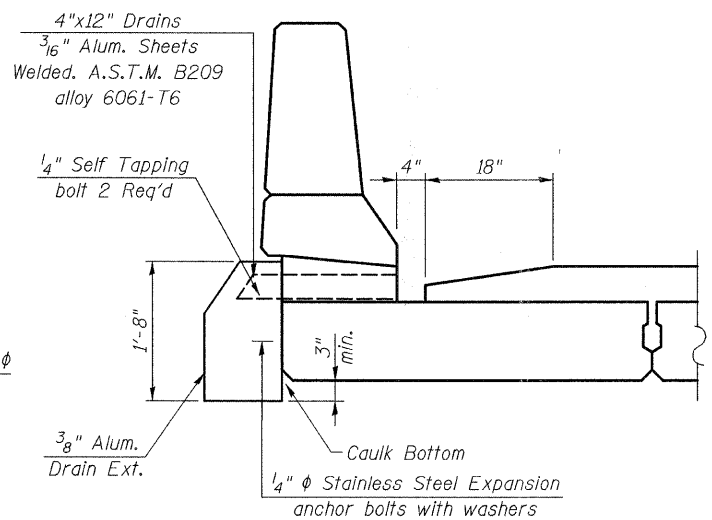


SECTION THRU PARAPET SHOWING DRAIN

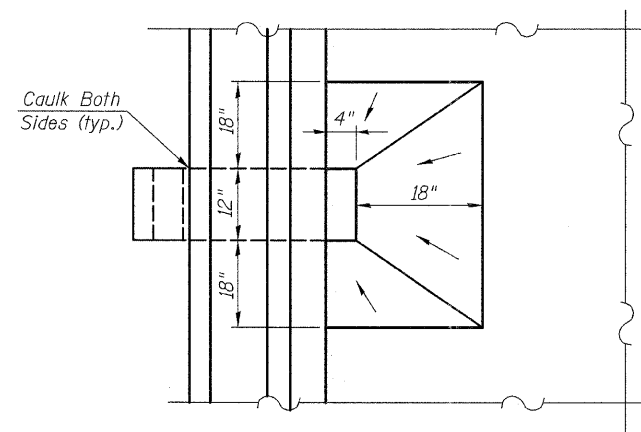

PLAN AT FLOOR DRAINS

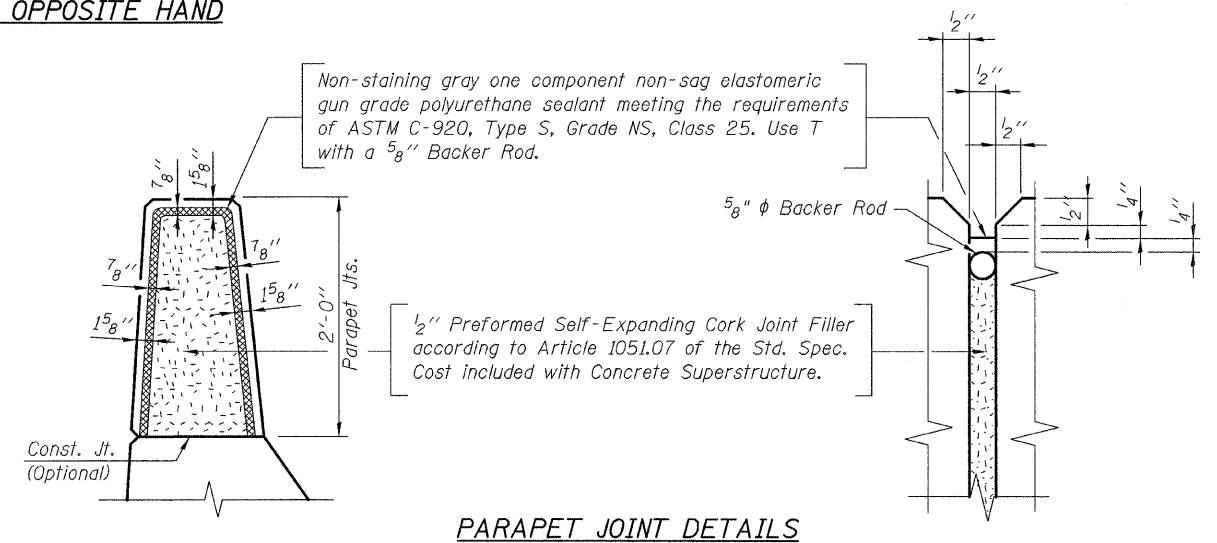

PARAPET JOINT DETAILS

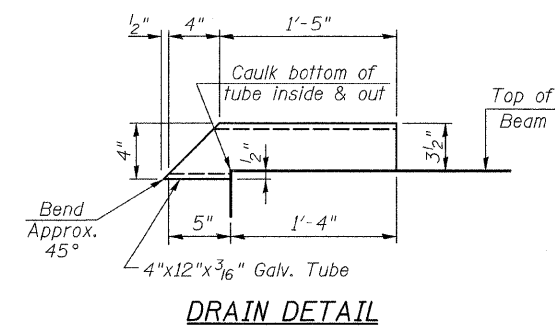

DRAIN DETAIL

NOTE:
See Sheet S5 for Bill of Material



CHRISTIAN-ROGE & ASSOCIATES, INC.
ENGINEERS / PLANNERS / SURVEYORS
211 W. WACKER DRIVE CHICAGO, IL 60606
PHONE: (312)372-2023 FAX: (312)372-5274

FILE NAME = parapet.sht	USER NAME = IDOT	DESIGNED - B.N.S.	REVISED -	STATE OF ILLINOIS DEPARTMENT OF TRANSPORTATION	PARAPET DETAILS HIGGINS ROAD (IL RTE. 72) OVER SALT CREEK S.N. 016-0504			F.A.P. RTE. 559/341	SECTION 2008-007 B	COUNTY COOK	TOTAL SHEETS 39	SHEET NO. 29
	PLOT SCALE = 1/8" = 1'-0"	DRAWN - D.L. / F.M.	REVISED -		SCALE: NONE	SHEET NO. S6 OF S12 SHEETS	STA. TO STA.	FED. ROAD DIST. NO.	ILLINOIS FED. AID PROJECT	CONTRACT NO. 60D55		
	PLOT DATE = 4/30/2008	CHECKED - B.N.S. / J.C.N.	REVISED -									
		DATE - APRIL 21, 2008	REVISED -									