




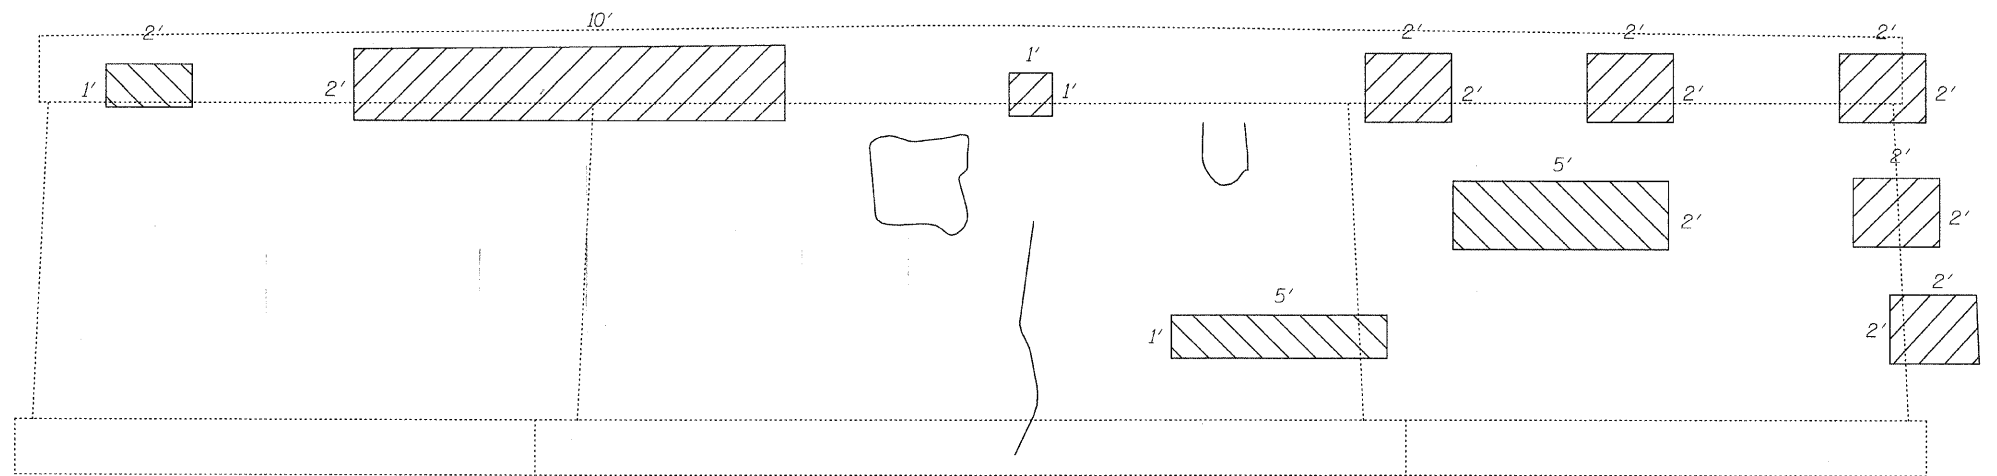

ELEVATION
(Looking East)




ELEVATION
(Looking West)

LEGEND:

-  Spall
Structural Repair of Concrete
(Depth less than 5 In.)
-  Crack
-  Rust Stain
-  Structural Repair of Concrete
(Depth greater than 5 In.)

TOTAL BILL OF MATERIAL

ITEM	UNIT	TOTAL
Structural Repair of Concrete (Depth Equal to or Less than 5 In.)	Sq. Ft.	71
Structural Repair of Concrete (Depth Greater than 5 In.)	Sq. Ft.	4



CHRISTIAN-ROGE & ASSOCIATES, INC.
ENGINEERS / PLANNERS / SURVEYORS
211 W. WACKER DRIVE CHICAGO, IL 60606
PHONE: (312)372-2023 FAX: (312)372-5274

FILE NAME = pier repair.sht	USER NAME = IDOT	DESIGNED - B.N.S.	REVISED -
		DRAWN - D.L. / F.M.	REVISED -
	PLOT SCALE = 1/8" = 1' / IN.	CHECKED - B.N.S. / J.C.N.	REVISED -
	PLOT DATE = 4/30/2008	DATE - APRIL 21, 2008	REVISED -

STATE OF ILLINOIS
DEPARTMENT OF TRANSPORTATION

PIER REPAIR
HIGGINS ROAD (IL RTE. 72) OVER SALT CREEK S.N. 016-0504

SCALE: NONE SHEET NO. 510 OF 512 SHEETS STA. TO STA.

F.A.P. RTE. 559/341	SECTION 2008-007 B	COUNTY COOK	TOTAL SHEETS 39	SHEET NO. 33
FED. ROAD DIST. NO. ILLINOIS FED. AID PROJECT			CONTRACT NO. 60D55	