

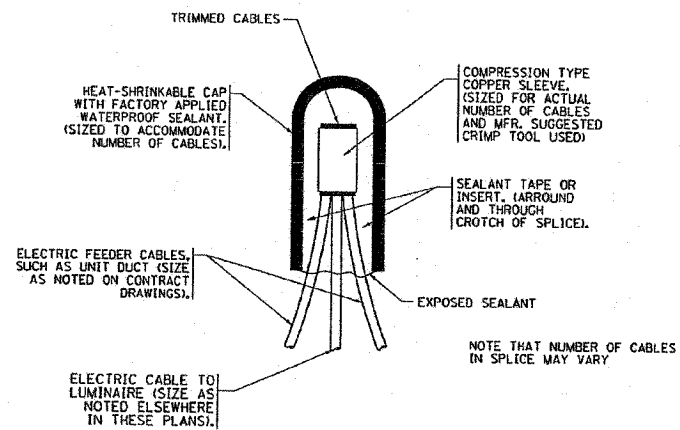


**AERIAL CABLE CONNECTION DETAIL**  
N.T.S.

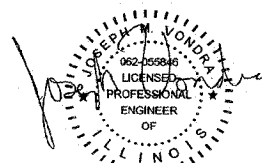

**TYPICAL SPLICE DETAIL**  
N.T.S.

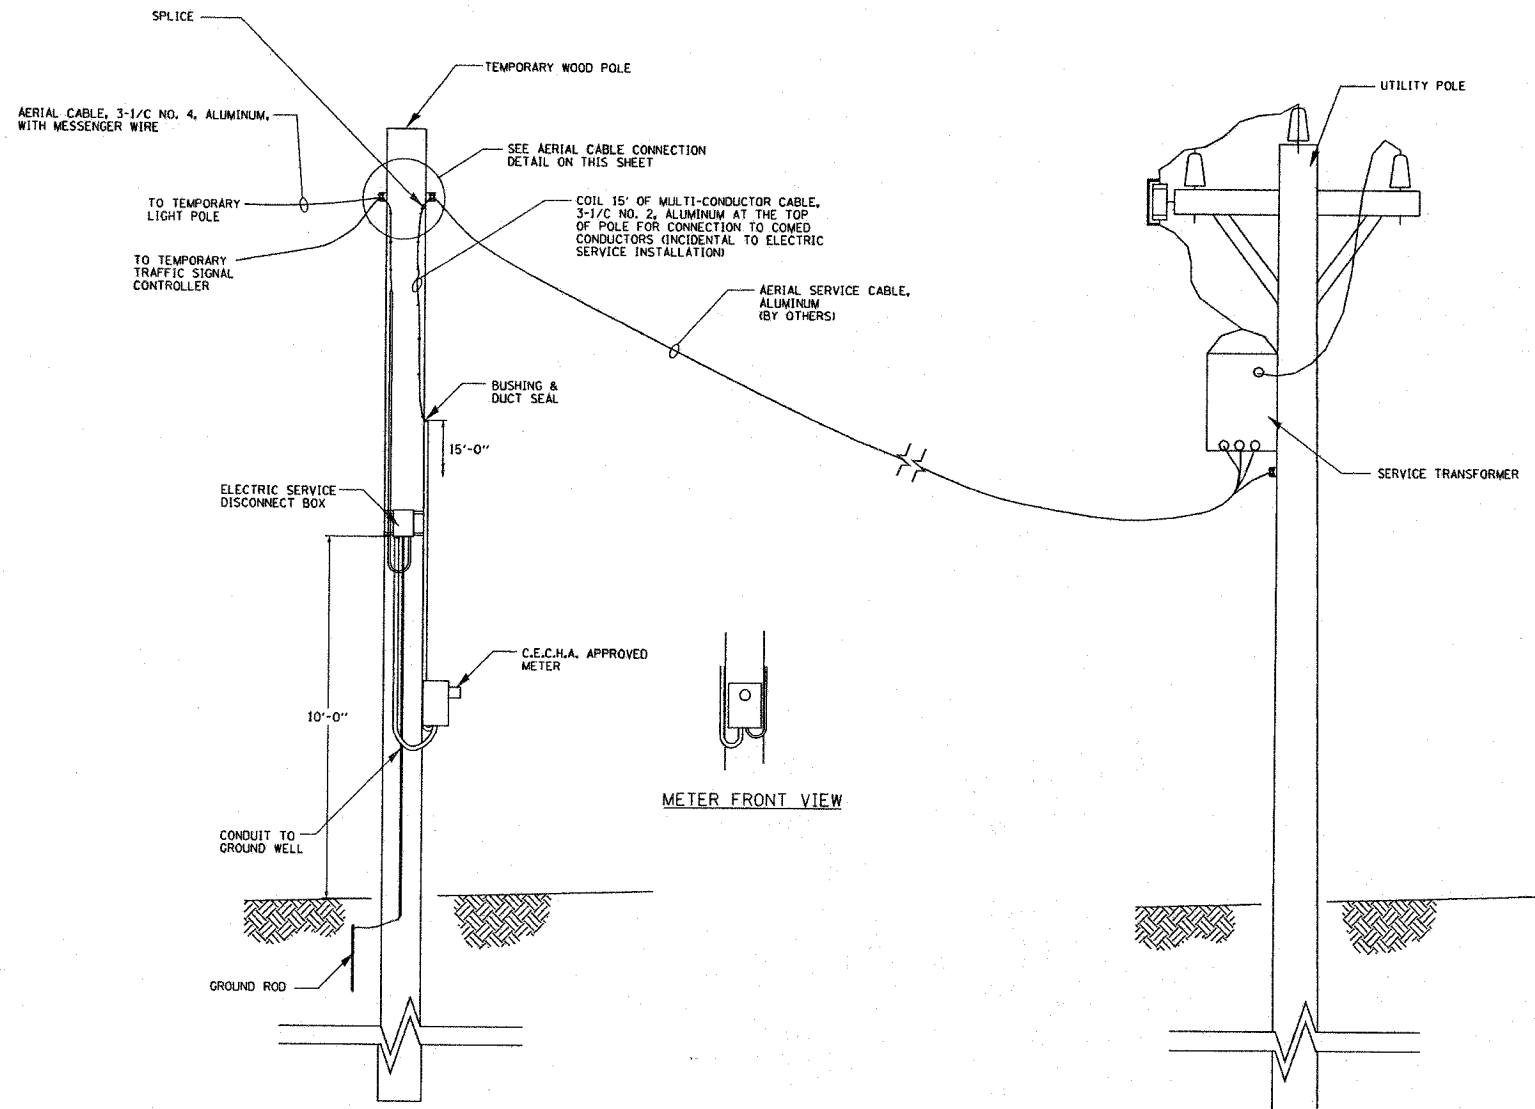

DATE: 7/15/2008  
SEAL EXPIRES: 11/30/2009

NOTE:  
COMMONWEALTH EDISON SHALL BE CONTACTED BEFORE THE INSTALLATION WORK BEGINS FOR THE ELECTRIC SERVICE INSTALLATION.

**ELECTRIC SERVICE INSTALLATION**  
NOT TO SCALE

FILE NAME: N:\PROJ\3279\3279\_21\Design\Lighting\3279\_21-11g04.dwg

**CG Ciorba Group, Inc.**  
CONSULTING ENGINEERS  
5507 North Cumberland Avenue, Suite 402  
Chicago, Illinois 60656  
Tel. 773.775.4039 Fax 773.775.4014

USER NAME = jvandra	DESIGNED - JMV	REVISED -
PLOT SCALE = 2,0000 "/>		

STATE OF ILLINOIS  
DEPARTMENT OF TRANSPORTATION

SCALE: NONE	SHEET NO. 4 OF 4 SHEETS	STA.	TO STA.
-------------	-------------------------	------	---------

Rev. Sheet 7-15-08

F.A.P. RTE. 631	SECTION 111N-1 B	COUNTY WILL	TOTAL SHEETS 32	SHEET NO. 15
CONTRACT NO. 60DB5			ILLINOIS FED. AID PROJECT	